


F.A. RTE.	SECTION	COUNTY	TOTAL SHEETS	SHEET NO.
337	19R-1	LAKE	800	649
STA.		TO STA.		
FED. ROAD DIST. NO.		ILLINOIS FED. AID PROJECT		

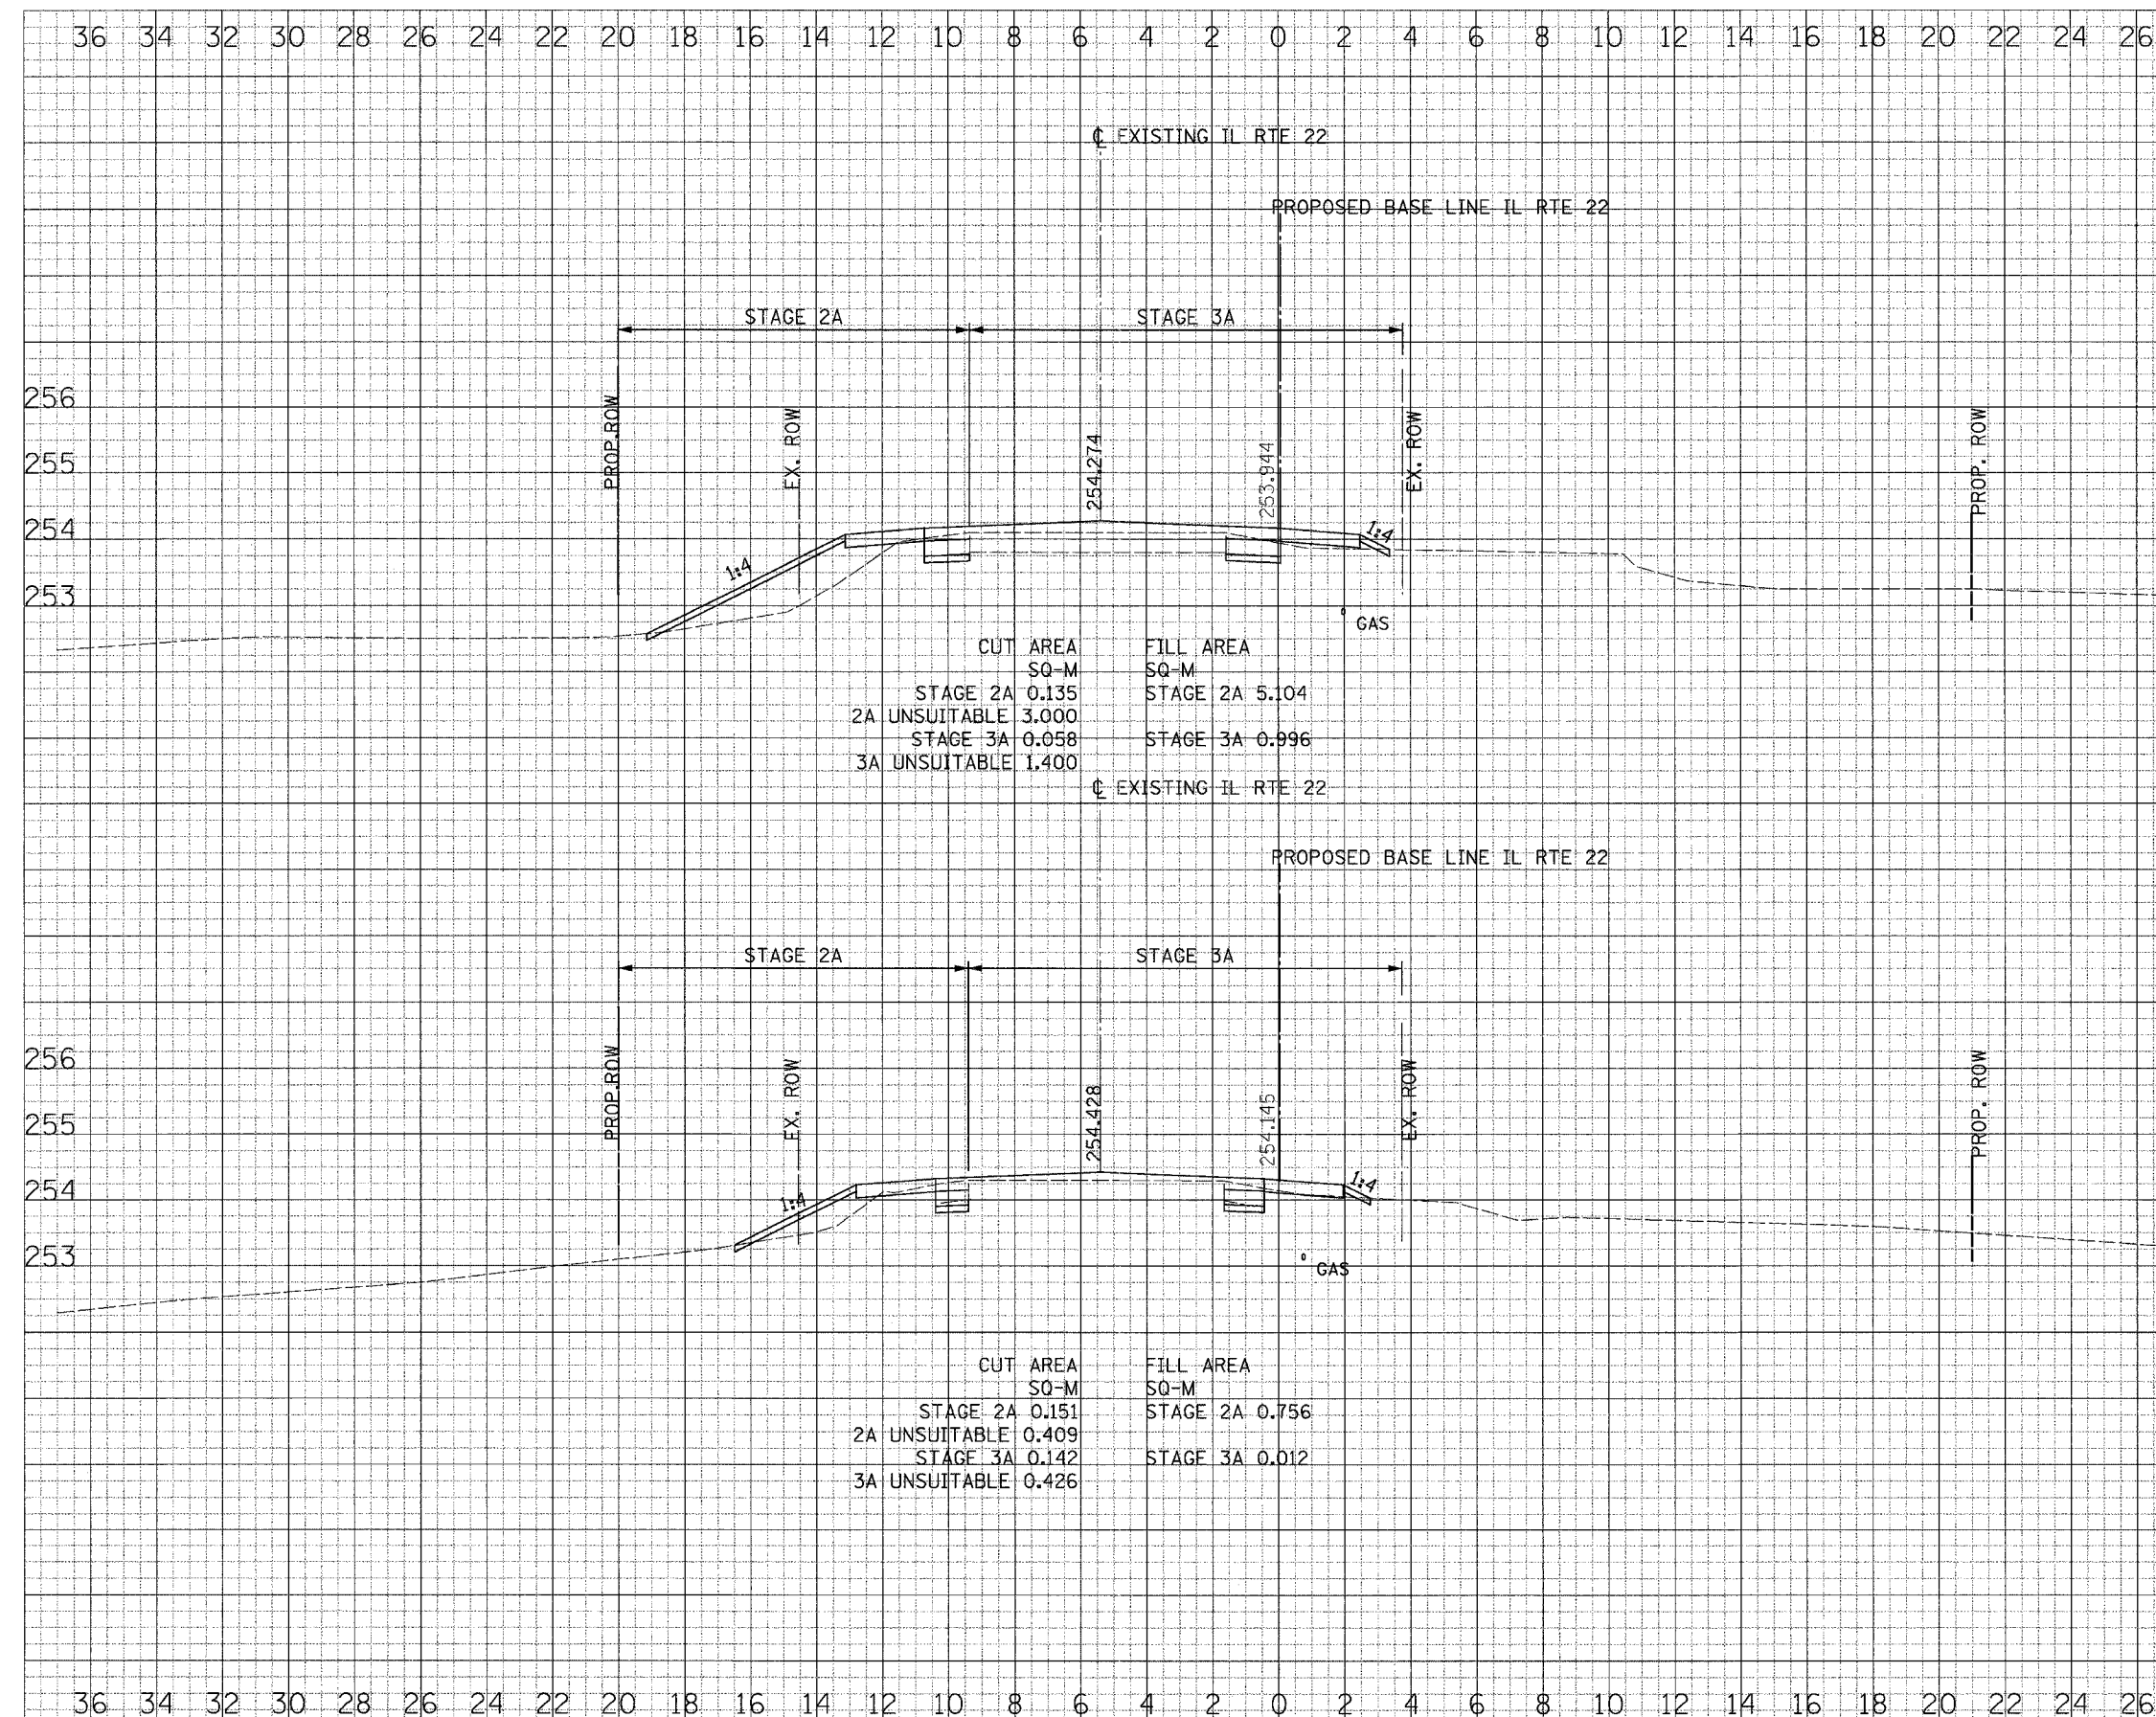

CUT AREA		FILL AREA	
SQ-M		SQ-M	
STAGE 2A	0.135	STAGE 2A	5.104
2A UNSUITABLE	3.000	STAGE 3A	0.996
STAGE 3A	0.058		
3A UNSUITABLE	1.400		

CUT AREA		FILL AREA	
SQ-M		SQ-M	
STAGE 2A	0.151	STAGE 2A	0.756
2A UNSUITABLE	0.409	STAGE 3A	0.012
STAGE 3A	0.142		
3A UNSUITABLE	0.426		

FINAL  
SERIES  
NOTE BOOK  
DATE  
BY  
APPROVED  
ADDRESS

ORIGINAL  
SERIES  
NOTE BOOK  
DATE  
BY  
APPROVED  
ADDRESS