


F.A. RTE.	SECTION	COUNTY	TOTAL SHEETS	SHEET NO.
337	19R-1	LAKE	800	652
STA.		TO STA.		
FED. ROAD DIST. NO.		ILLINOIS FED. AID PROJECT		

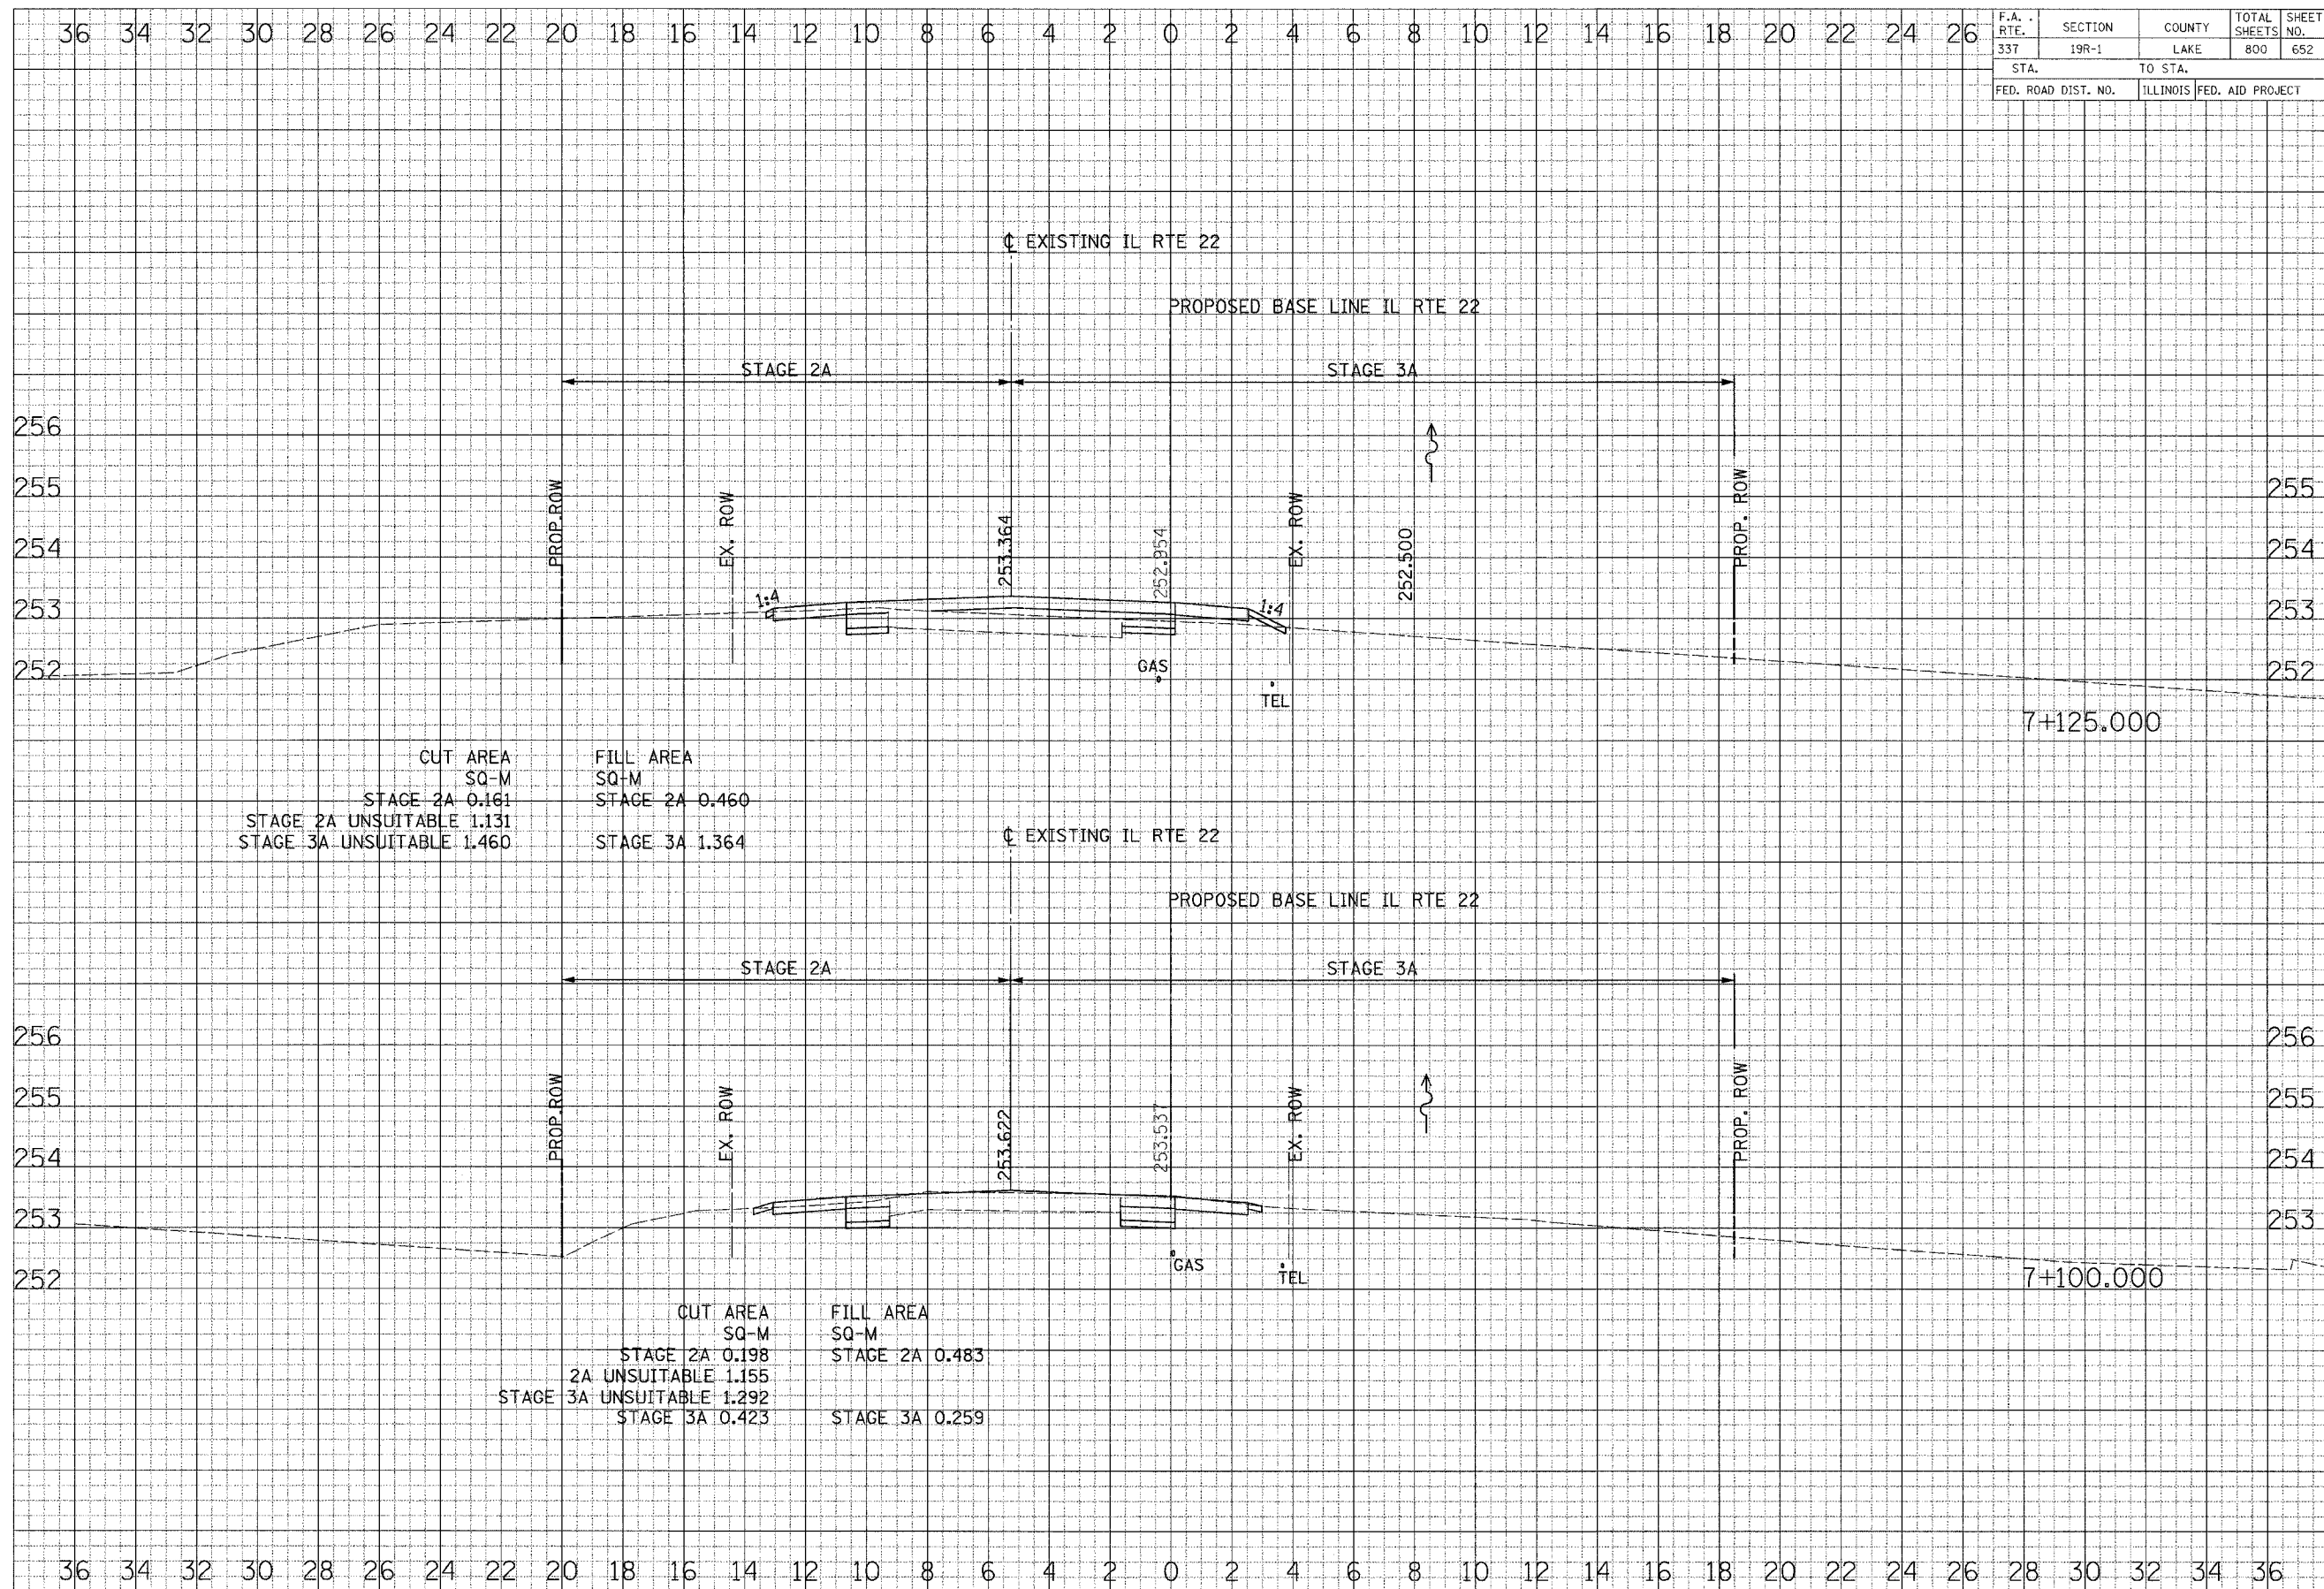

CUT AREA	FILL AREA
SQ-M	SQ-M
STAGE 2A 0.161	STAGE 2A 0.460
STAGE 2A UNSUITABLE 1.131	
STAGE 3A UNSUITABLE 1.460	STAGE 3A 1.364

CUT AREA	FILL AREA
SQ-M	SQ-M
STAGE 2A 0.198	STAGE 2A 0.483
2A UNSUITABLE 1.155	
STAGE 3A UNSUITABLE 1.292	STAGE 3A 0.259
STAGE 3A 0.423	

1 REVISED GEOMETRY FROM STA. 6+922.366 TO STA. 7+440.820 11/24/04 CROSS SECTIONS - ILL ROUTE 22

FINAL	DATE
COPY	BY
NOTED	
REVISION	
DATE	

ORIGINAL	DATE
COPY	BY
NOTED	
REVISION	
DATE	