


F.A. RTE.	SECTION	COUNTY	TOTAL SHEETS	SHEET NO.
337	19R-1	LAKE	800	656
STA.		TO STA.		
FED. ROAD DIST. NO.		ILLINOIS FED. AID PROJECT		

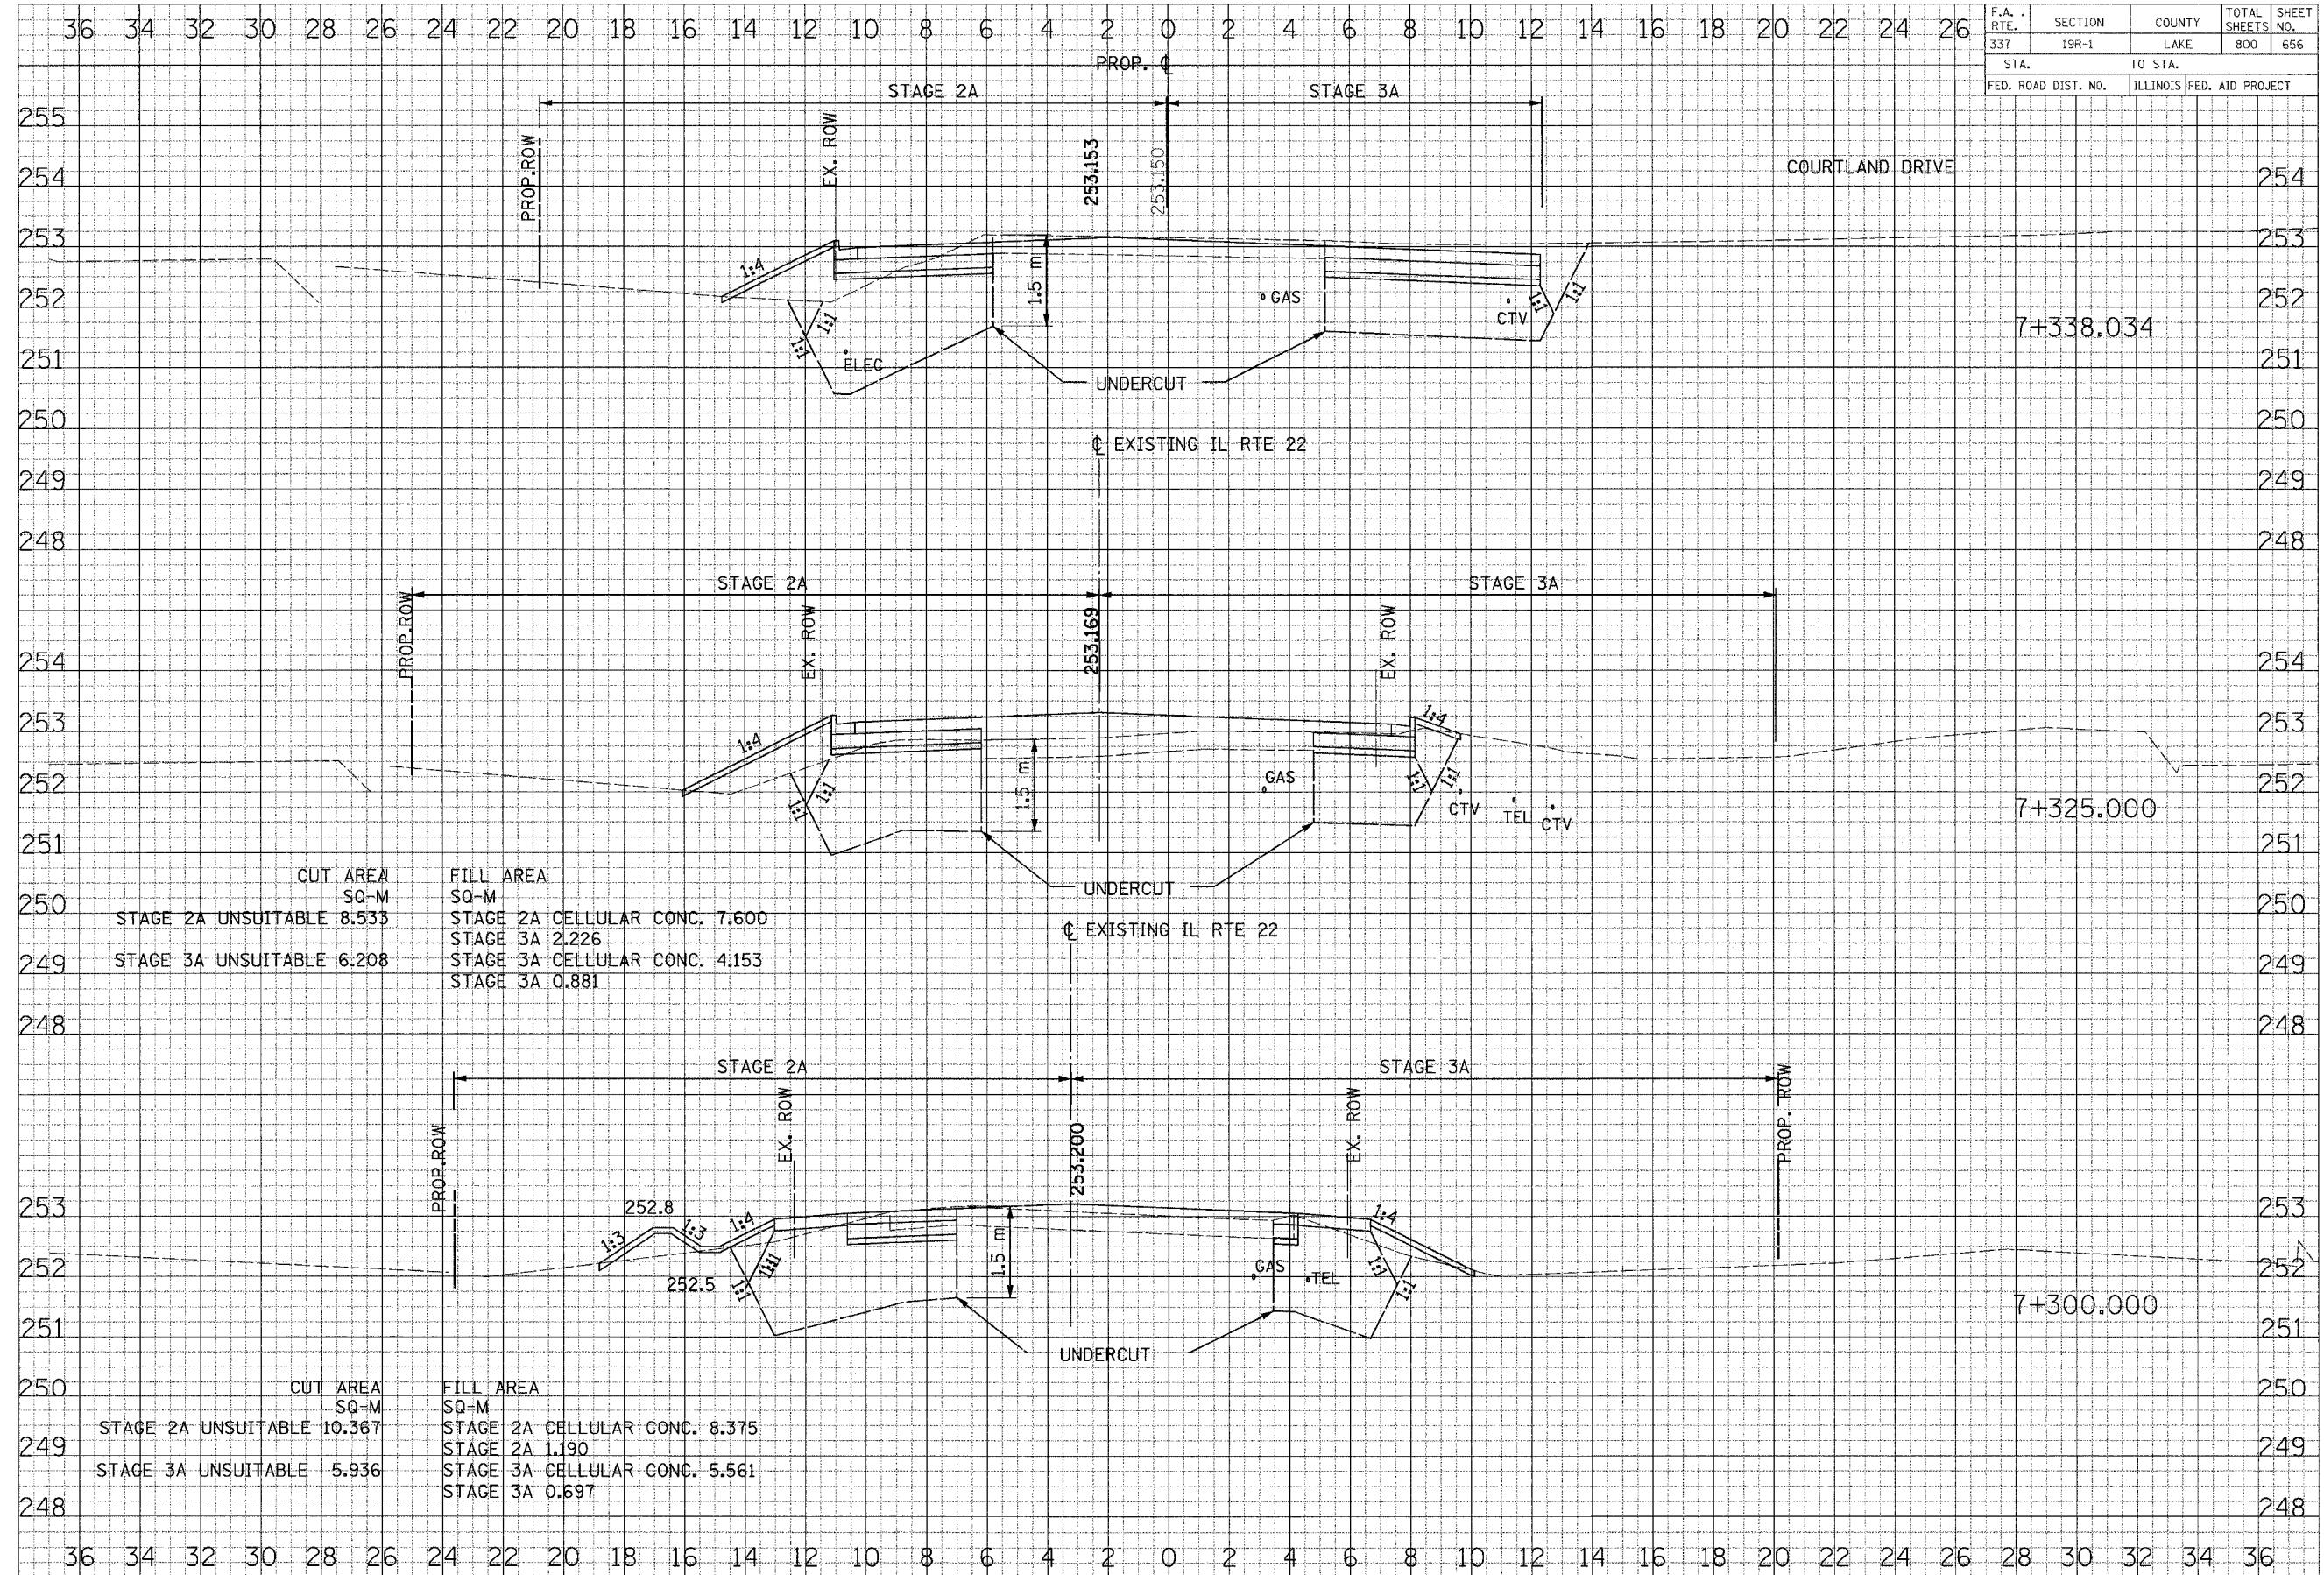

	CUT AREA SQ-M	FILL AREA SQ-M
STAGE 2A UNSUITABLE	8.533	STAGE 2A CELLULAR CONC. 7.600
STAGE 3A UNSUITABLE	6.208	STAGE 3A 2.226
		STAGE 3A CELLULAR CONC. 4.153
		STAGE 3A 0.881

	CUT AREA SQ-M	FILL AREA SQ-M
STAGE 2A UNSUITABLE	10.367	STAGE 2A CELLULAR CONC. 8.375
STAGE 3A UNSUITABLE	5.936	STAGE 2A 1.190
		STAGE 3A CELLULAR CONC. 5.561
		STAGE 3A 0.697

FINAL SURVEY
 SURVEY PLOTTED
 NOTE BOOK
 AREA CHECKED
 DATE
 BY

ORIGINAL SURVEY
 SURVEY PLOTTED
 NOTE BOOK
 AREA CHECKED
 DATE
 BY