


F.A. RTE.	SECTION	COUNTY	TOTAL SHEETS	SHEET NO.
337	19R-1	LAKE	800	671
STA.		TO STA.		
FED. ROAD DIST. NO.		ILLINOIS	FED. AID PROJECT	

IL ROUTE 22

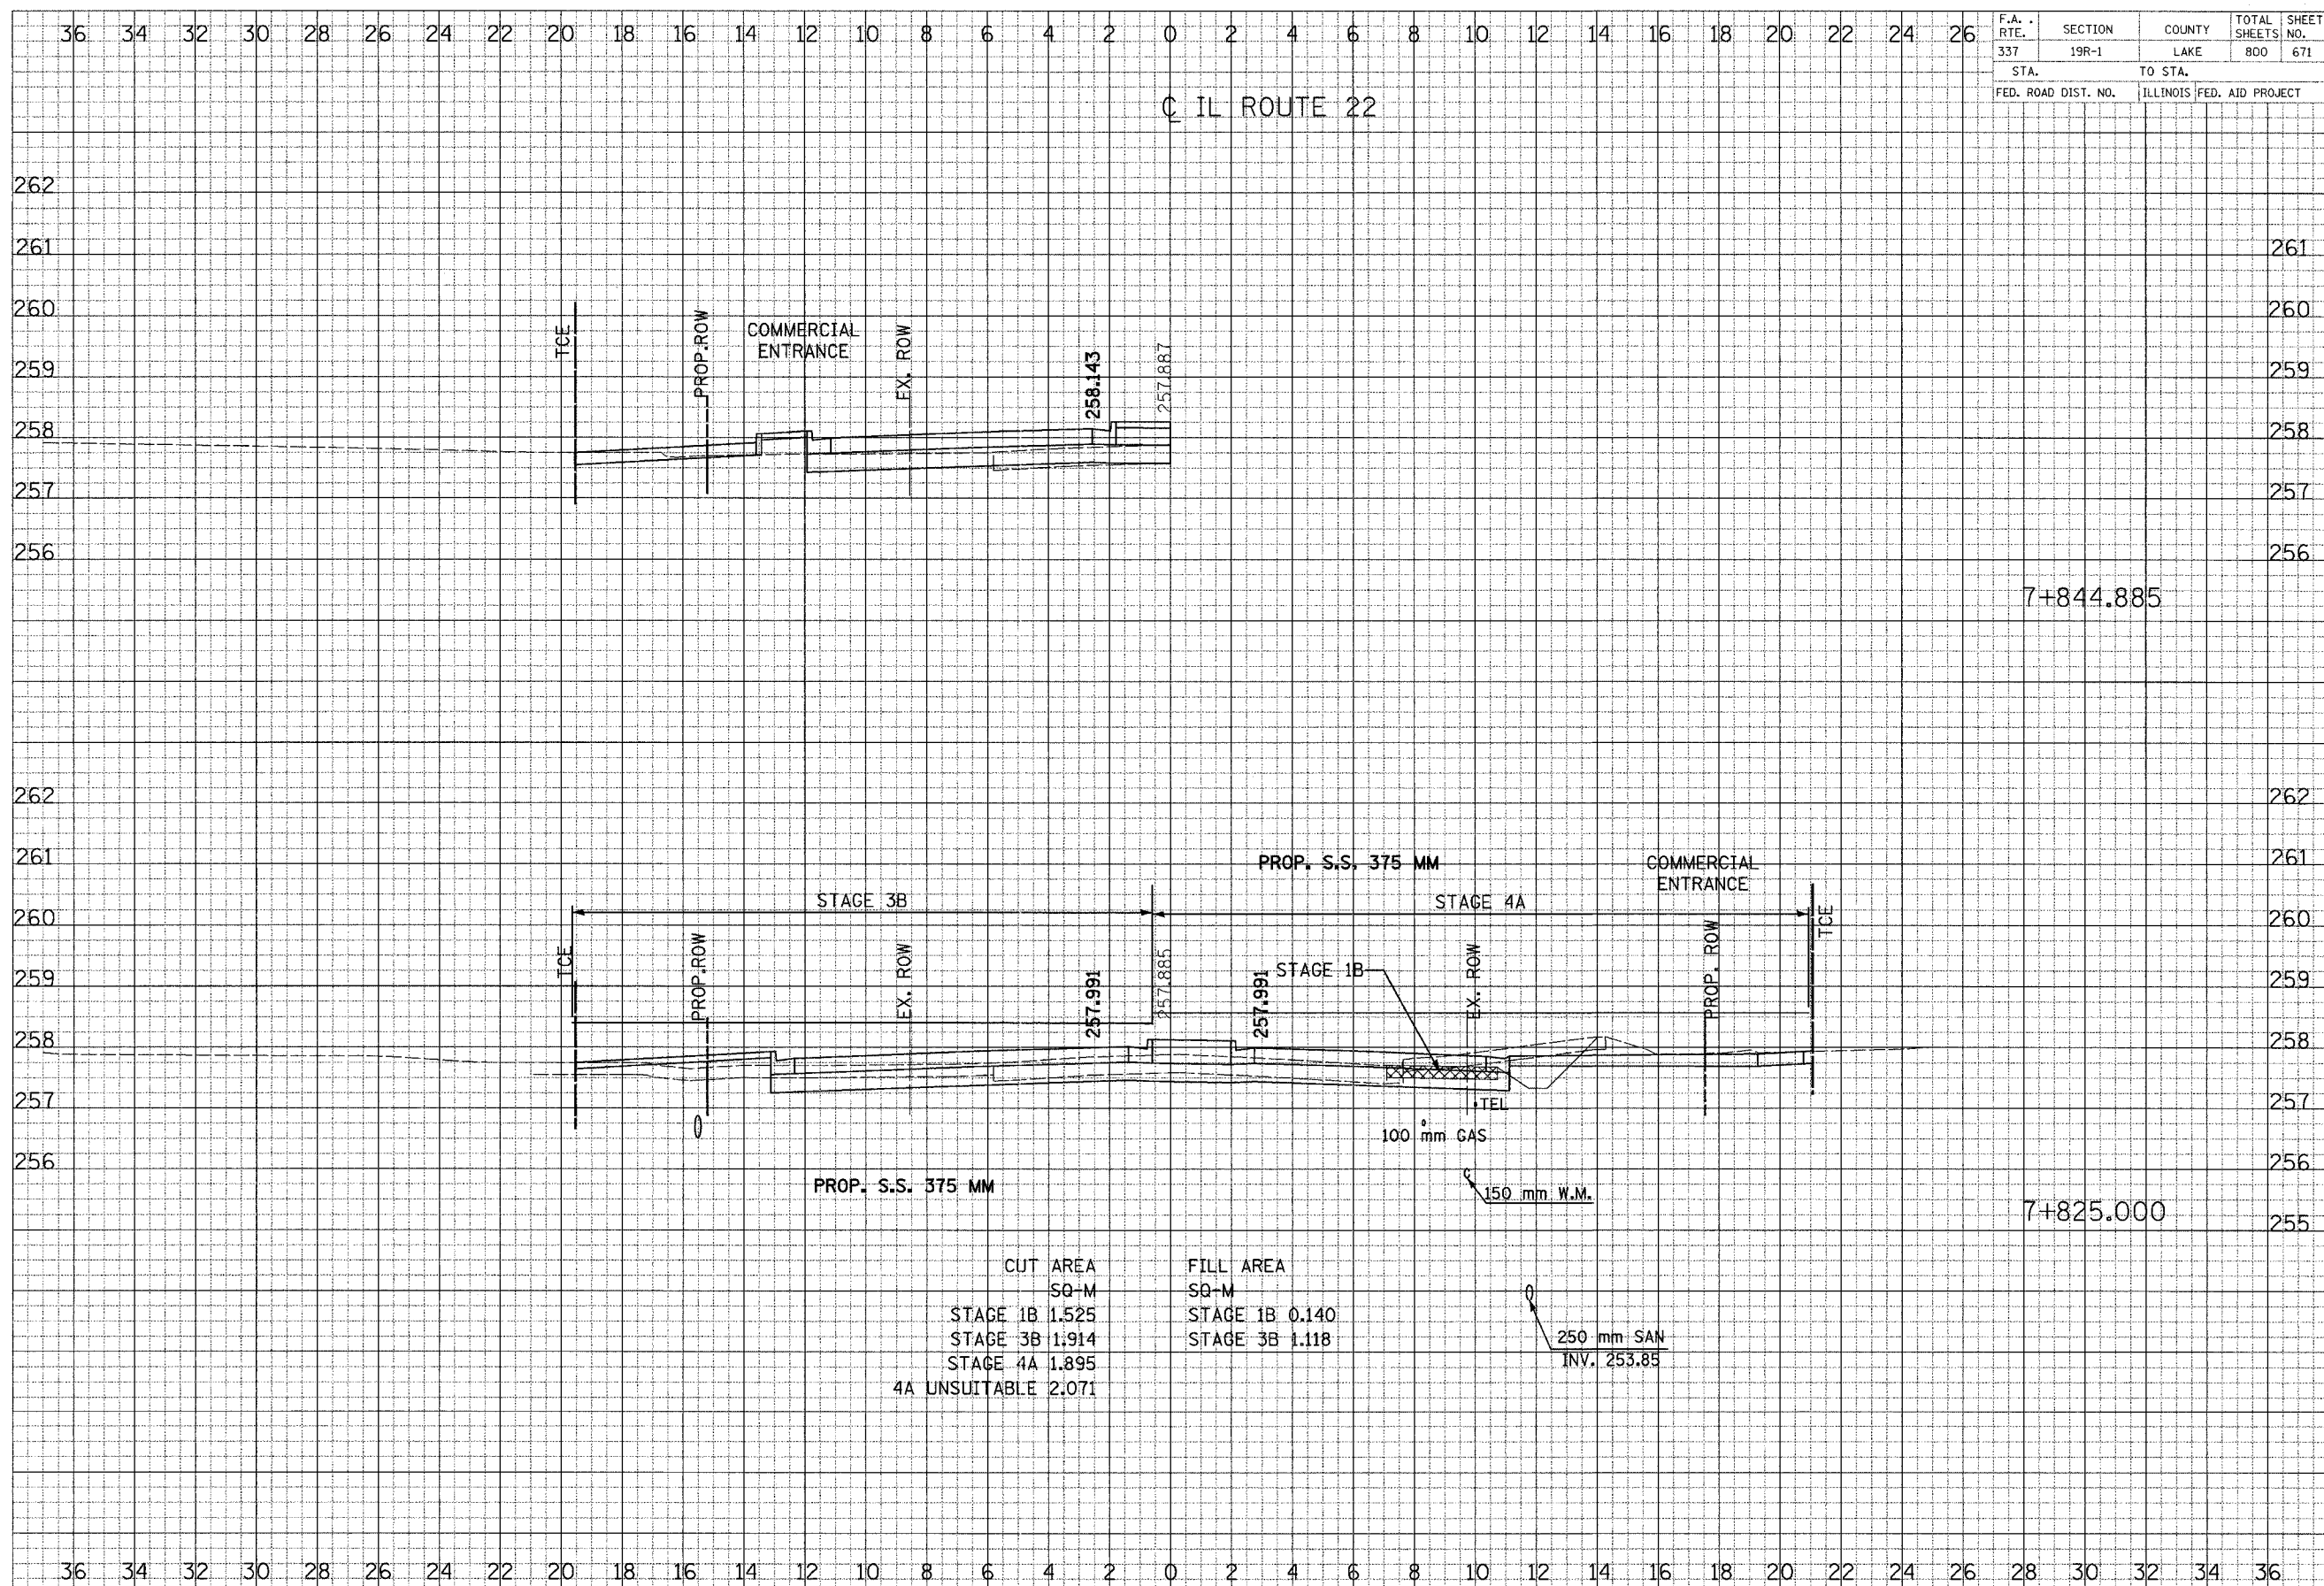

7+844.885

7+825.000

CUT AREA	FILL AREA
SQ-M	SQ-M
STAGE 1B 1.525	STAGE 1B 0.140
STAGE 3B 1.914	STAGE 3B 1.118
STAGE 4A 1.895	
4A UNSUITABLE 2.071	

250 mm SAN
INV. 253.85

FINAL SURVEY BY DATE
 SUPPLIED SURVEY TEMPLATE
 NOTE BOOK AREAS
 SPECIAL EXCEPTED

ORIGINAL SURVEY BY DATE
 SUPPLIED SURVEY TEMPLATE
 NOTE BOOK AREAS
 SPECIAL EXCEPTED