


F.A. RTE.	SECTION	COUNTY	TOTAL SHEETS	SHEET NO.
337	19R-1	LAKE	800	673
STA.		TO STA.		
FED. ROAD DIST. NO.		ILLINOIS FED. AID PROJECT		

IL ROUTE 22

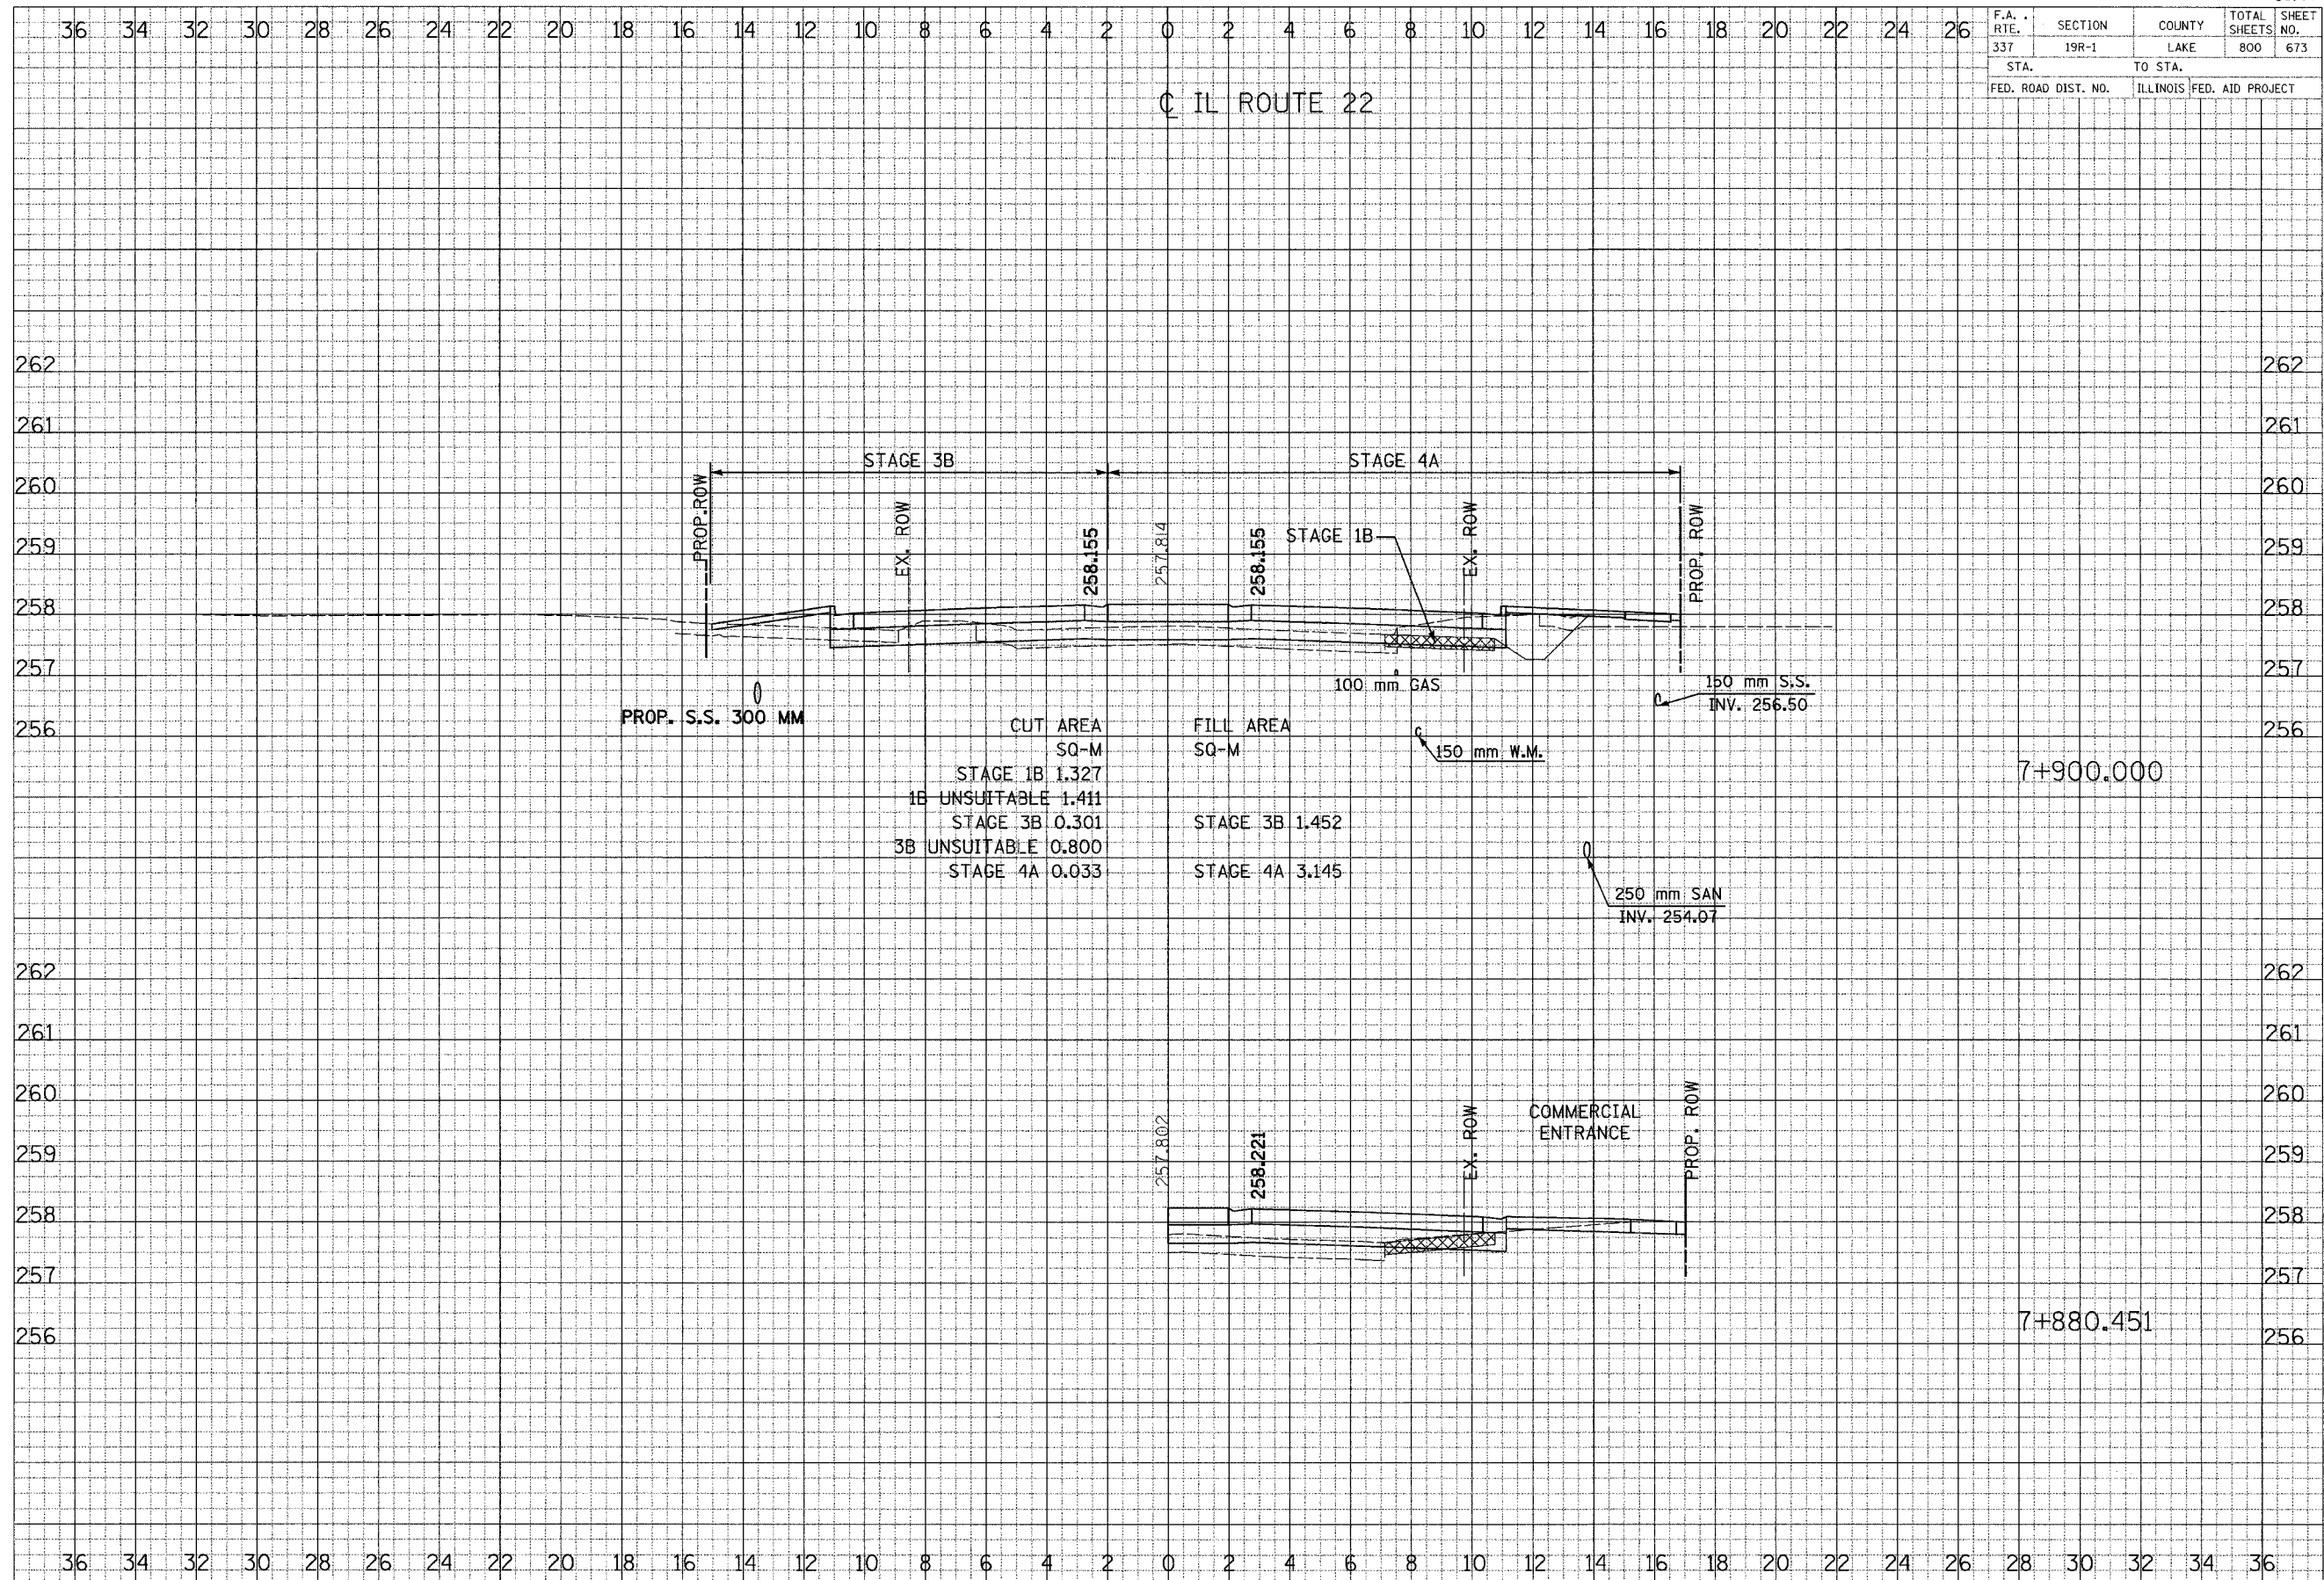

FINAL SURVEY PLOTTED DATE  
 NOTE BOOK TEMPLATE  
 REVISIONS CHECKED

ORIGINAL SURVEY PLOTTED DATE  
 NOTE BOOK TEMPLATE  
 REVISIONS CHECKED