


F.A. RTE.	SECTION	COUNTY	TOTAL SHEETS	SHEET NO.
337	19R-1	LAKE	800	679
STA.		TO STA.		
FED. ROAD DIST. NO.		ILLINOIS FED. AID PROJECT		

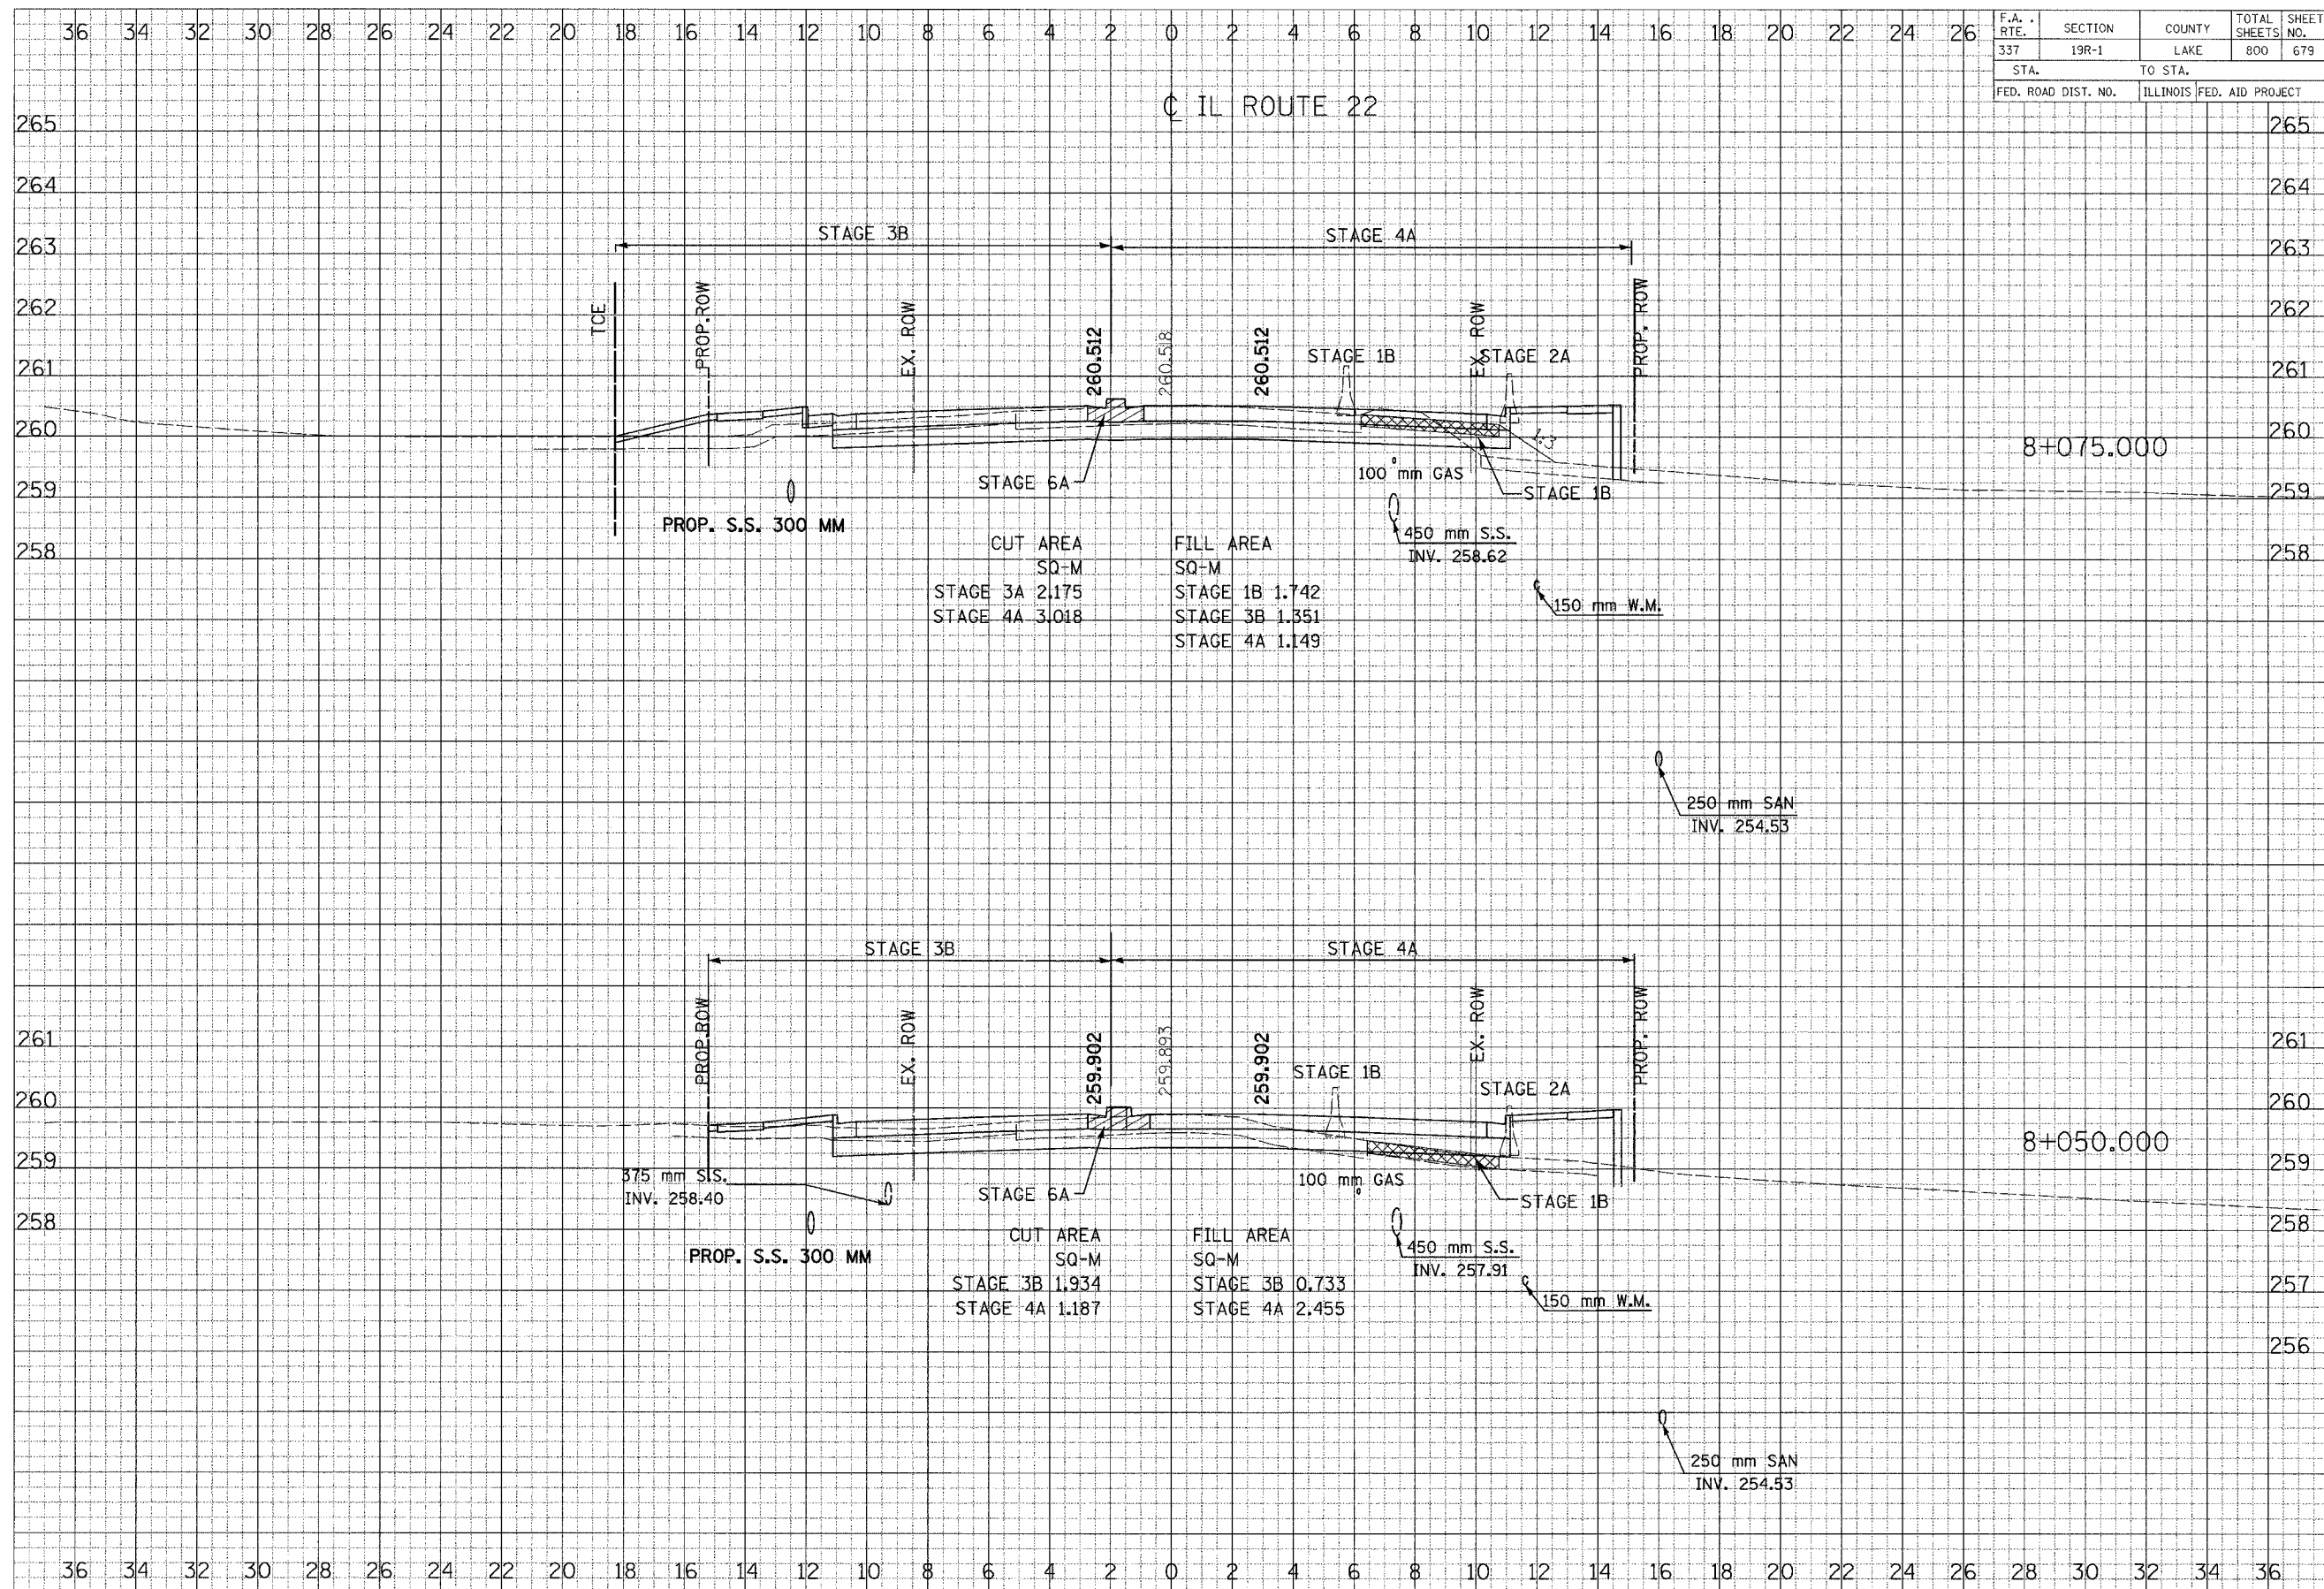

FINAL SURVEY PLOTTED DATE
 NOTE 03/03/03 TEMPLATE
 4/26/03 DATE

ORIGINAL SURVEY PLOTTED DATE
 NOTE 03/03/03 TEMPLATE
 4/26/03 DATE