


F.A. RTE.	SECTION	COUNTY	TOTAL SHEETS	SHEET NO.
337	19R-1	LAKE	800	684
STA.		TO STA.		
FED. ROAD DIST. NO.		ILLINOIS FED. AID PROJECT		

IL ROUTE 22

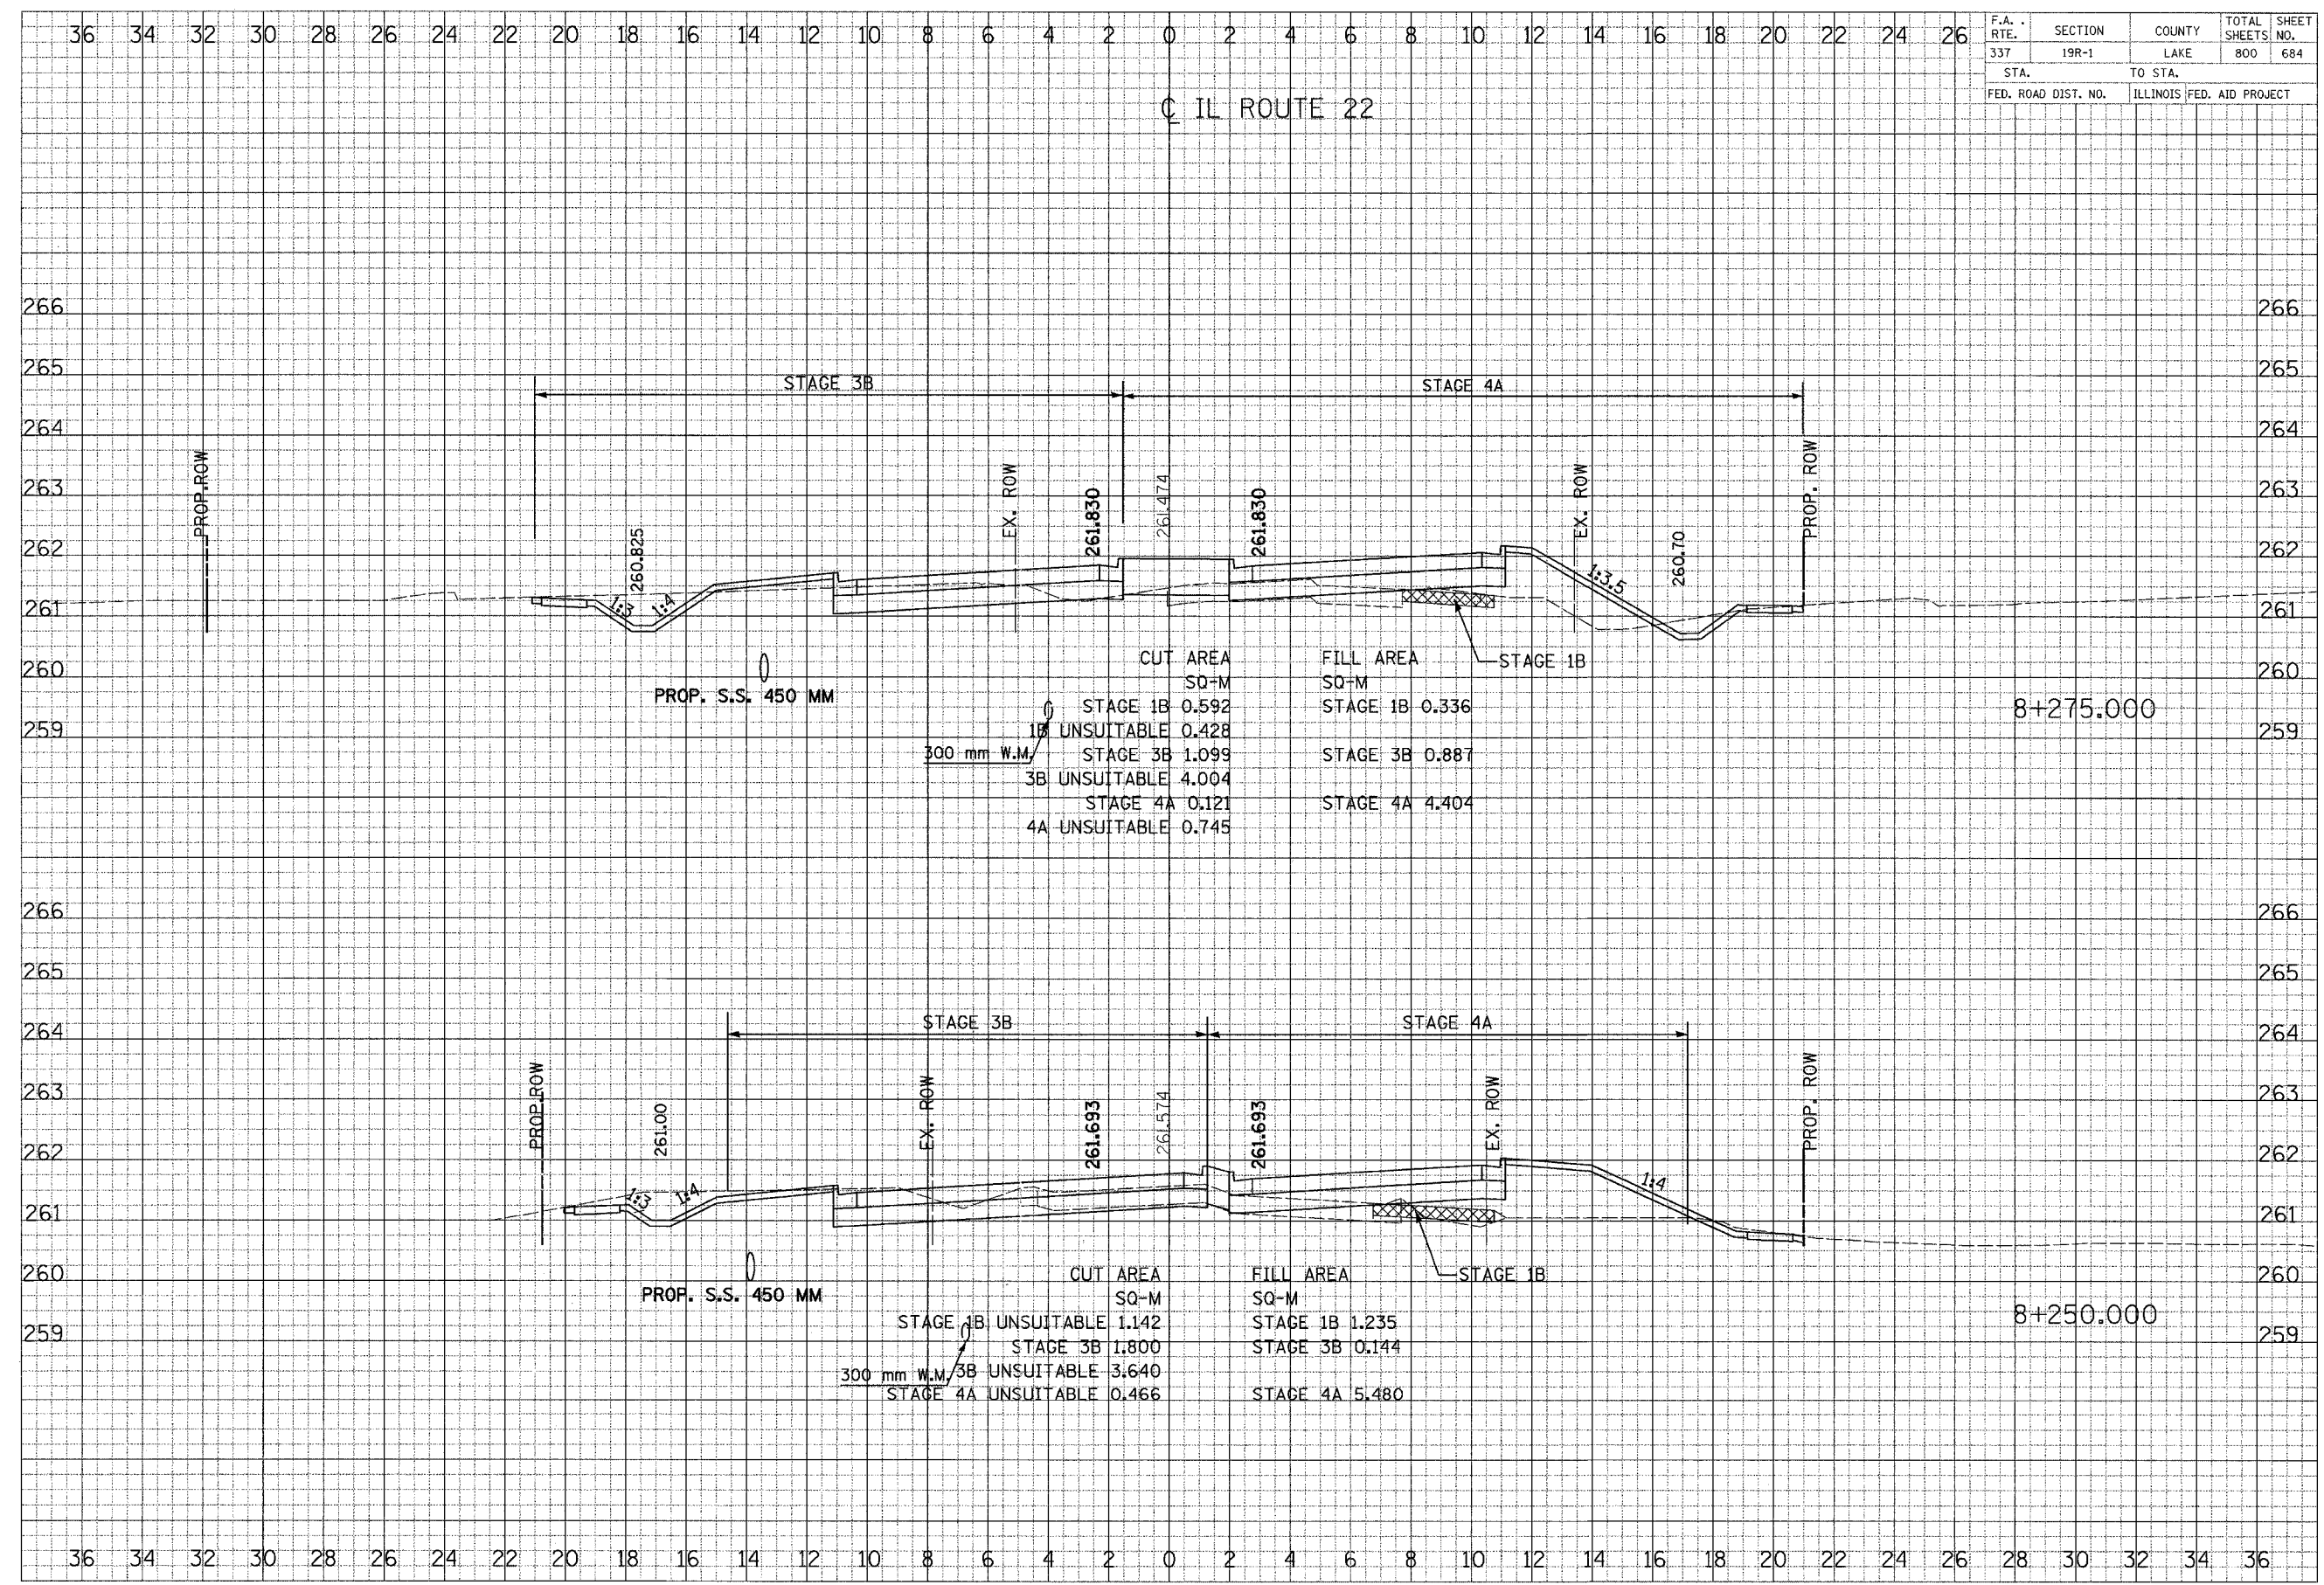

FINAL SURVEY DATE  
 REVISIONS  
 NOTE BOOK TEMPLATE  
 AREAS CHECKED

ORIGINAL SURVEY DATE  
 REVISIONS  
 NOTE BOOK TEMPLATE  
 AREAS CHECKED