


F.A. RTE.	SECTION	COUNTY	TOTAL SHEETS	SHEET NO.
337	19R-1	LAKE	800	698
STA.		TO STA.		
FED. ROAD DIST. NO.		ILLINOIS FED. AID PROJECT		

IL ROUTE 22

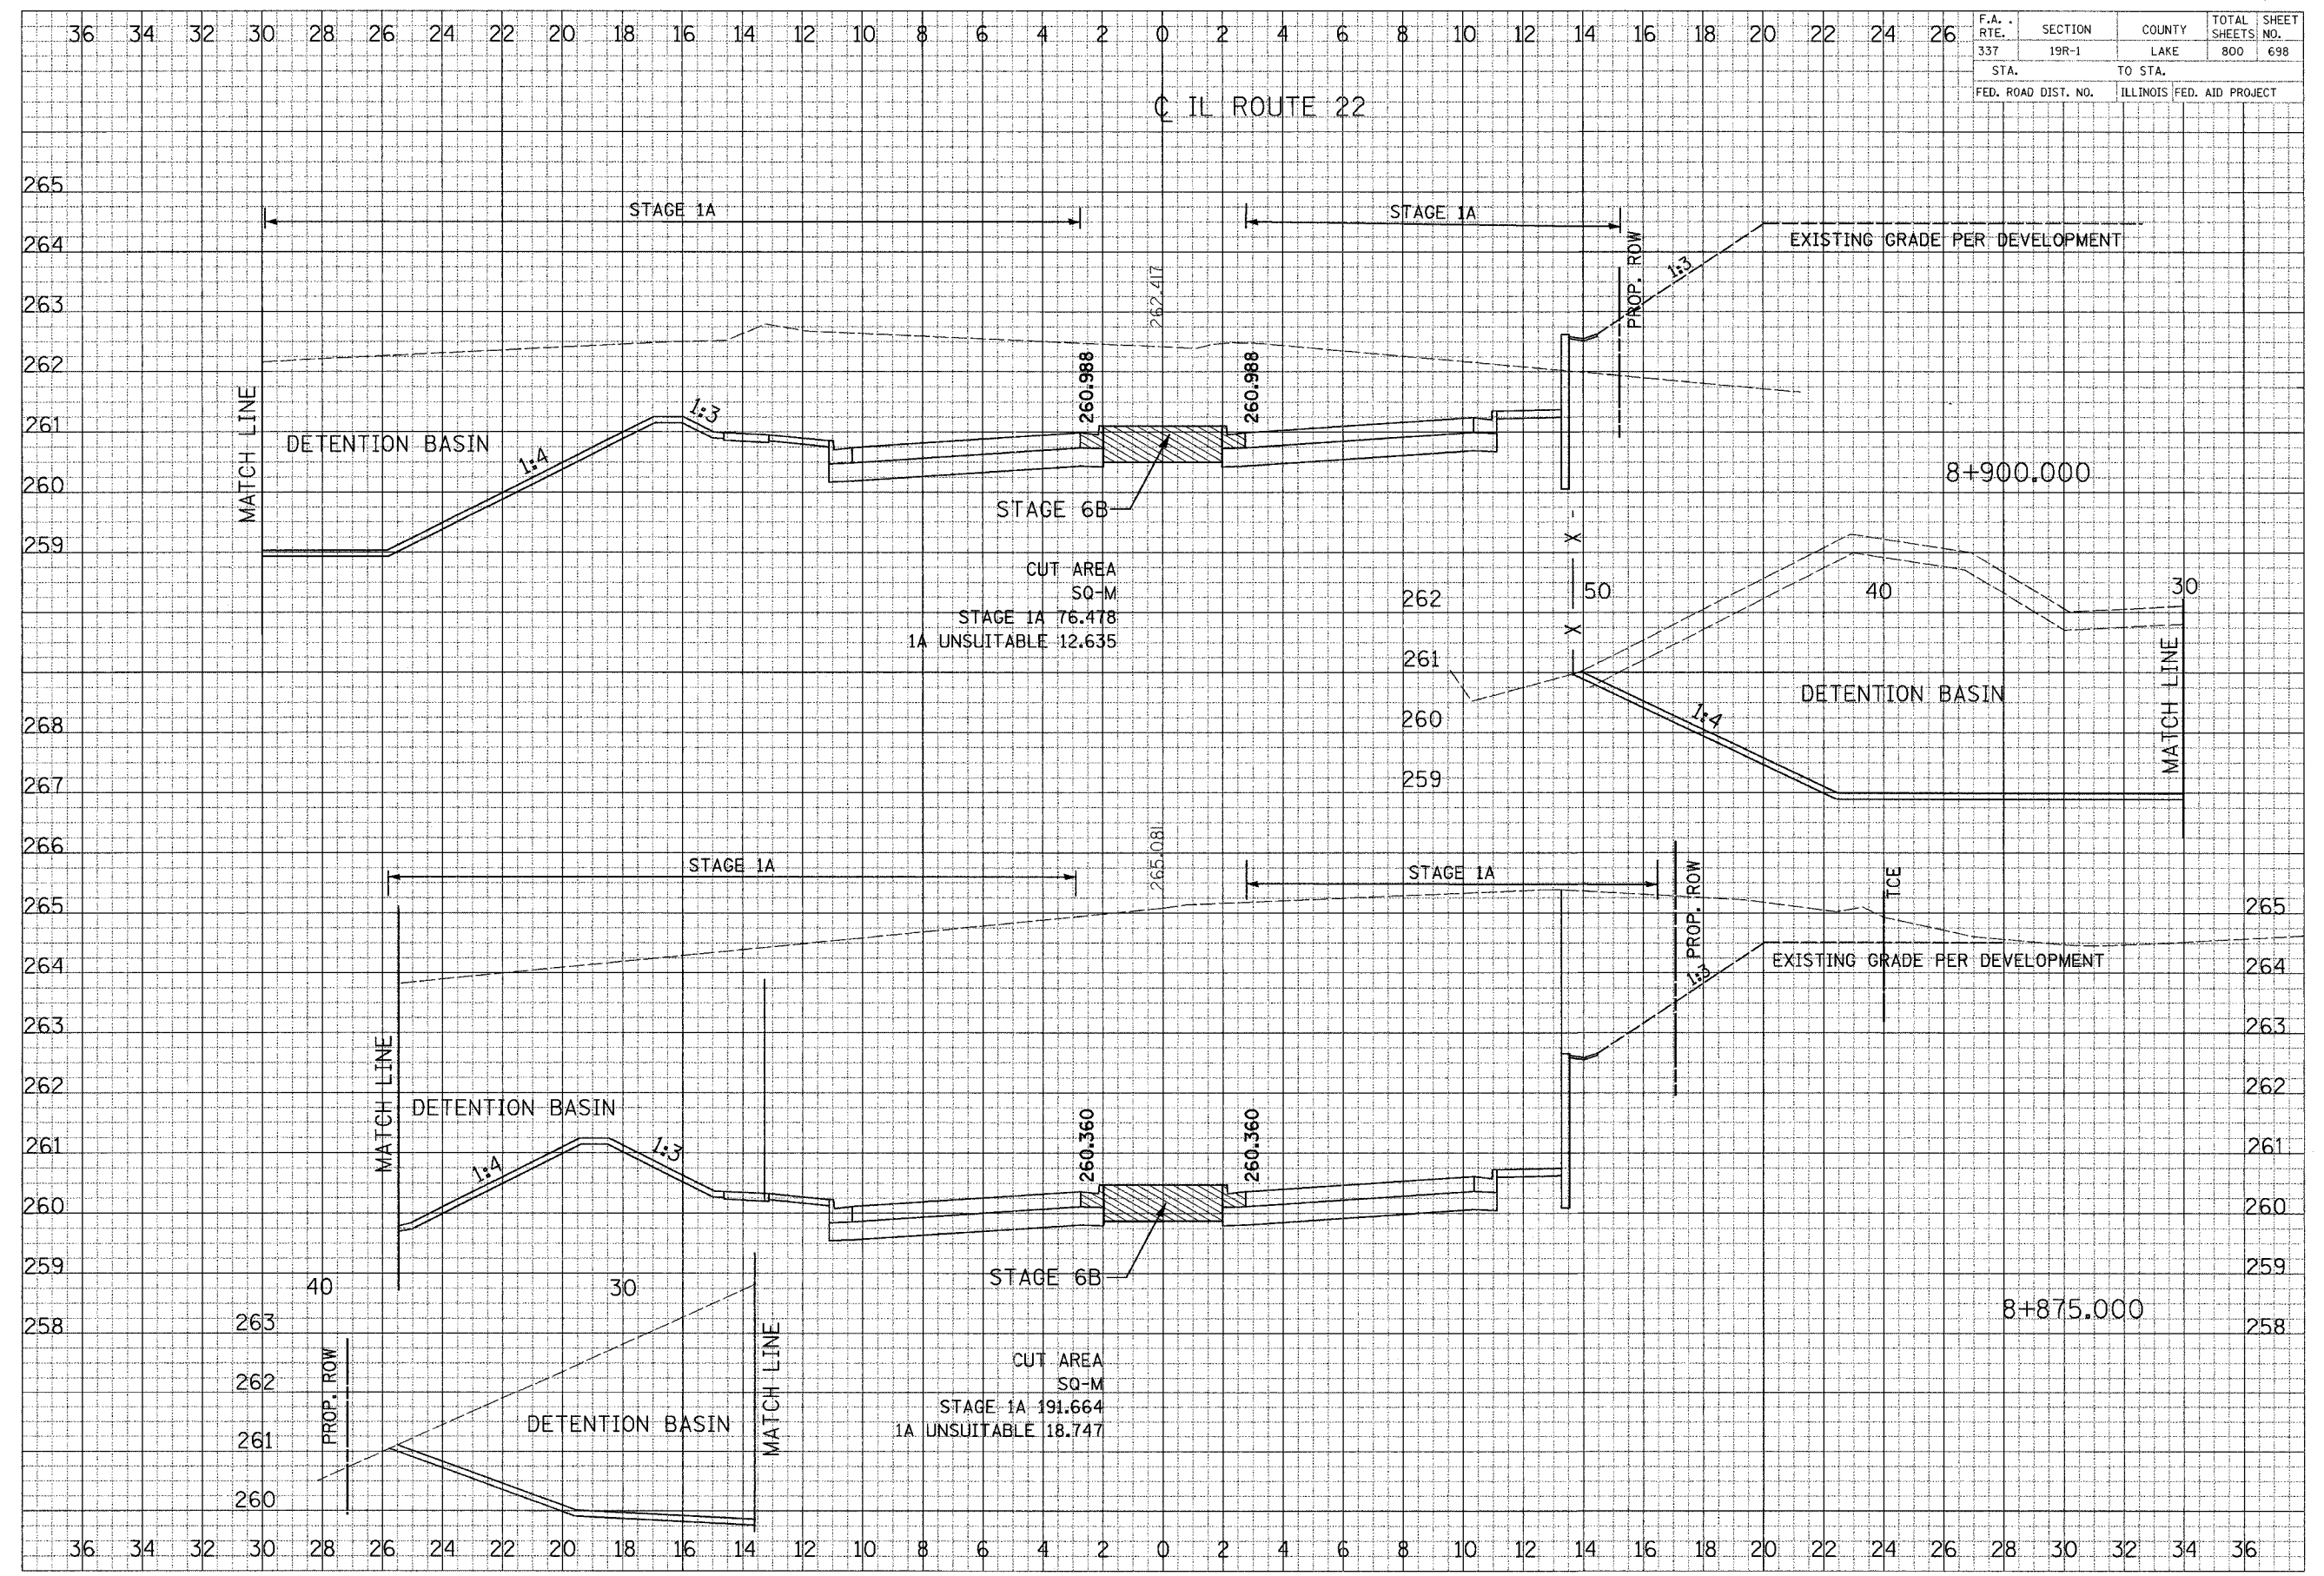

FINAL SURVEY PLANNED
 SURVEY PLOTTED
 NOTE BOOK TEMPLATE
 AREA CHECKED

DATE: _____
 BY: _____

ORIGINAL SURVEY PLANNED
 SURVEY PLOTTED
 NOTE BOOK TEMPLATE
 AREA CHECKED

DATE: _____
 BY: _____

CONSULT THE ORIGINAL RECORD DRAWING FOR THE EXACT LOCATION OF THE PROPERTY LINES.