


F.A. RTE.	SECTION	COUNTY	TOTAL SHEETS	SHEET NO.
337	19R-1	LAKE	800	700
STA.		TO STA.		
FED. ROAD DIST. NO.		ILLINOIS FED. AID PROJECT		

CL IL ROUTE 22

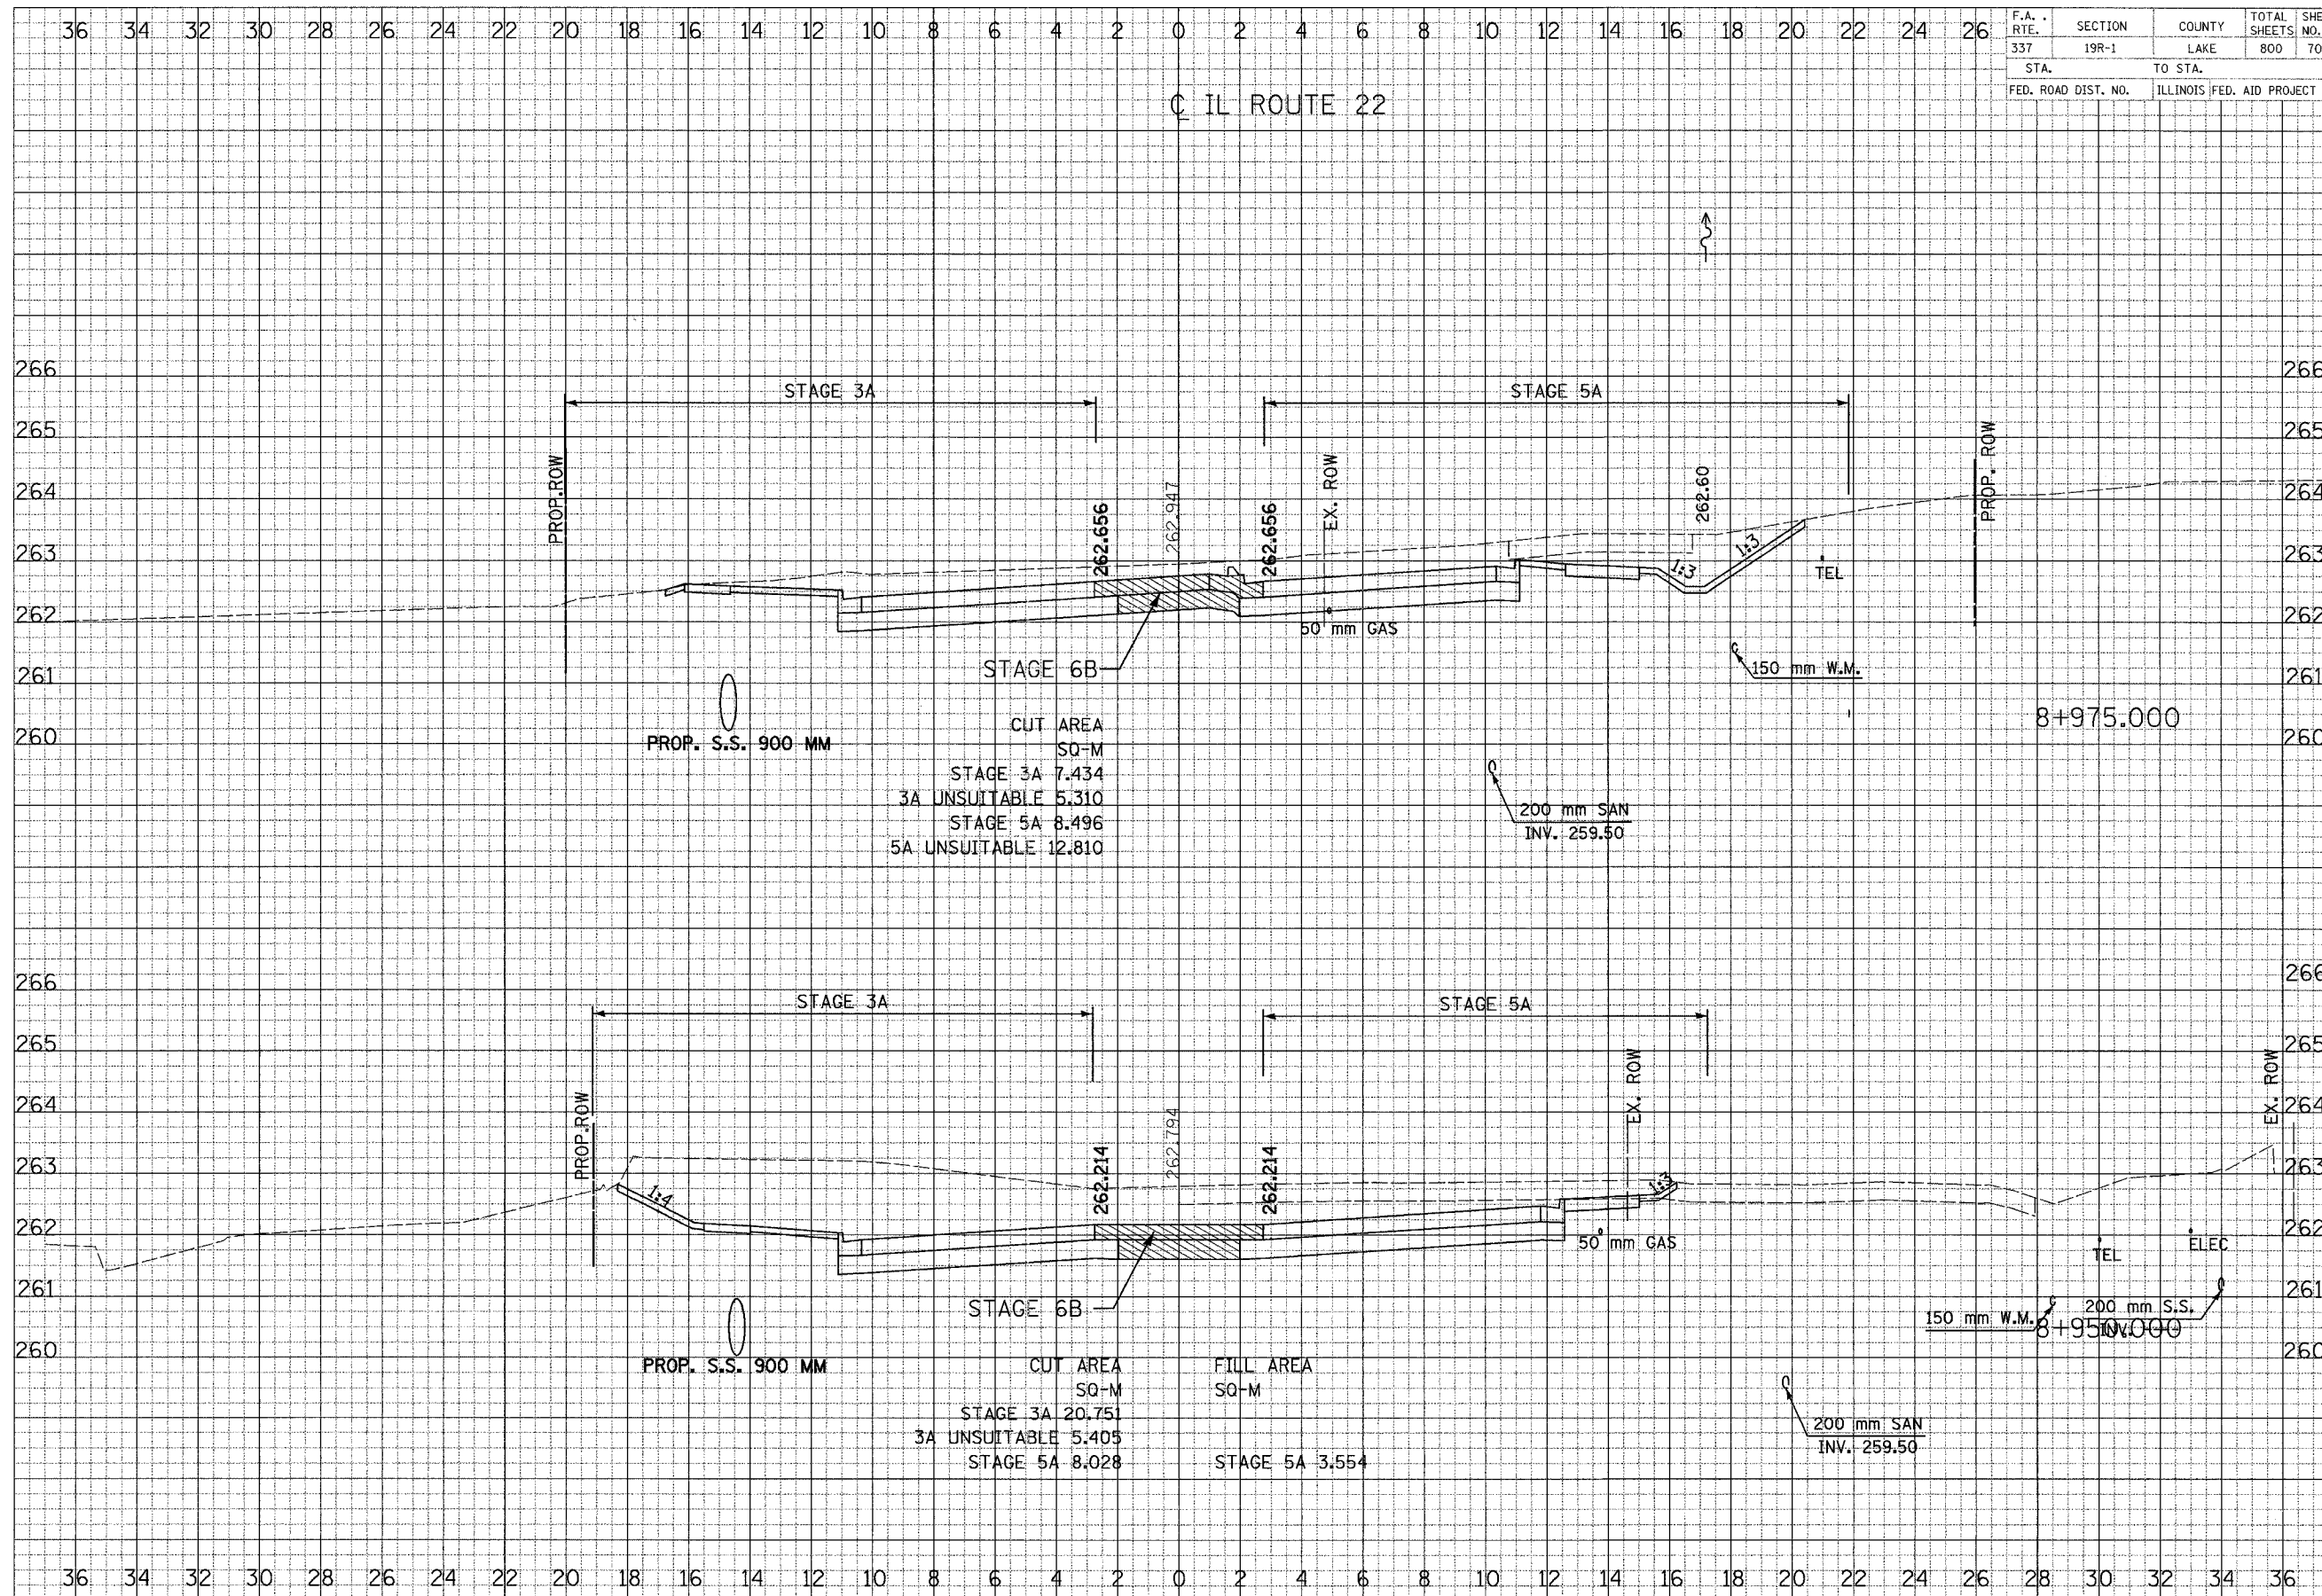

PROP. S.S. 900 MM

CUT AREA	
SQ-M	
STAGE 3A	7.434
3A UNSUITABLE	5.310
STAGE 5A	8.496
5A UNSUITABLE	12.810

PROP. S.S. 900 MM

CUT AREA		FILL AREA	
SQ-M		SQ-M	
STAGE 3A	20.751		
3A UNSUITABLE	5.405		
STAGE 5A	8.028	STAGE 5A	3.554

CROSS SECTIONS - ILL ROUTE 22

FINAL SURVEY	DATE
REVISED	
PLOTTED	
NOTE BOOK	
AREAS CHECKED	

ORIGINAL SURVEY	DATE
REVISED	
PLOTTED	
NOTE BOOK	
AREAS CHECKED	