


F.A. RTE.	SECTION	COUNTY	TOTAL SHEETS	SHEET NO.
337	19R-1	LAKE	800	702
STA.		TO STA.		
FED. ROAD DIST. NO.		ILLINOIS FED. AID PROJECT		

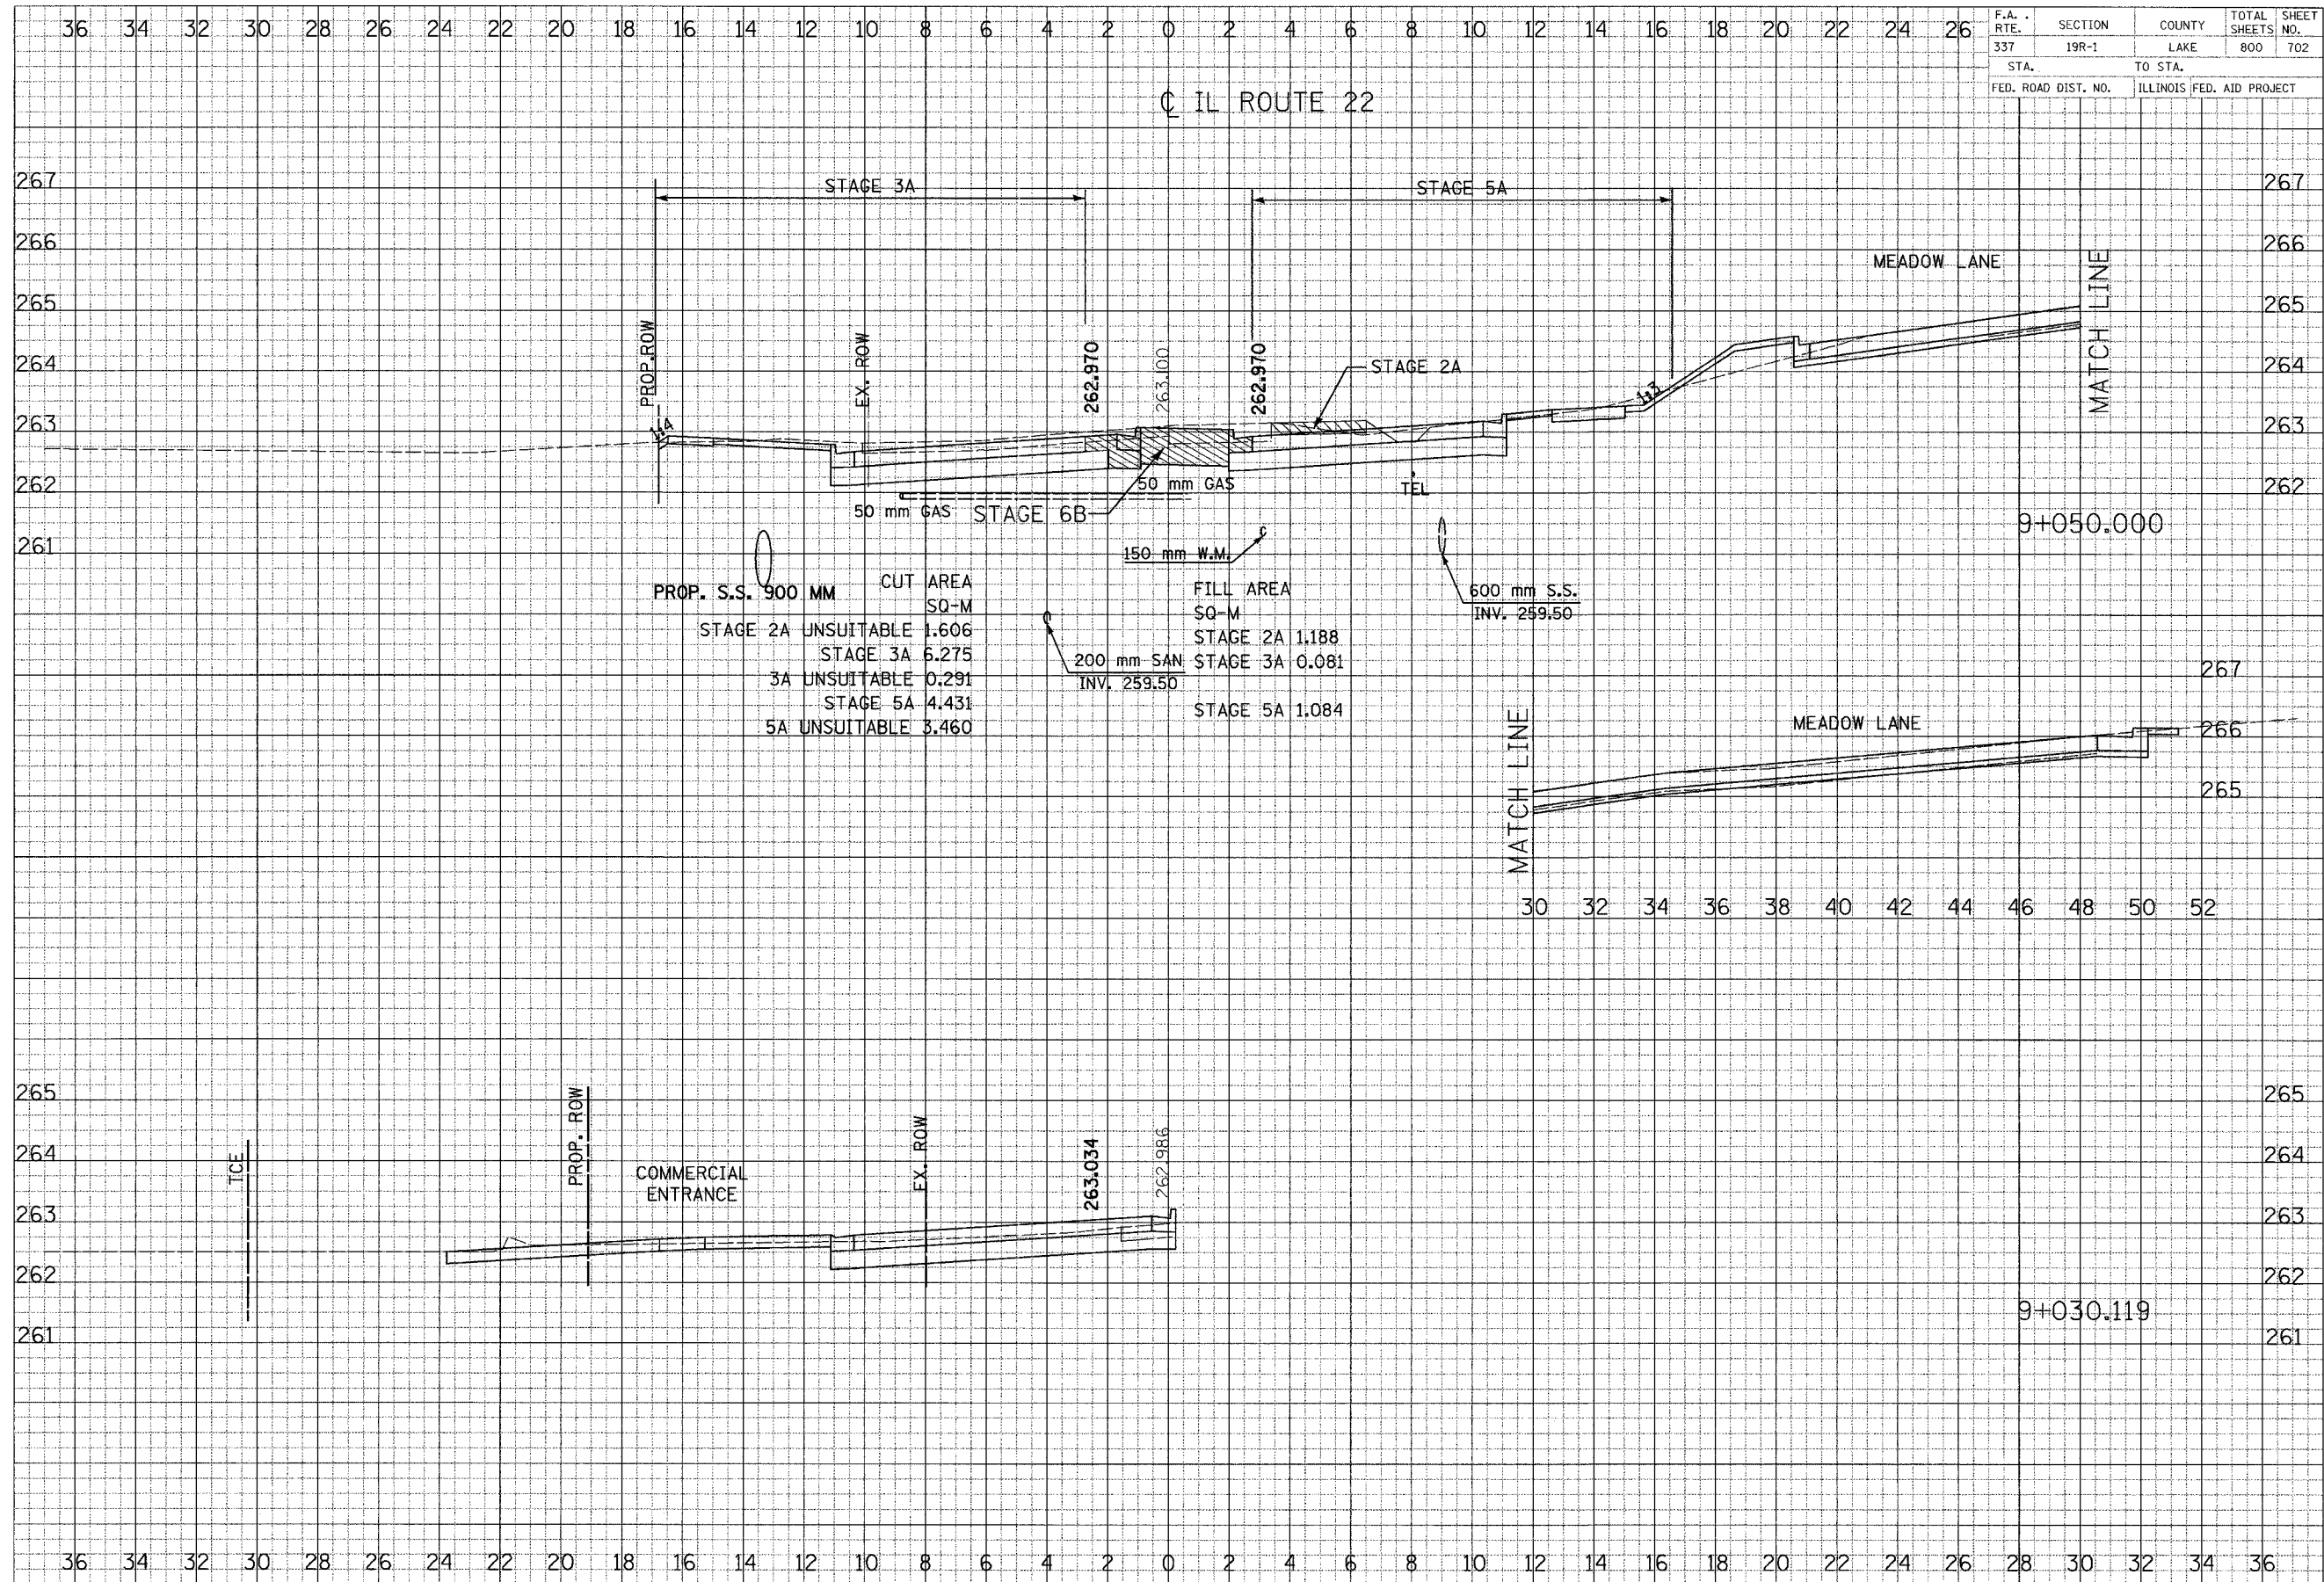

PROP. S.S. 900 MM	CUT AREA SQ-M	FILL AREA SQ-M
STAGE 2A UNSUITABLE	1.606	STAGE 2A 1.188
STAGE 3A 6.275		STAGE 3A 0.081
3A UNSUITABLE 0.291		STAGE 5A 1.084
STAGE 5A 4.431		
5A UNSUITABLE 3.460		

FINAL SURVEY DATE
 SURVEY BY
 PLOTTED BY
 NOTE BOOK TEMPLATE
 AREAS CHECKED

ORIGINAL SURVEY DATE
 SURVEY BY
 PLOTTED BY
 NOTE BOOK TEMPLATE
 AREAS CHECKED