



36 34 32 30 28 26 24 22 20 18 16 14 12 10 8 6 4 2 0 2 4 6 8 10 12 14 16 18 20 22 24 26

F.A. RTE.	SECTION	COUNTY	TOTAL SHEETS	SHEET NO.
337	19R-1	LAKE	800	704
STA.		TO STA.		
FED. ROAD DIST. NO.		ILLINOIS FED. AID PROJECT		

IL ROUTE 22

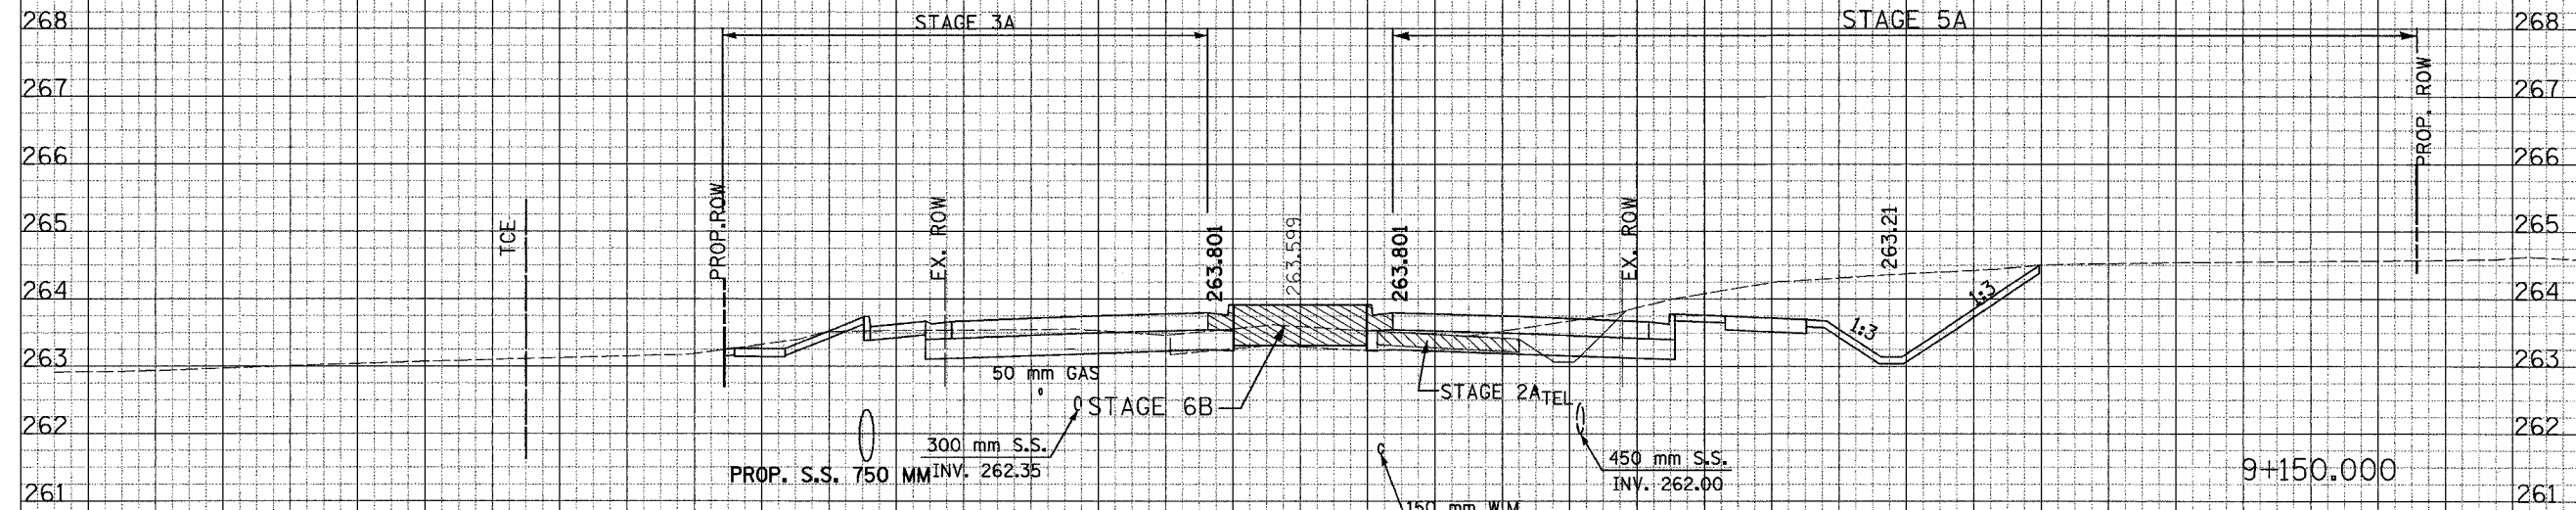

CUT AREA		FILL AREA	
SQ-M		SQ-M	
STAGE 2A	0.411	STAGE 2A	0.335
2A UNSUITABLE	2.109		
STAGE 3A	0.533	STAGE 3A	0.796
3A UNSUITABLE	3.442		
STAGE 5A	6.419	STAGE 5A	0.082
5A UNSUITABLE	3.791		

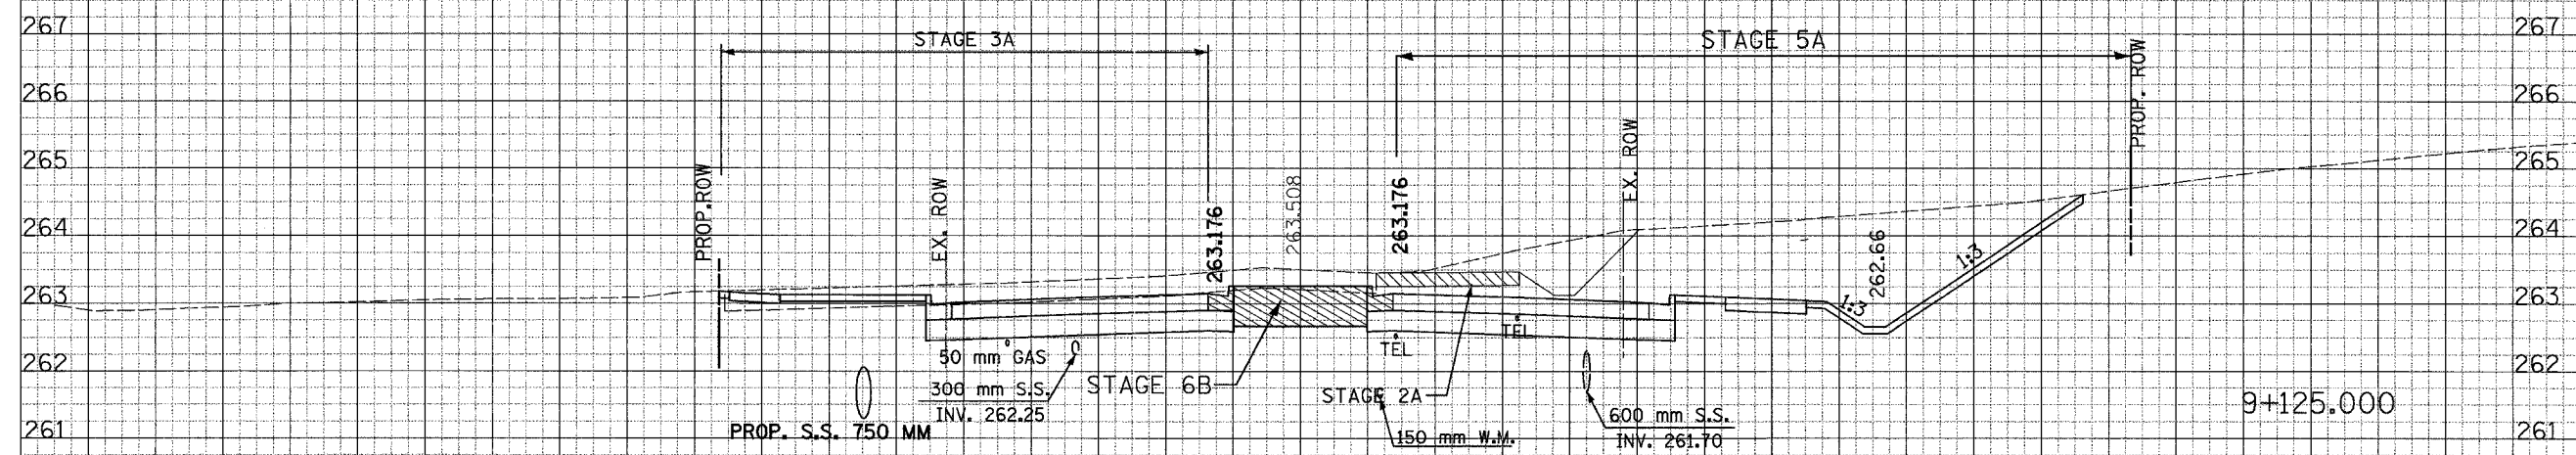

CUT AREA		FILL AREA	
SQ-M		SQ-M	
STAGE 2A	1.100	STAGE 2A	0.159
2A UNSUITABLE	2.286		
STAGE 3A	7.465	STAGE 3A	0.600
3A UNSUITABLE	17.751		
STAGE 5A	17.751		
5A UNSUITABLE	3.994		

36 34 32 30 28 26 24 22 20 18 16 14 12 10 8 6 4 2 0 2 4 6 8 10 12 14 16 18 20 22 24 26 28 30 32 34 36

FINAL SURVEYED SURVEY NOTE BOOK AREAS TO BE CHECKED

ORIGINAL SURVEYED SURVEY NOTE BOOK AREAS TO BE CHECKED