


F.A. RTE.	SECTION	COUNTY	TOTAL SHEETS	SHEET NO.
337	19R-1	LAKE	800	706
STA.		TO STA.		
FED. ROAD DIST. NO.		ILLINOIS FED. AID PROJECT		

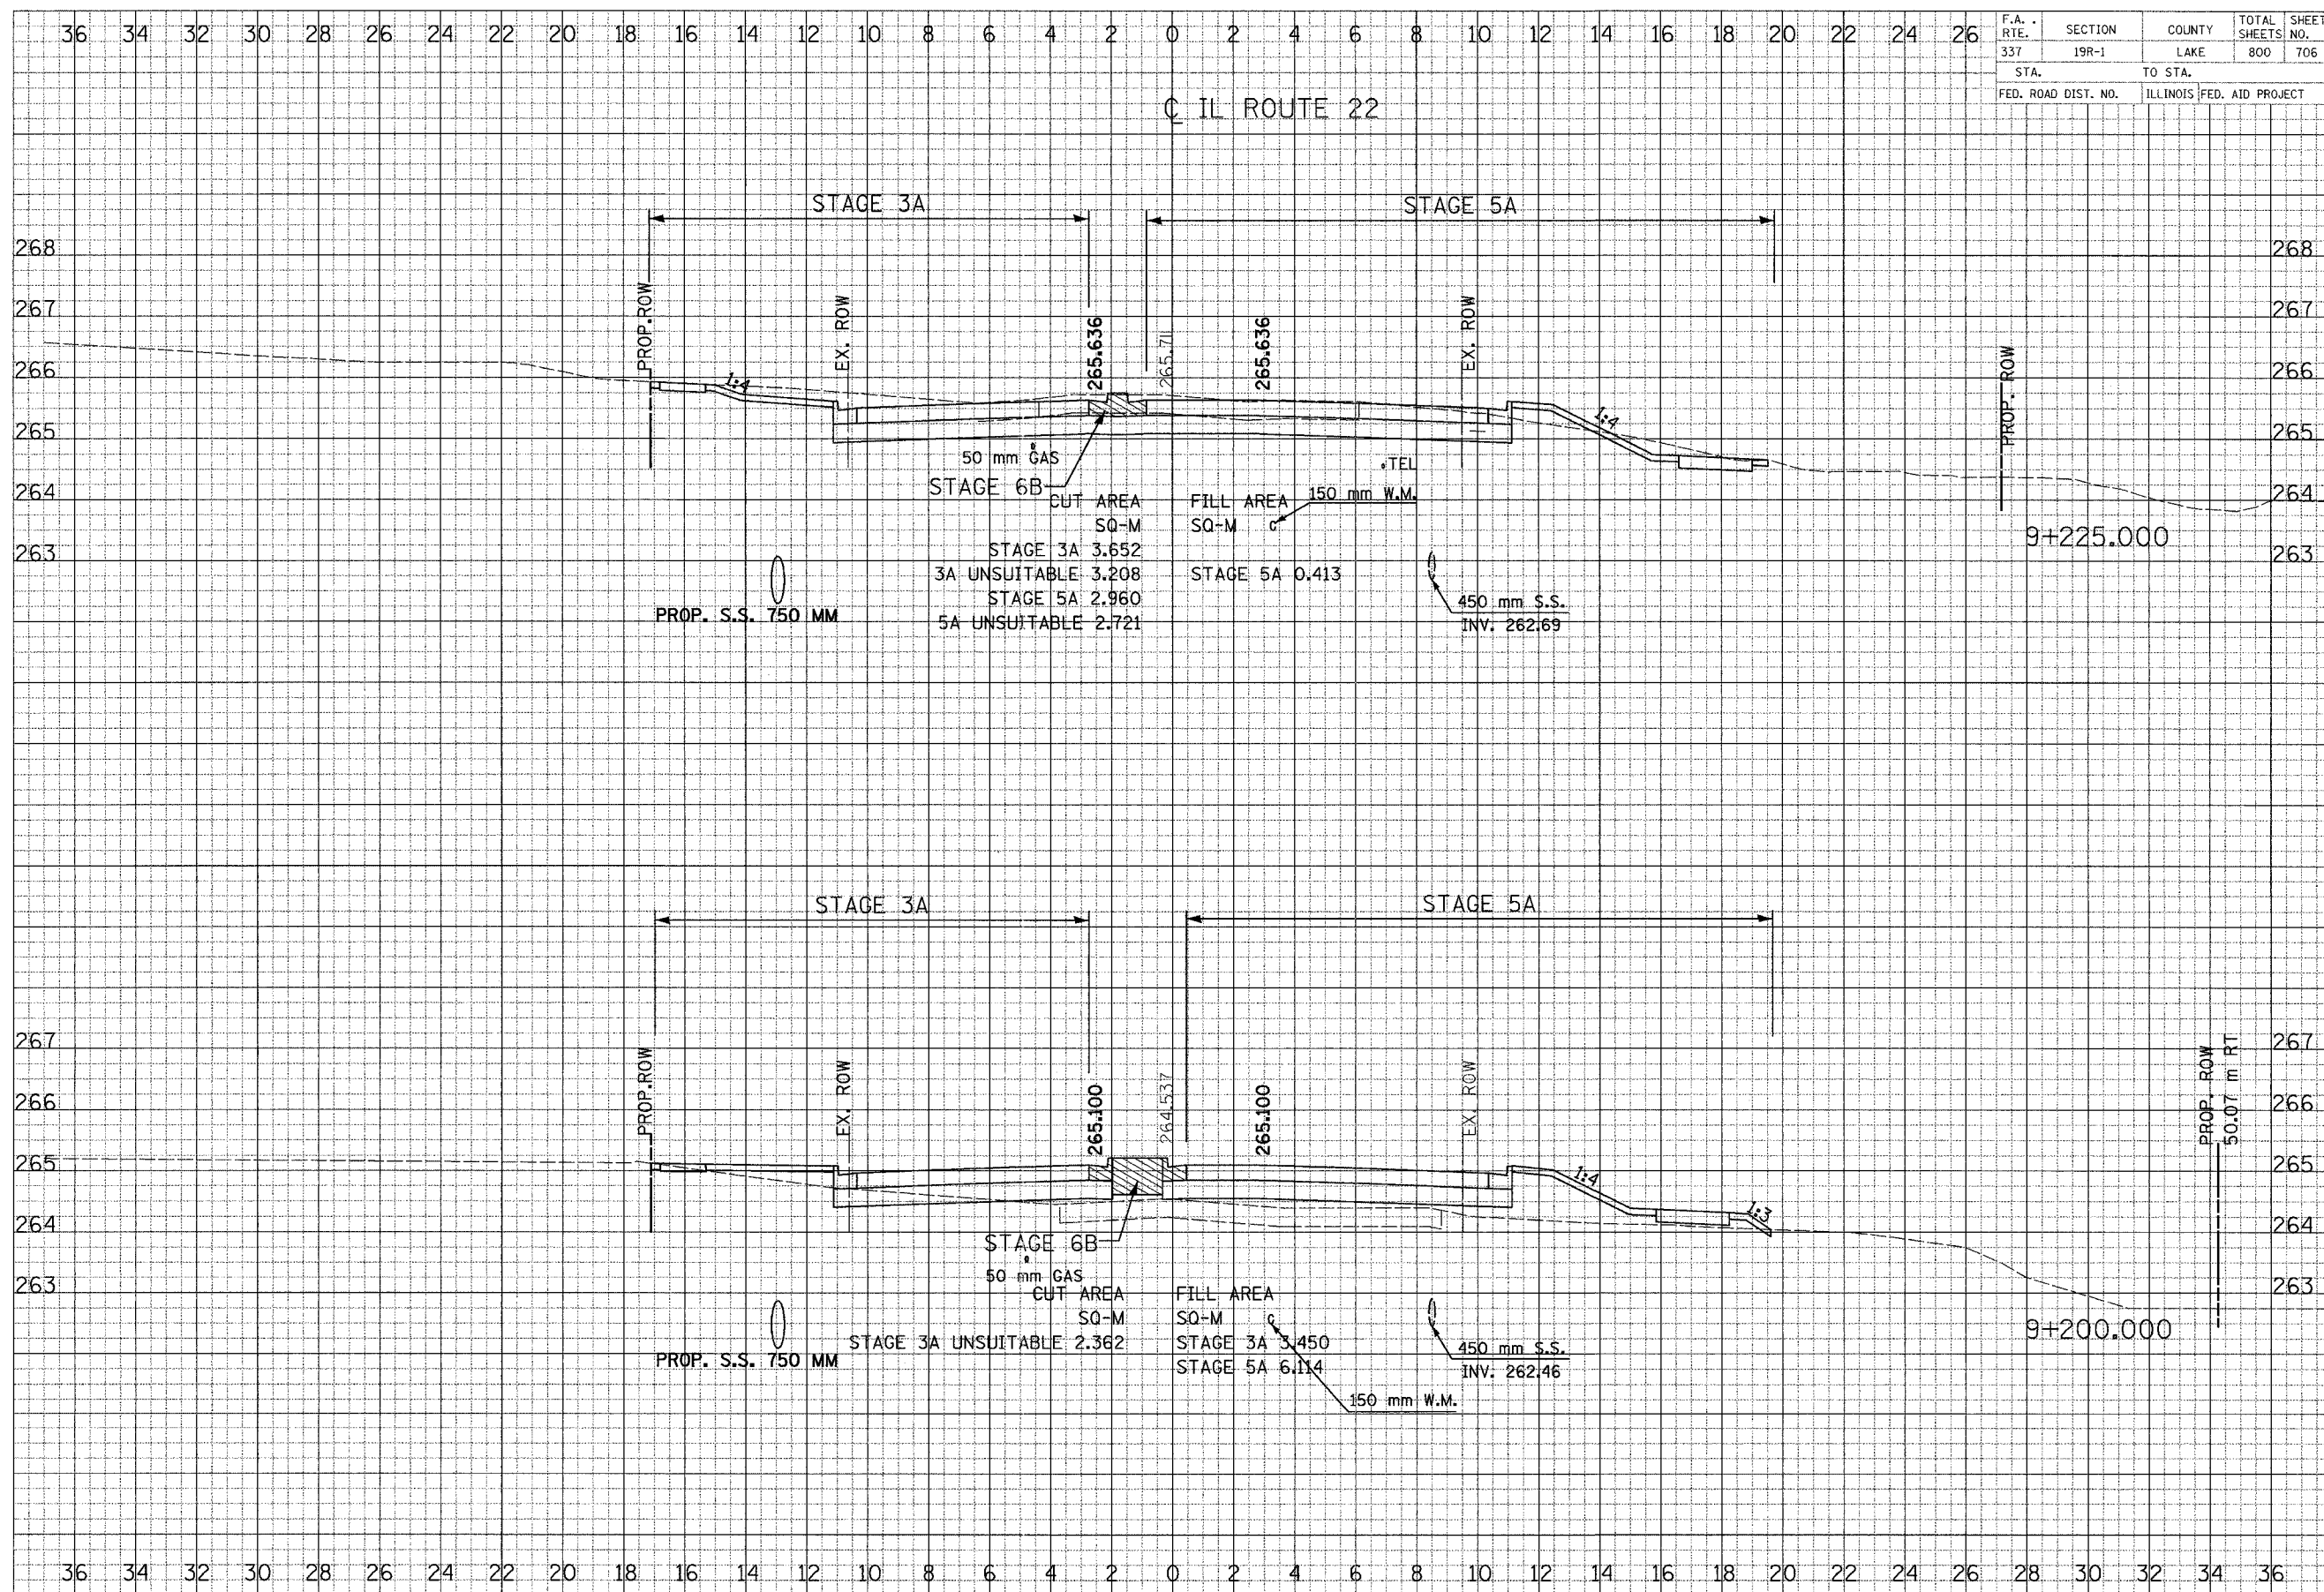

FINAL SURVEY PLOTTED BY DATE
 NOTE BOOK TEMPLATE ADDRESS CHECKED

ORIGINAL SURVEY PLOTTED BY DATE
 NOTE BOOK TEMPLATE ADDRESS CHECKED

CROSS SECTIONS - ILL ROUTE 22