


F.A. RTE.	SECTION	COUNTY	TOTAL SHEETS	SHEET NO.
337	19R-1	LAKE	800	707
STA.		TO STA.		
FED. ROAD DIST. NO.		ILLINOIS	FED. AID PROJECT	

ILL ROUTE 22

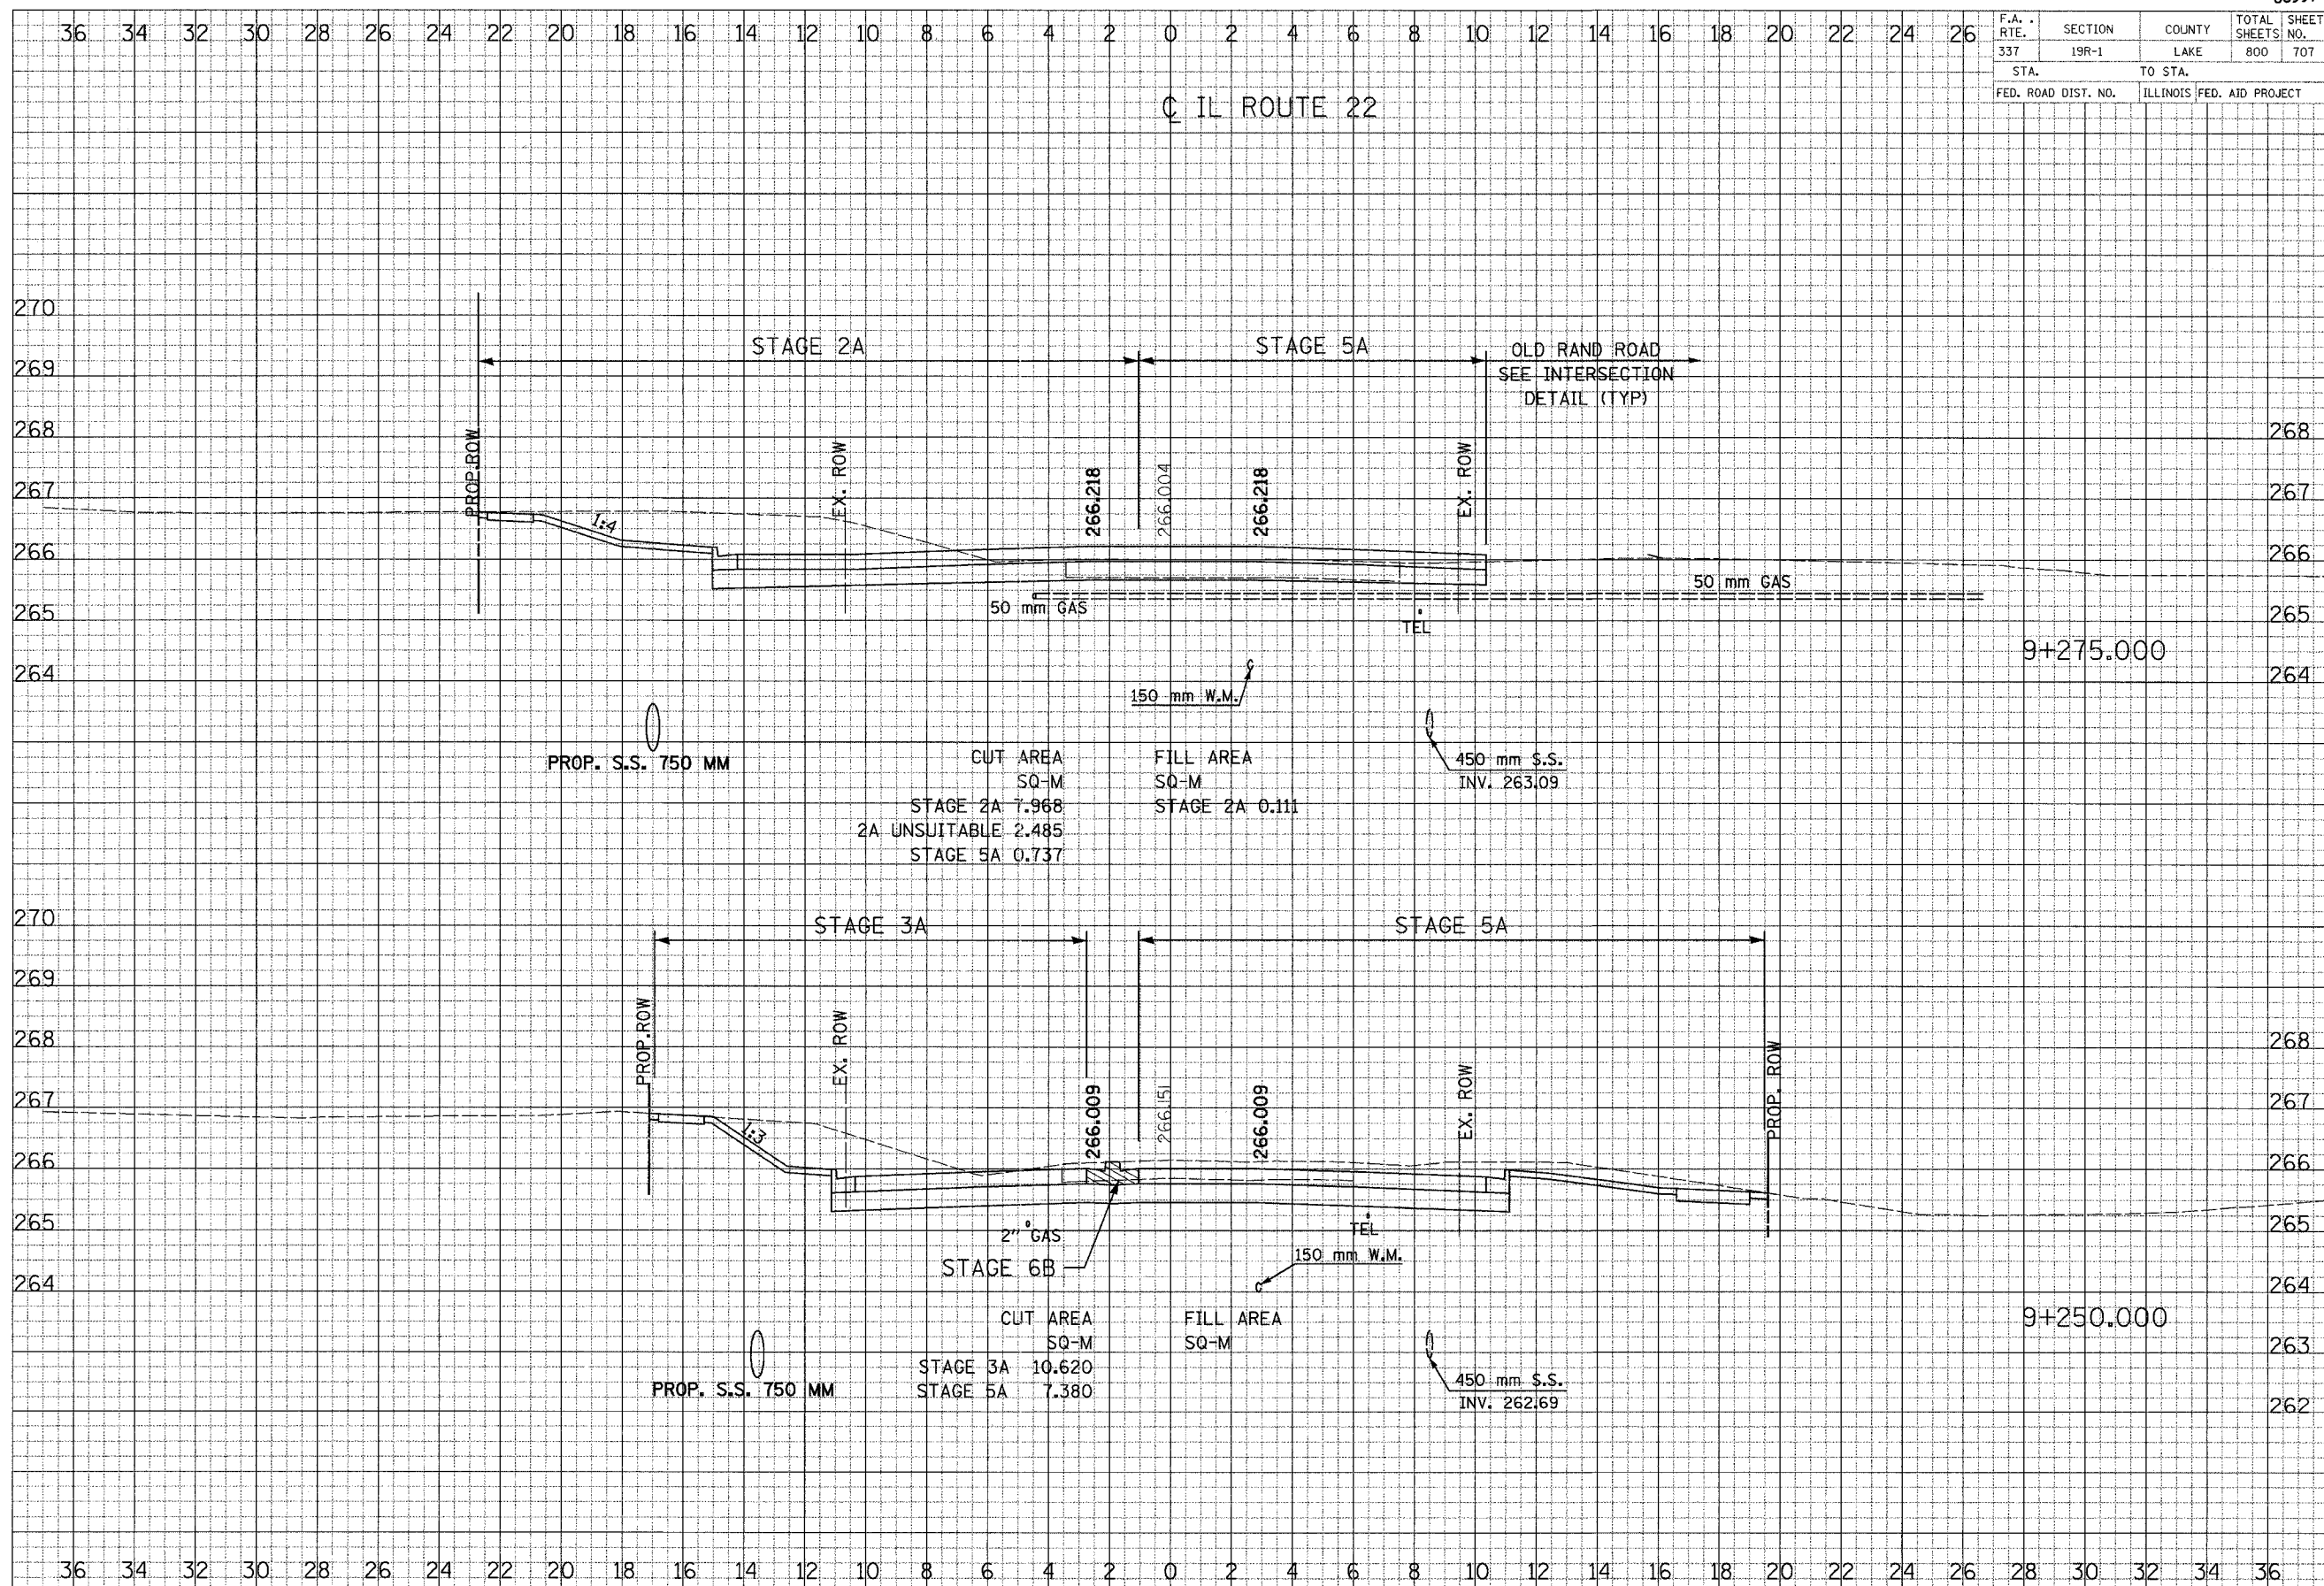

DATE  
BY  
SUPERVISOR  
DRAWN  
CHECKED  
DATE  
BY  
SUPERVISOR  
DRAWN  
CHECKED

DATE  
BY  
SUPERVISOR  
DRAWN  
CHECKED  
DATE  
BY  
SUPERVISOR  
DRAWN  
CHECKED