


F.A. RTE.	SECTION	COUNTY	TOTAL SHEETS	SHEET NO.
337	19R-1	LAKE	800	708
STA.		TO STA.		
FED. ROAD DIST. NO.		ILLINOIS FED. AID PROJECT		

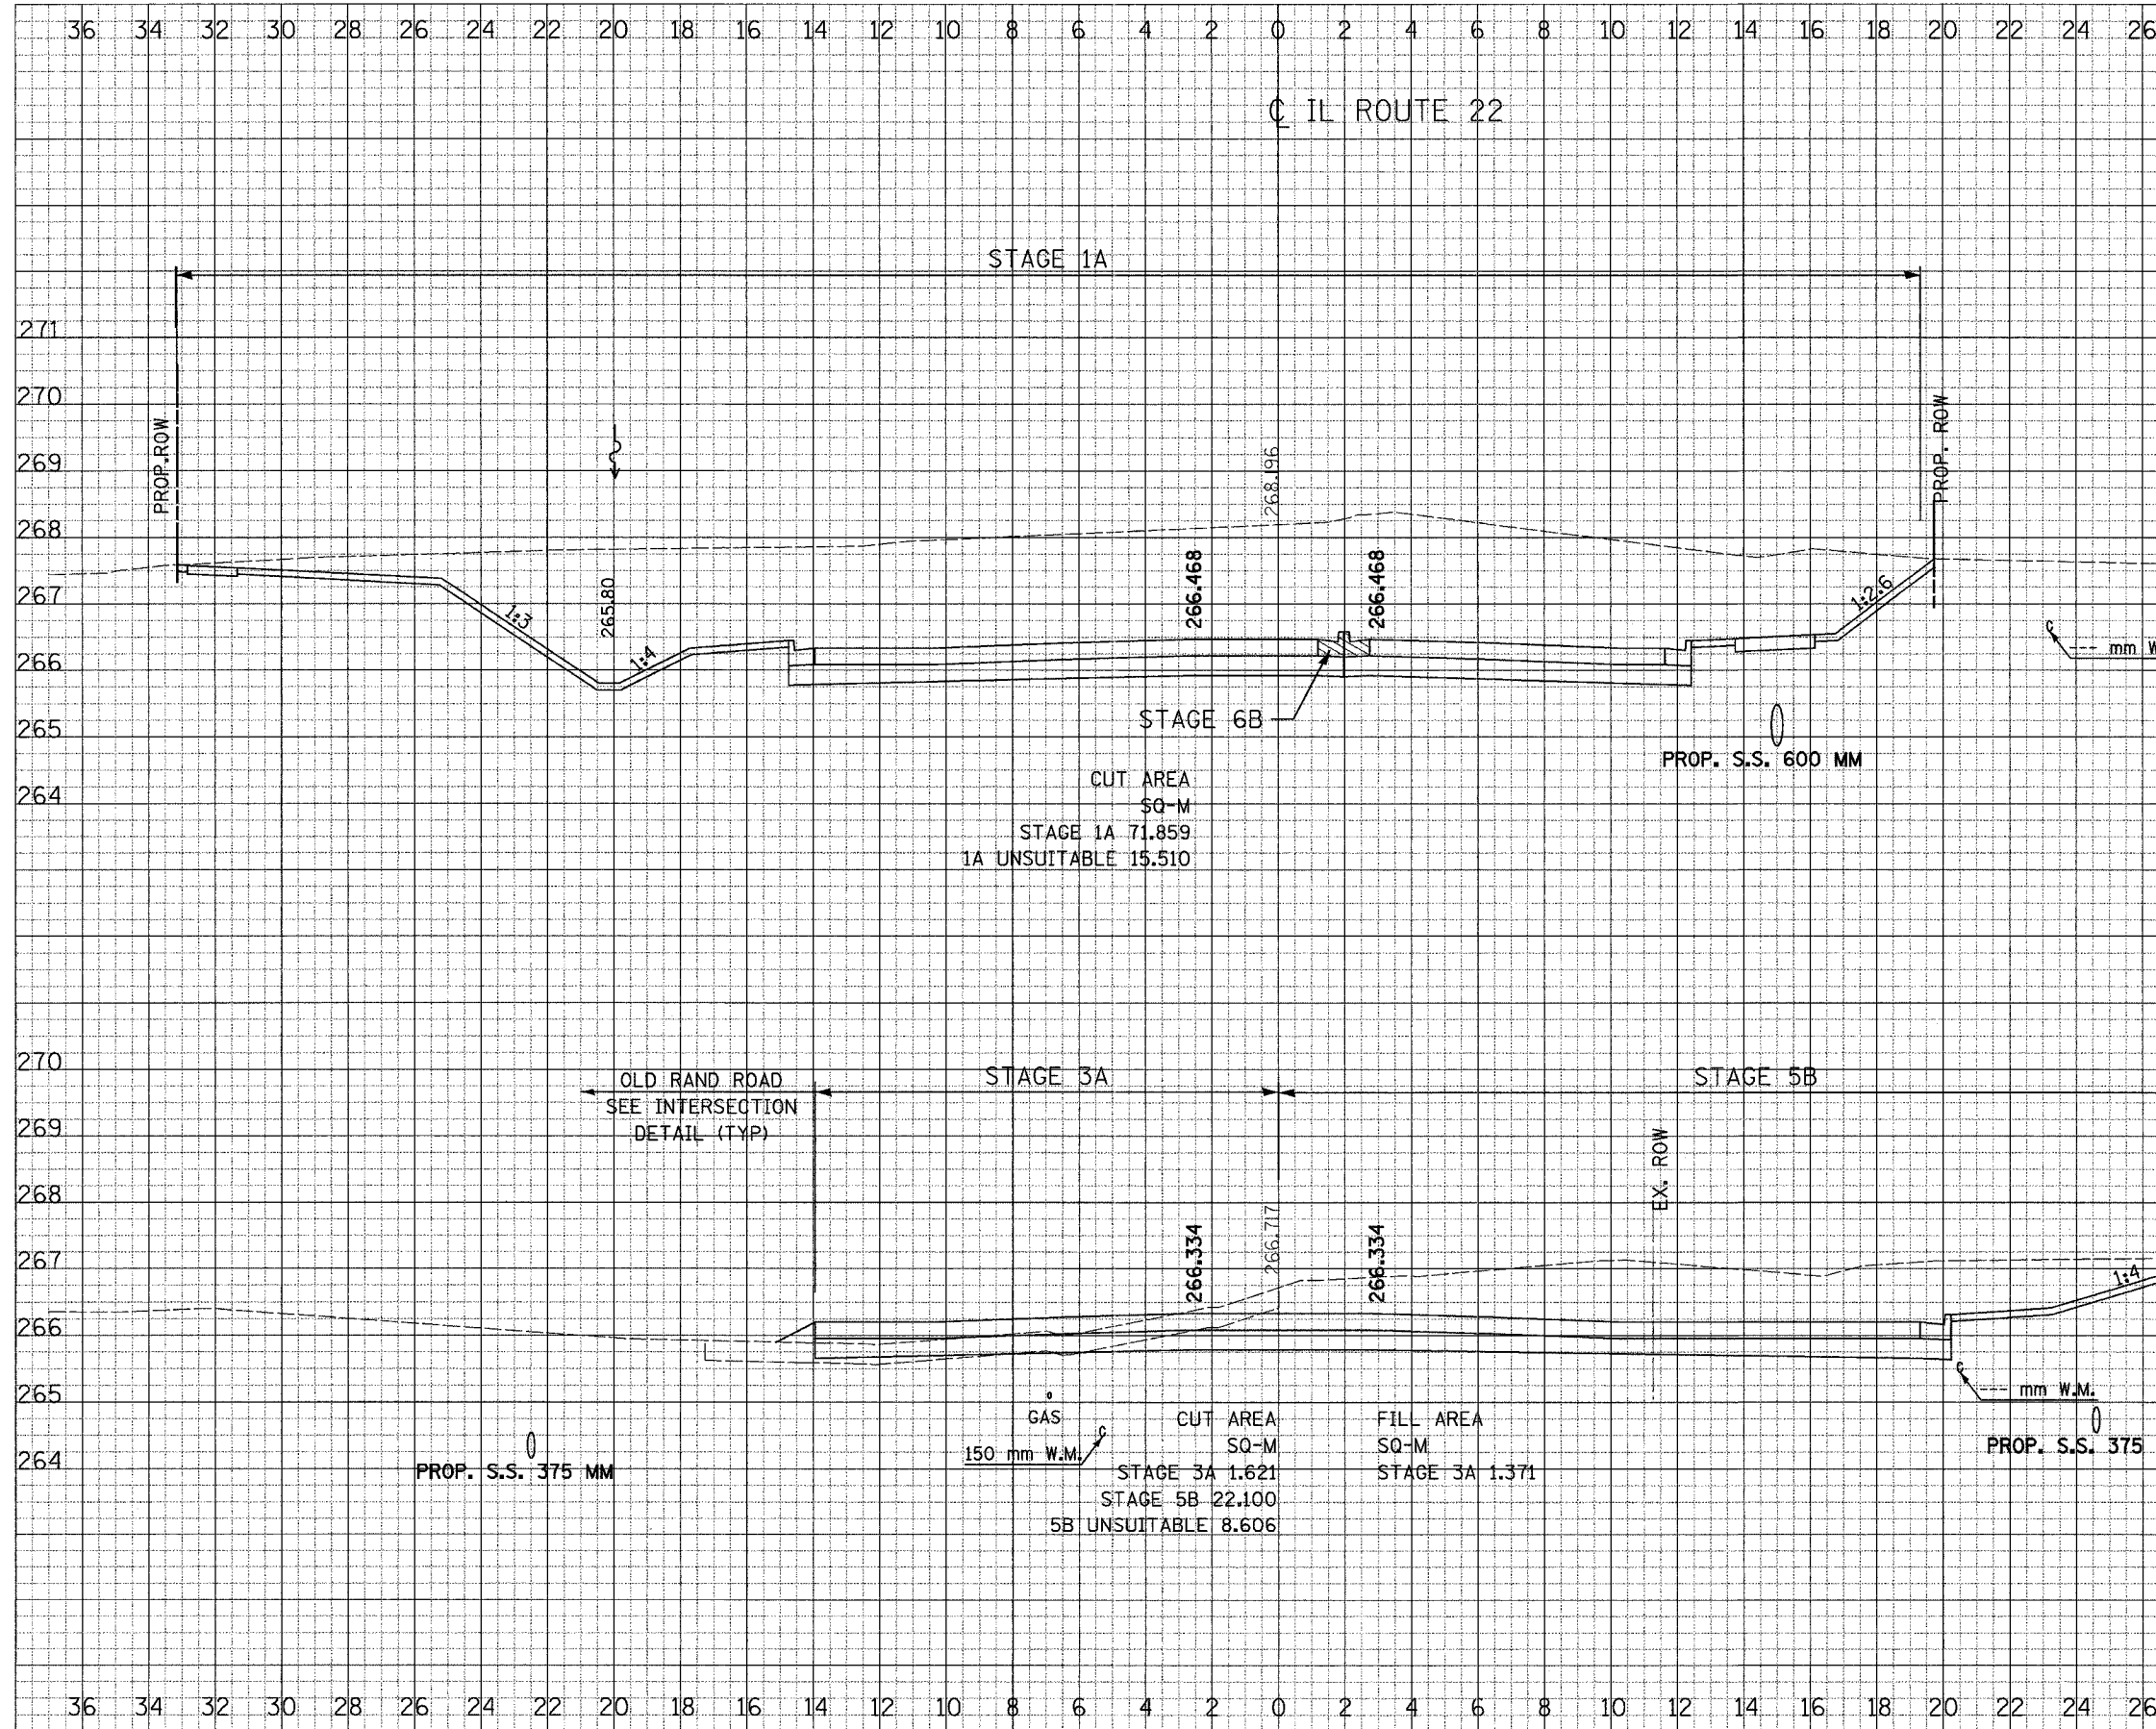

CUT AREA  
SQ-M  
STAGE 1A 71.859  
1A UNSUITABLE 15.510

GAS  
150 mm W.M.  
CUT AREA  
SQ-M  
STAGE 3A 1.621  
STAGE 5B 22.100  
5B UNSUITABLE 8.606  
FILL AREA  
SQ-M  
STAGE 3A 1.371

CROSS SECTIONS - ILL ROUTE 22

FINAL	DATE
SURVEY	BY
NOTE BOOK	PLOTTED
TEMPERATURE	REVISIONS CHECKED

ORIGINAL	DATE
SURVEY	BY
NOTE BOOK	PLOTTED
TEMPERATURE	REVISIONS CHECKED