


F.A. RTE.	SECTION	COUNTY	TOTAL SHEETS	SHEET NO.
337	19R-1	LAKE	800	709
STA.		TO STA.		
FED. ROAD DIST. NO.		ILLINOIS FED. AID PROJECT		

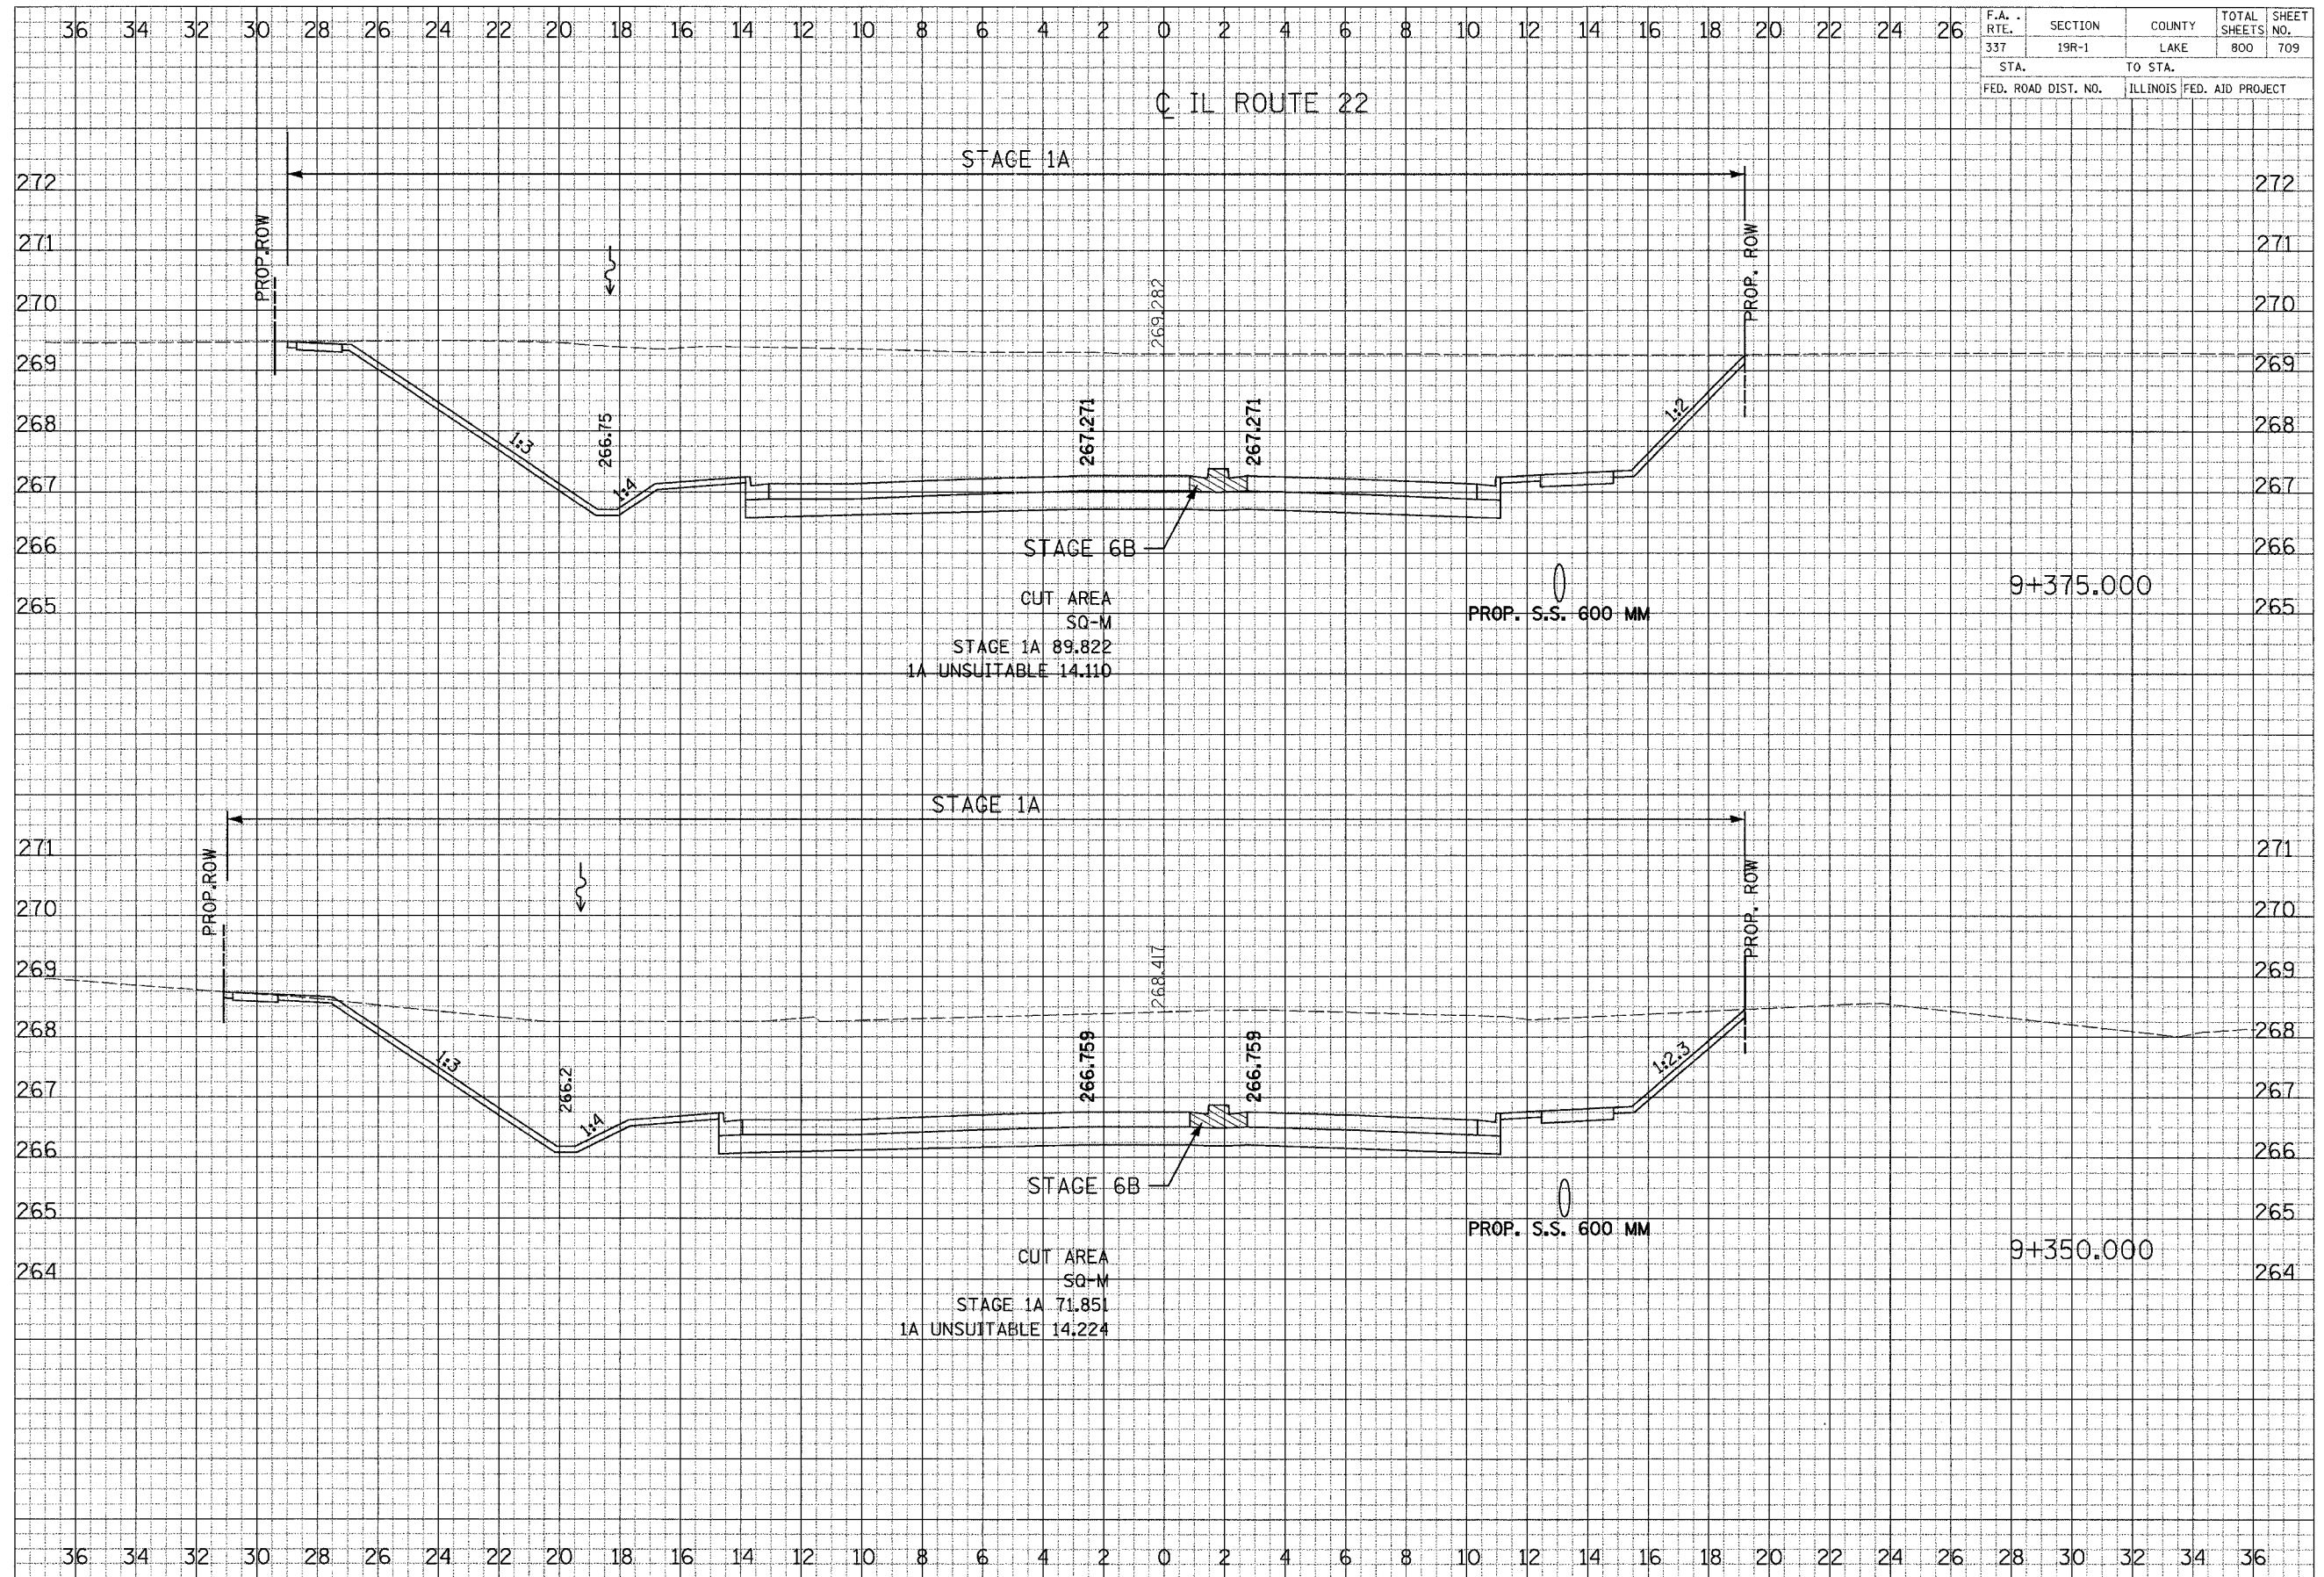

FINAL SURVEYED SURVEYED SURVEYED
NOTE BOOK TEMPLATE AREAS
DATE

ORIGINAL SURVEYED SURVEYED SURVEYED
NOTE BOOK TEMPLATE AREAS
DATE