


F.A. RTE.	SECTION	COUNTY	TOTAL SHEETS	SHEET NO.
337	19R-1	LAKE	800	716
STA.		TO STA.		
FED. ROAD DIST. NO.		ILLINOIS	FED. AID PROJECT	

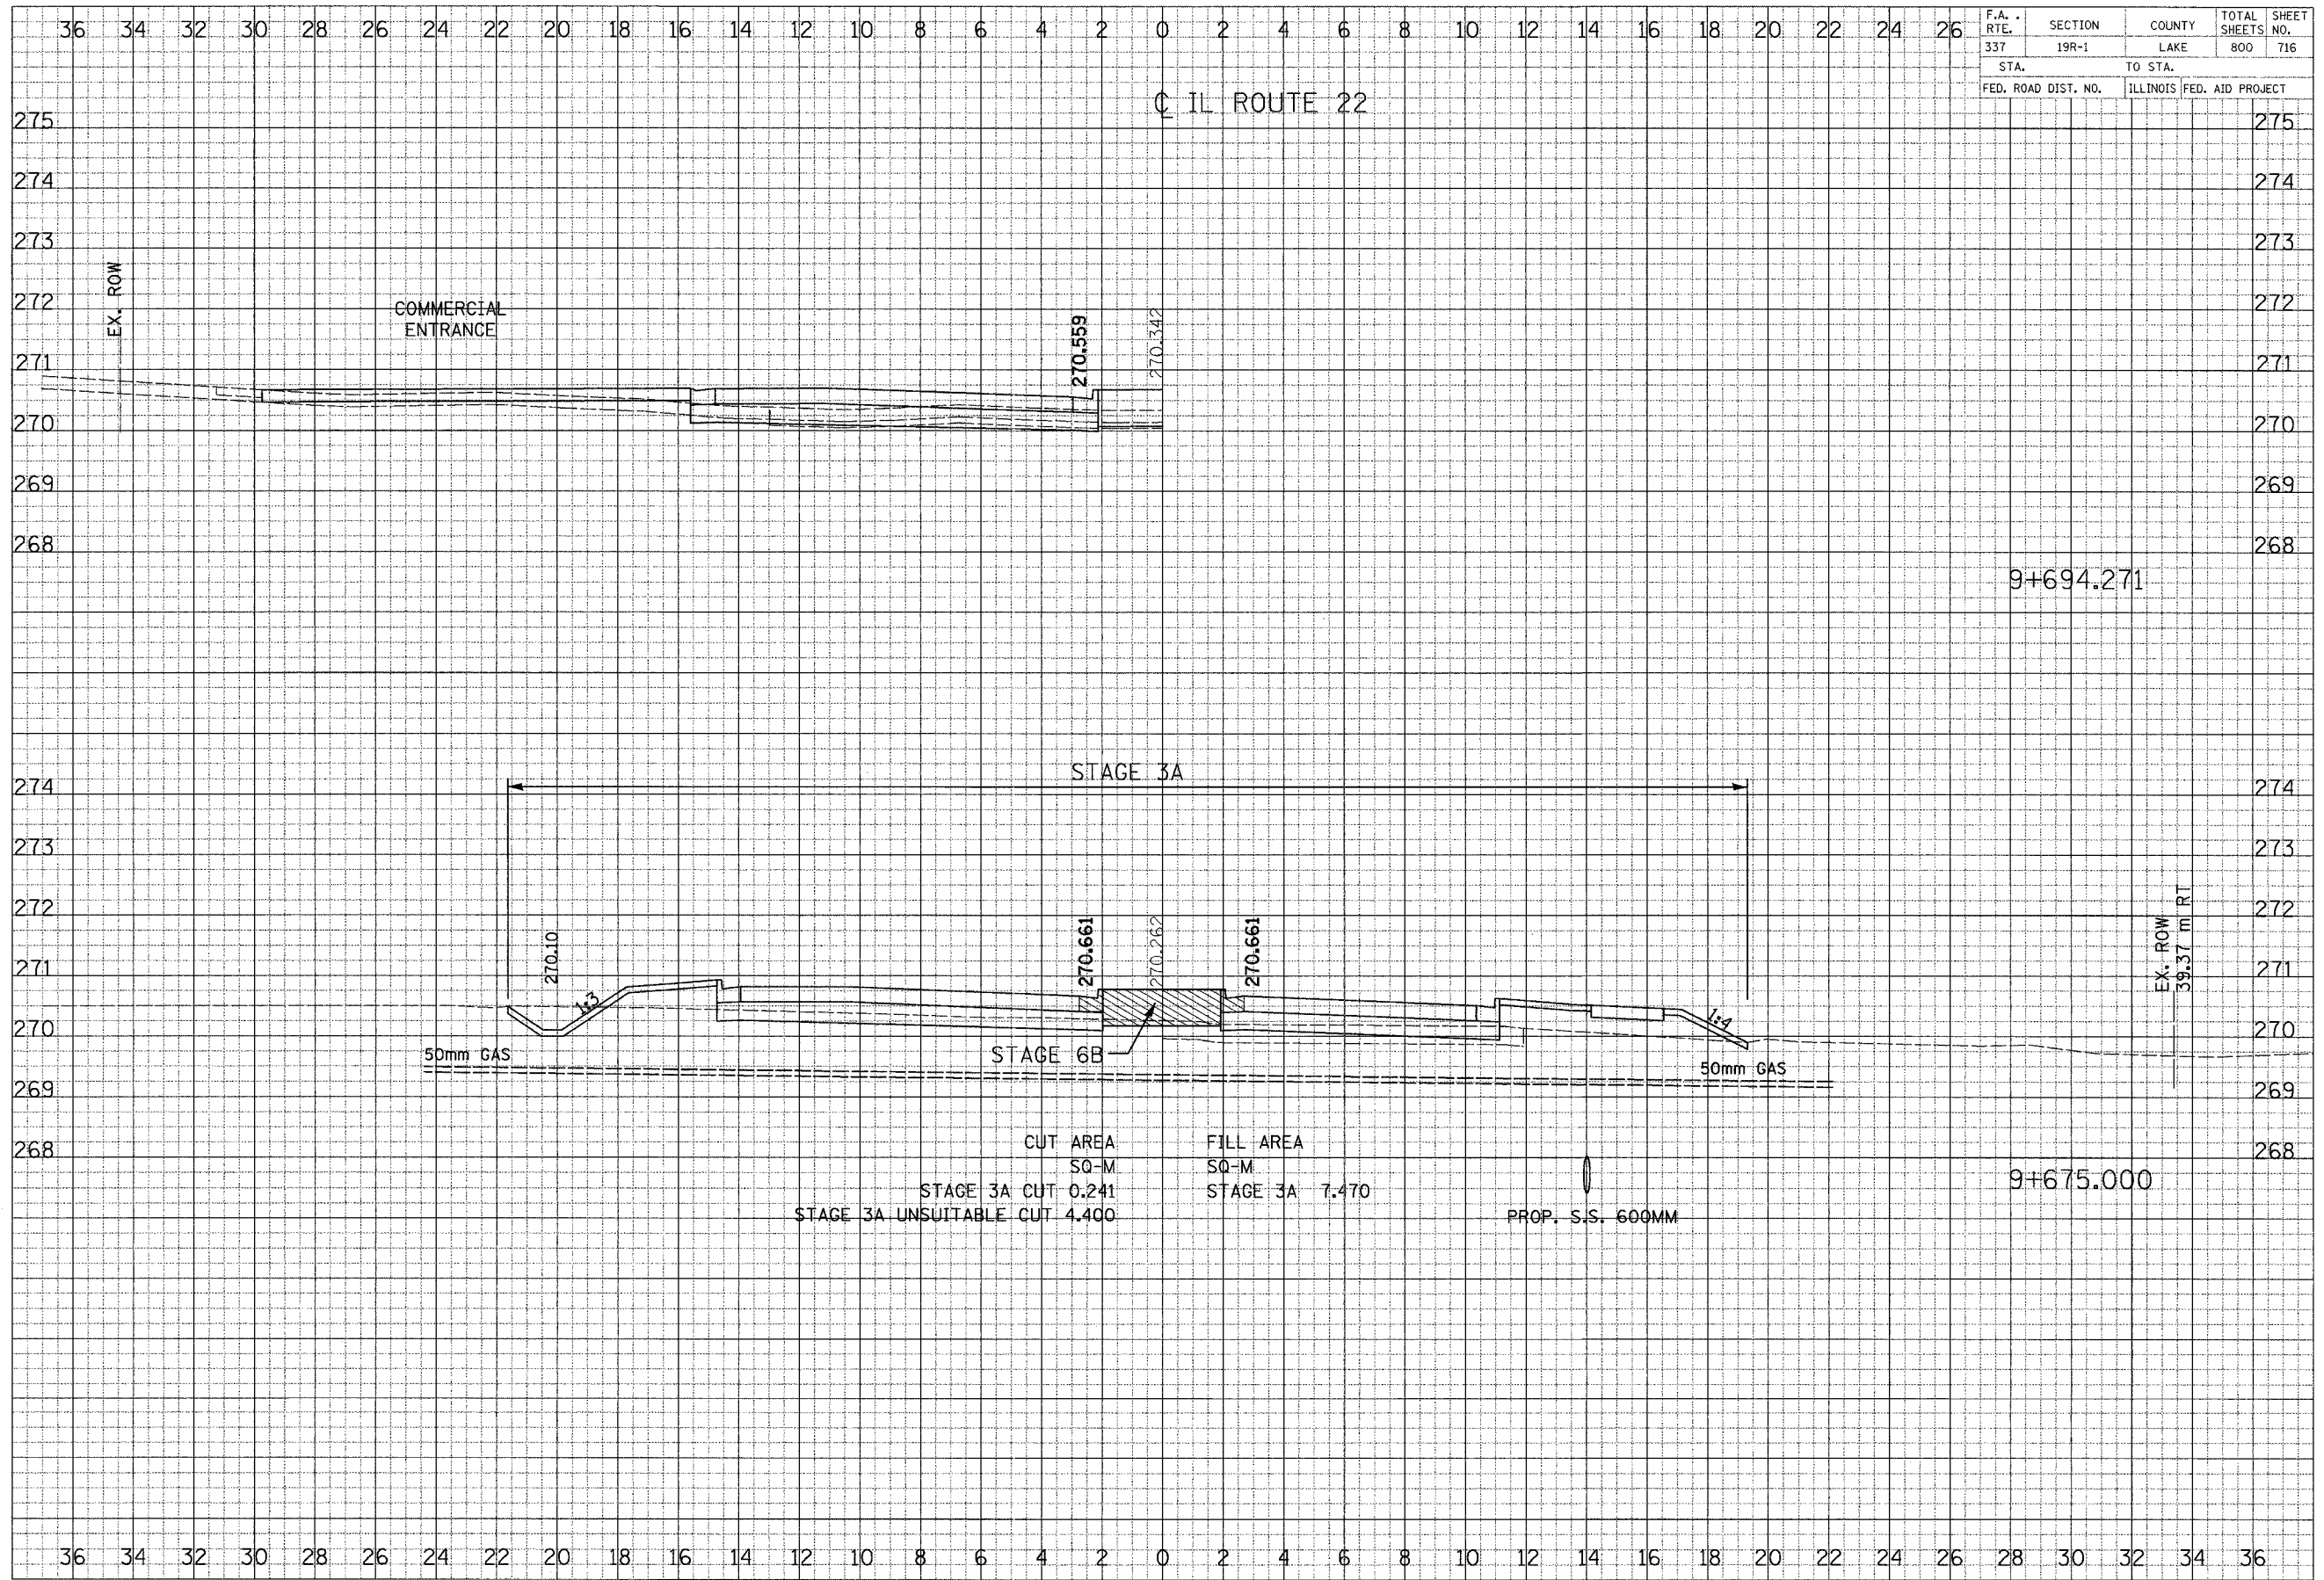

CUT AREA
 SQ-M
 STAGE 3A CUT 0.241
 STAGE 3A UNSUITABLE CUT 4.400

FILL AREA
 SQ-M
 STAGE 3A 7.470

PROP. S.S. 600MM

FINAL SURVEY DATE
 SURVEYED BY
 SURVEYED FOR
 NOTE BOOK
 AREAS CHECKED
 UNCHECKED

ORIGINAL SURVEY DATE
 SURVEYED BY
 SURVEYED FOR
 NOTE BOOK
 AREAS CHECKED
 UNCHECKED