


F.A. RTE.	SECTION	COUNTY	TOTAL SHEETS	SHEET NO.
337	19R-1	LAKE	800	720
STA.		TO STA.		
FED. ROAD DIST. NO.		ILLINOIS FED. AID PROJECT		

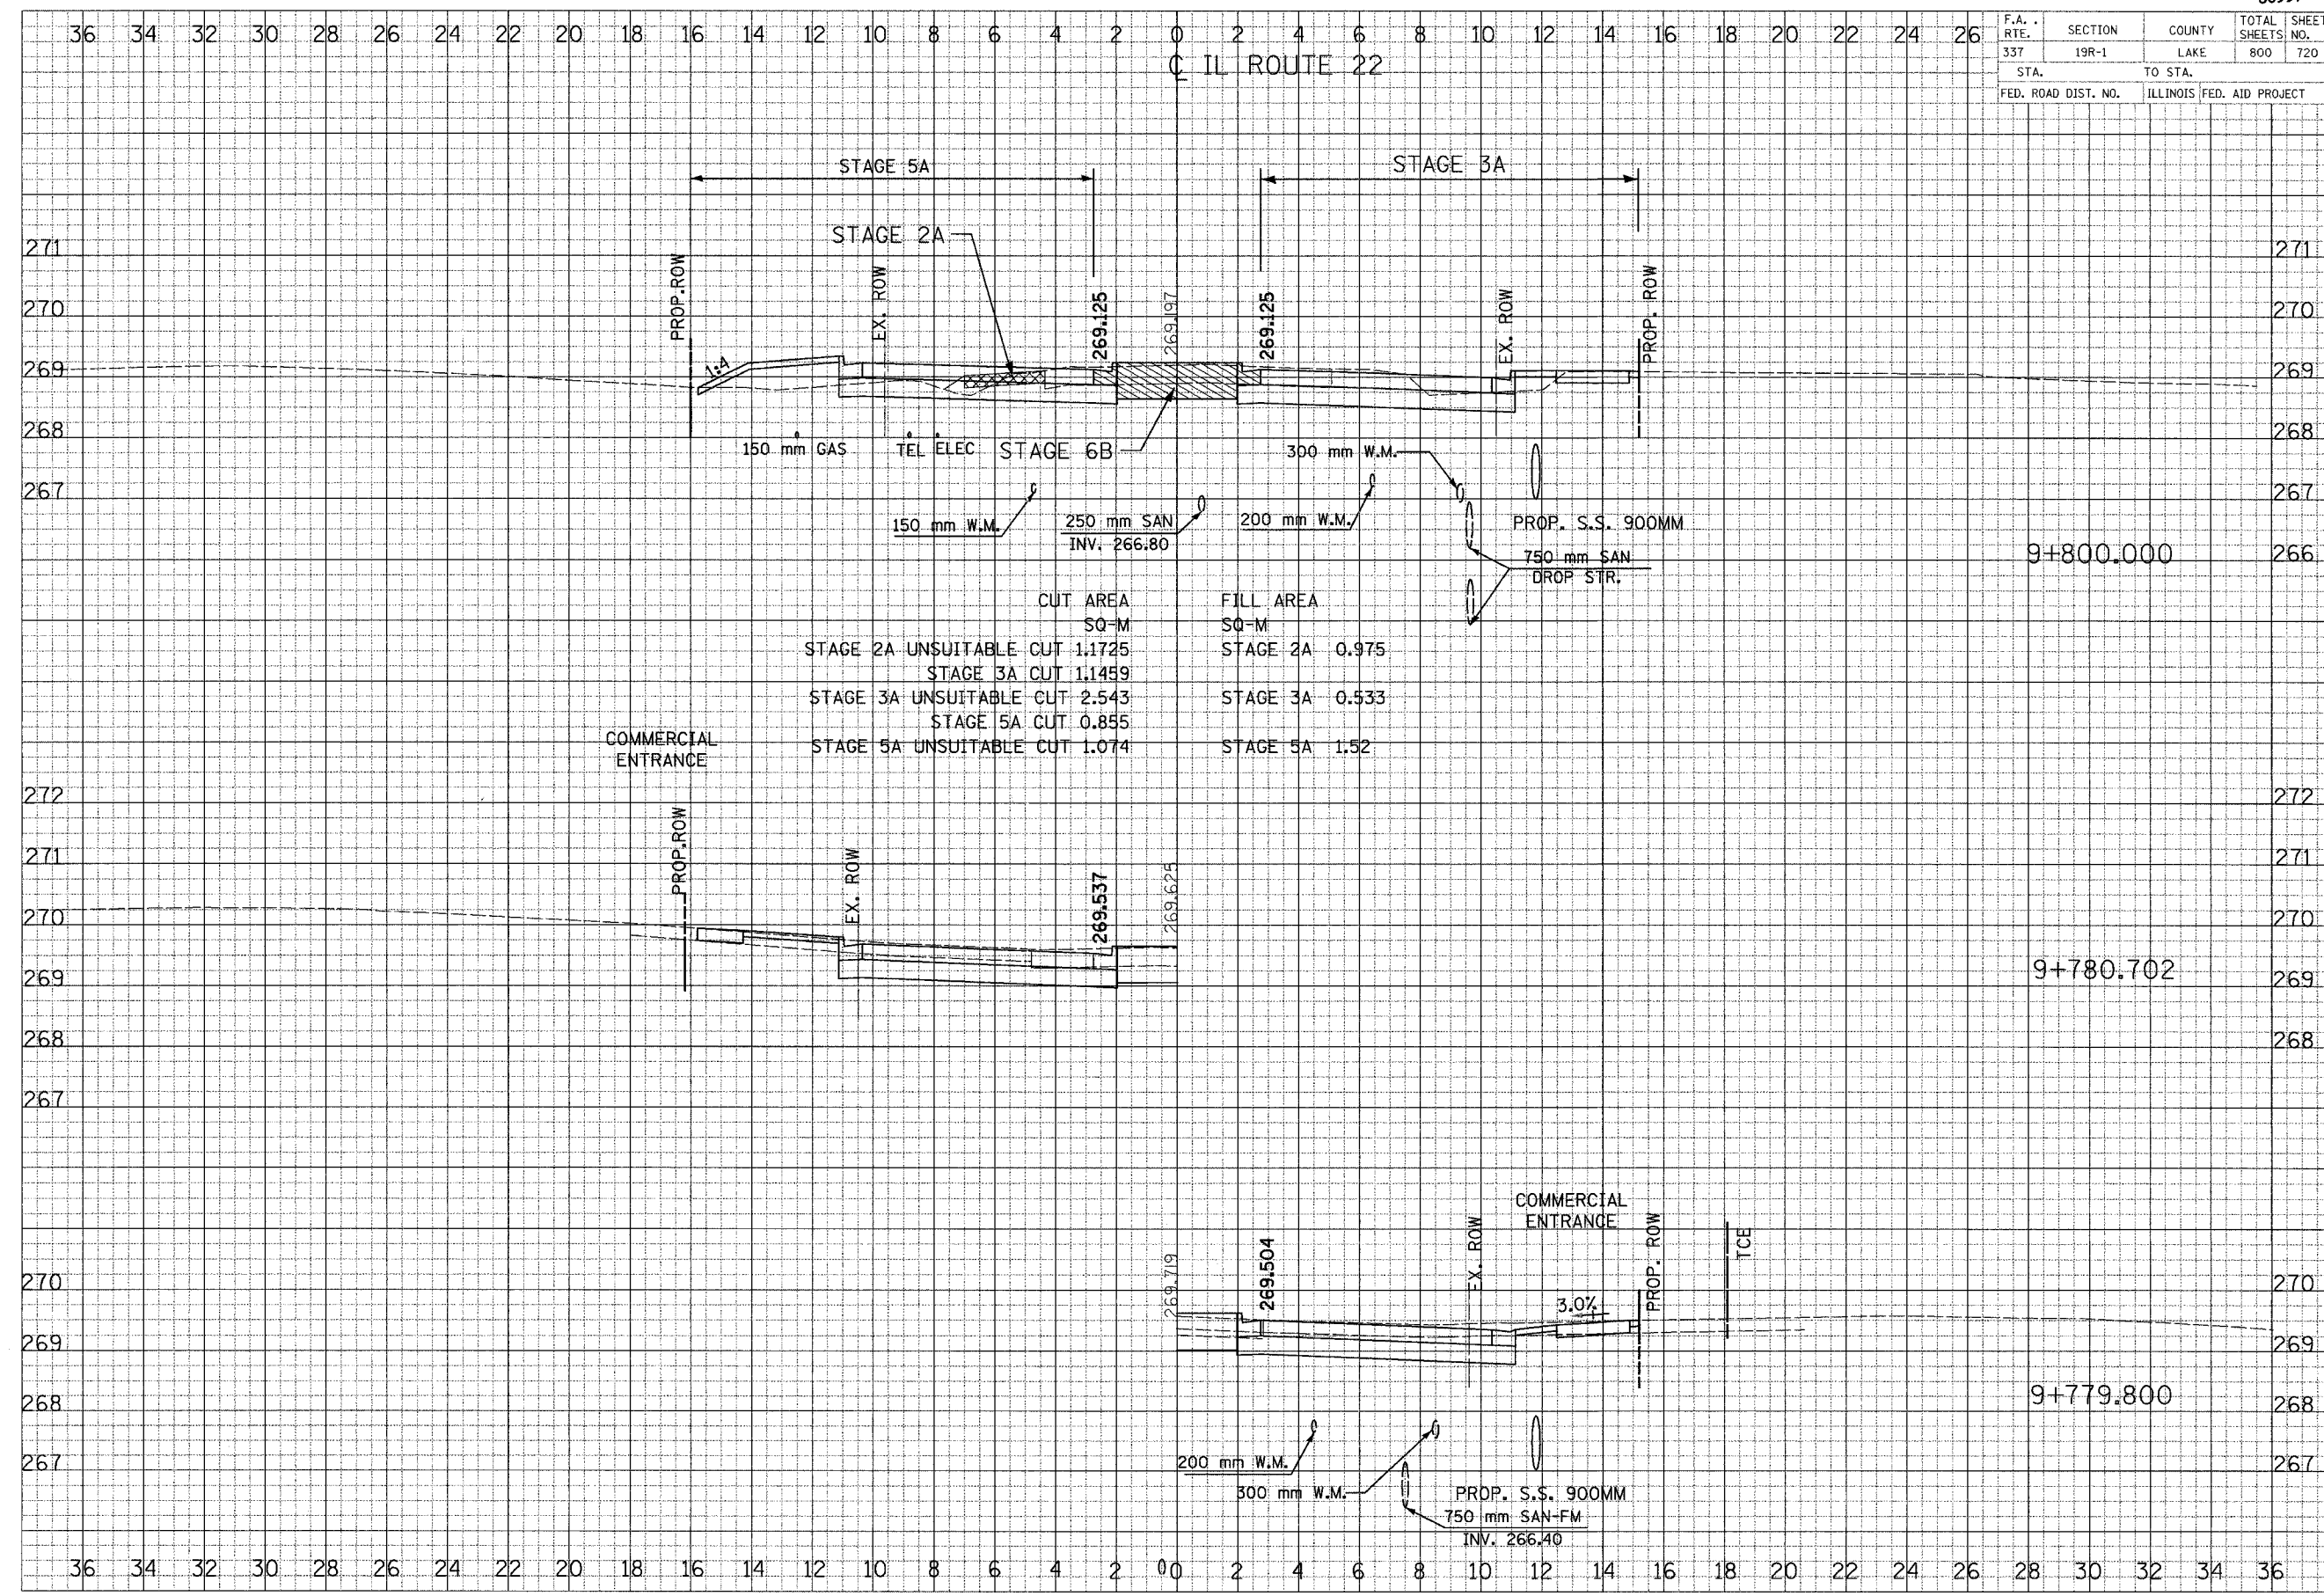

FINAL SURVEY DATE BY
 ORIGINAL SURVEY DATE BY
 NOTE BOOK NO. DATE BY
 NO. SHEETS

FINAL SURVEY DATE BY
 ORIGINAL SURVEY DATE BY
 NOTE BOOK NO. DATE BY
 NO. SHEETS