


F.A. RTE.	SECTION	COUNTY	TOTAL SHEETS	SHEET NO.
337	19R-1	LAKE	800	721
STA.		TO STA.		
FED. ROAD DIST. NO.		ILLINOIS FED. AID PROJECT		

CL IL ROUTE 22

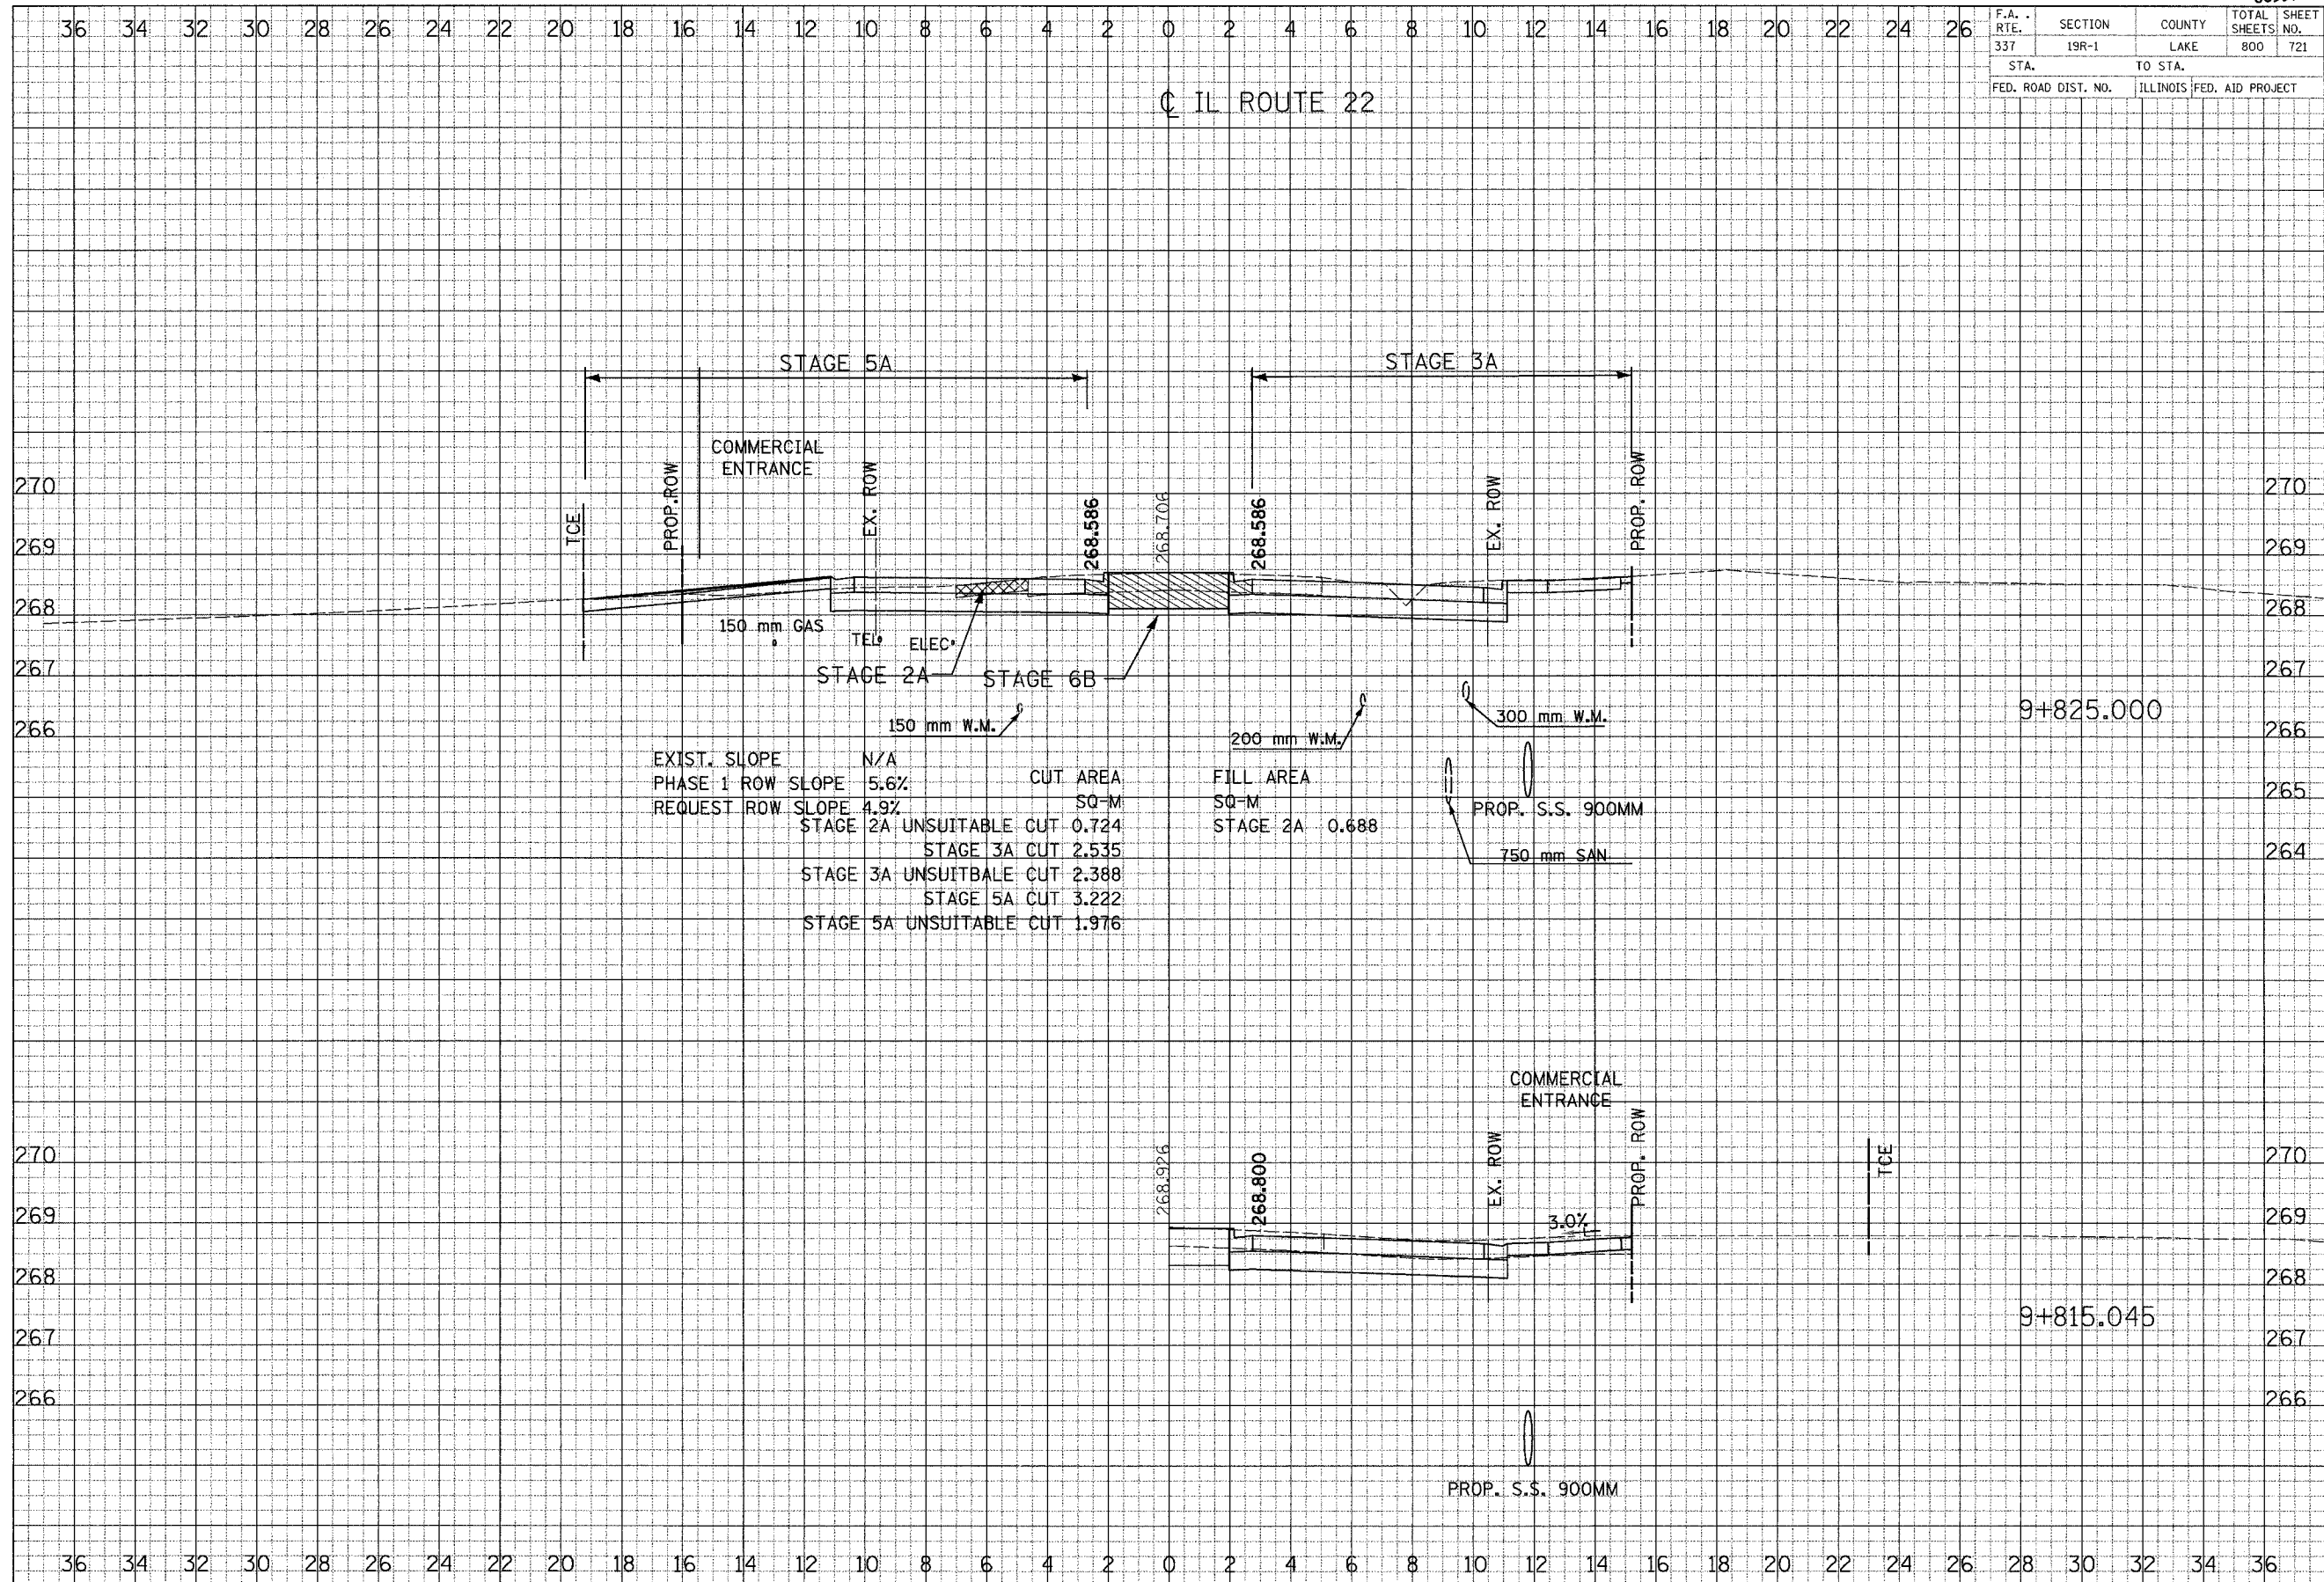

EXIST. SLOPE	N/A	CUT AREA	
PHASE 1 ROW SLOPE	5.6%	SQ-M	
REQUEST ROW SLOPE	4.9%		
	STAGE 2A UNSUITABLE CUT	0.724	
	STAGE 3A CUT	2.535	
	STAGE 3A UNSUITABLE CUT	2.388	
	STAGE 5A CUT	3.222	
	STAGE 5A UNSUITABLE CUT	1.976	

FILL AREA	
SQ-M	
STAGE 2A	0.688

FINAL SURVEY DATE	
DATE	
BY	
NO.	

ORIGINAL SURVEY DATE	
DATE	
BY	
NO.	