


F.A. RTE.	SECTION	COUNTY	TOTAL SHEETS	SHEET NO.
337	19R-1	LAKE	800	723
STA.		TO STA.		
FED. ROAD DIST. NO.		ILLINOIS FED. AID PROJECT		

ILL ROUTE 22

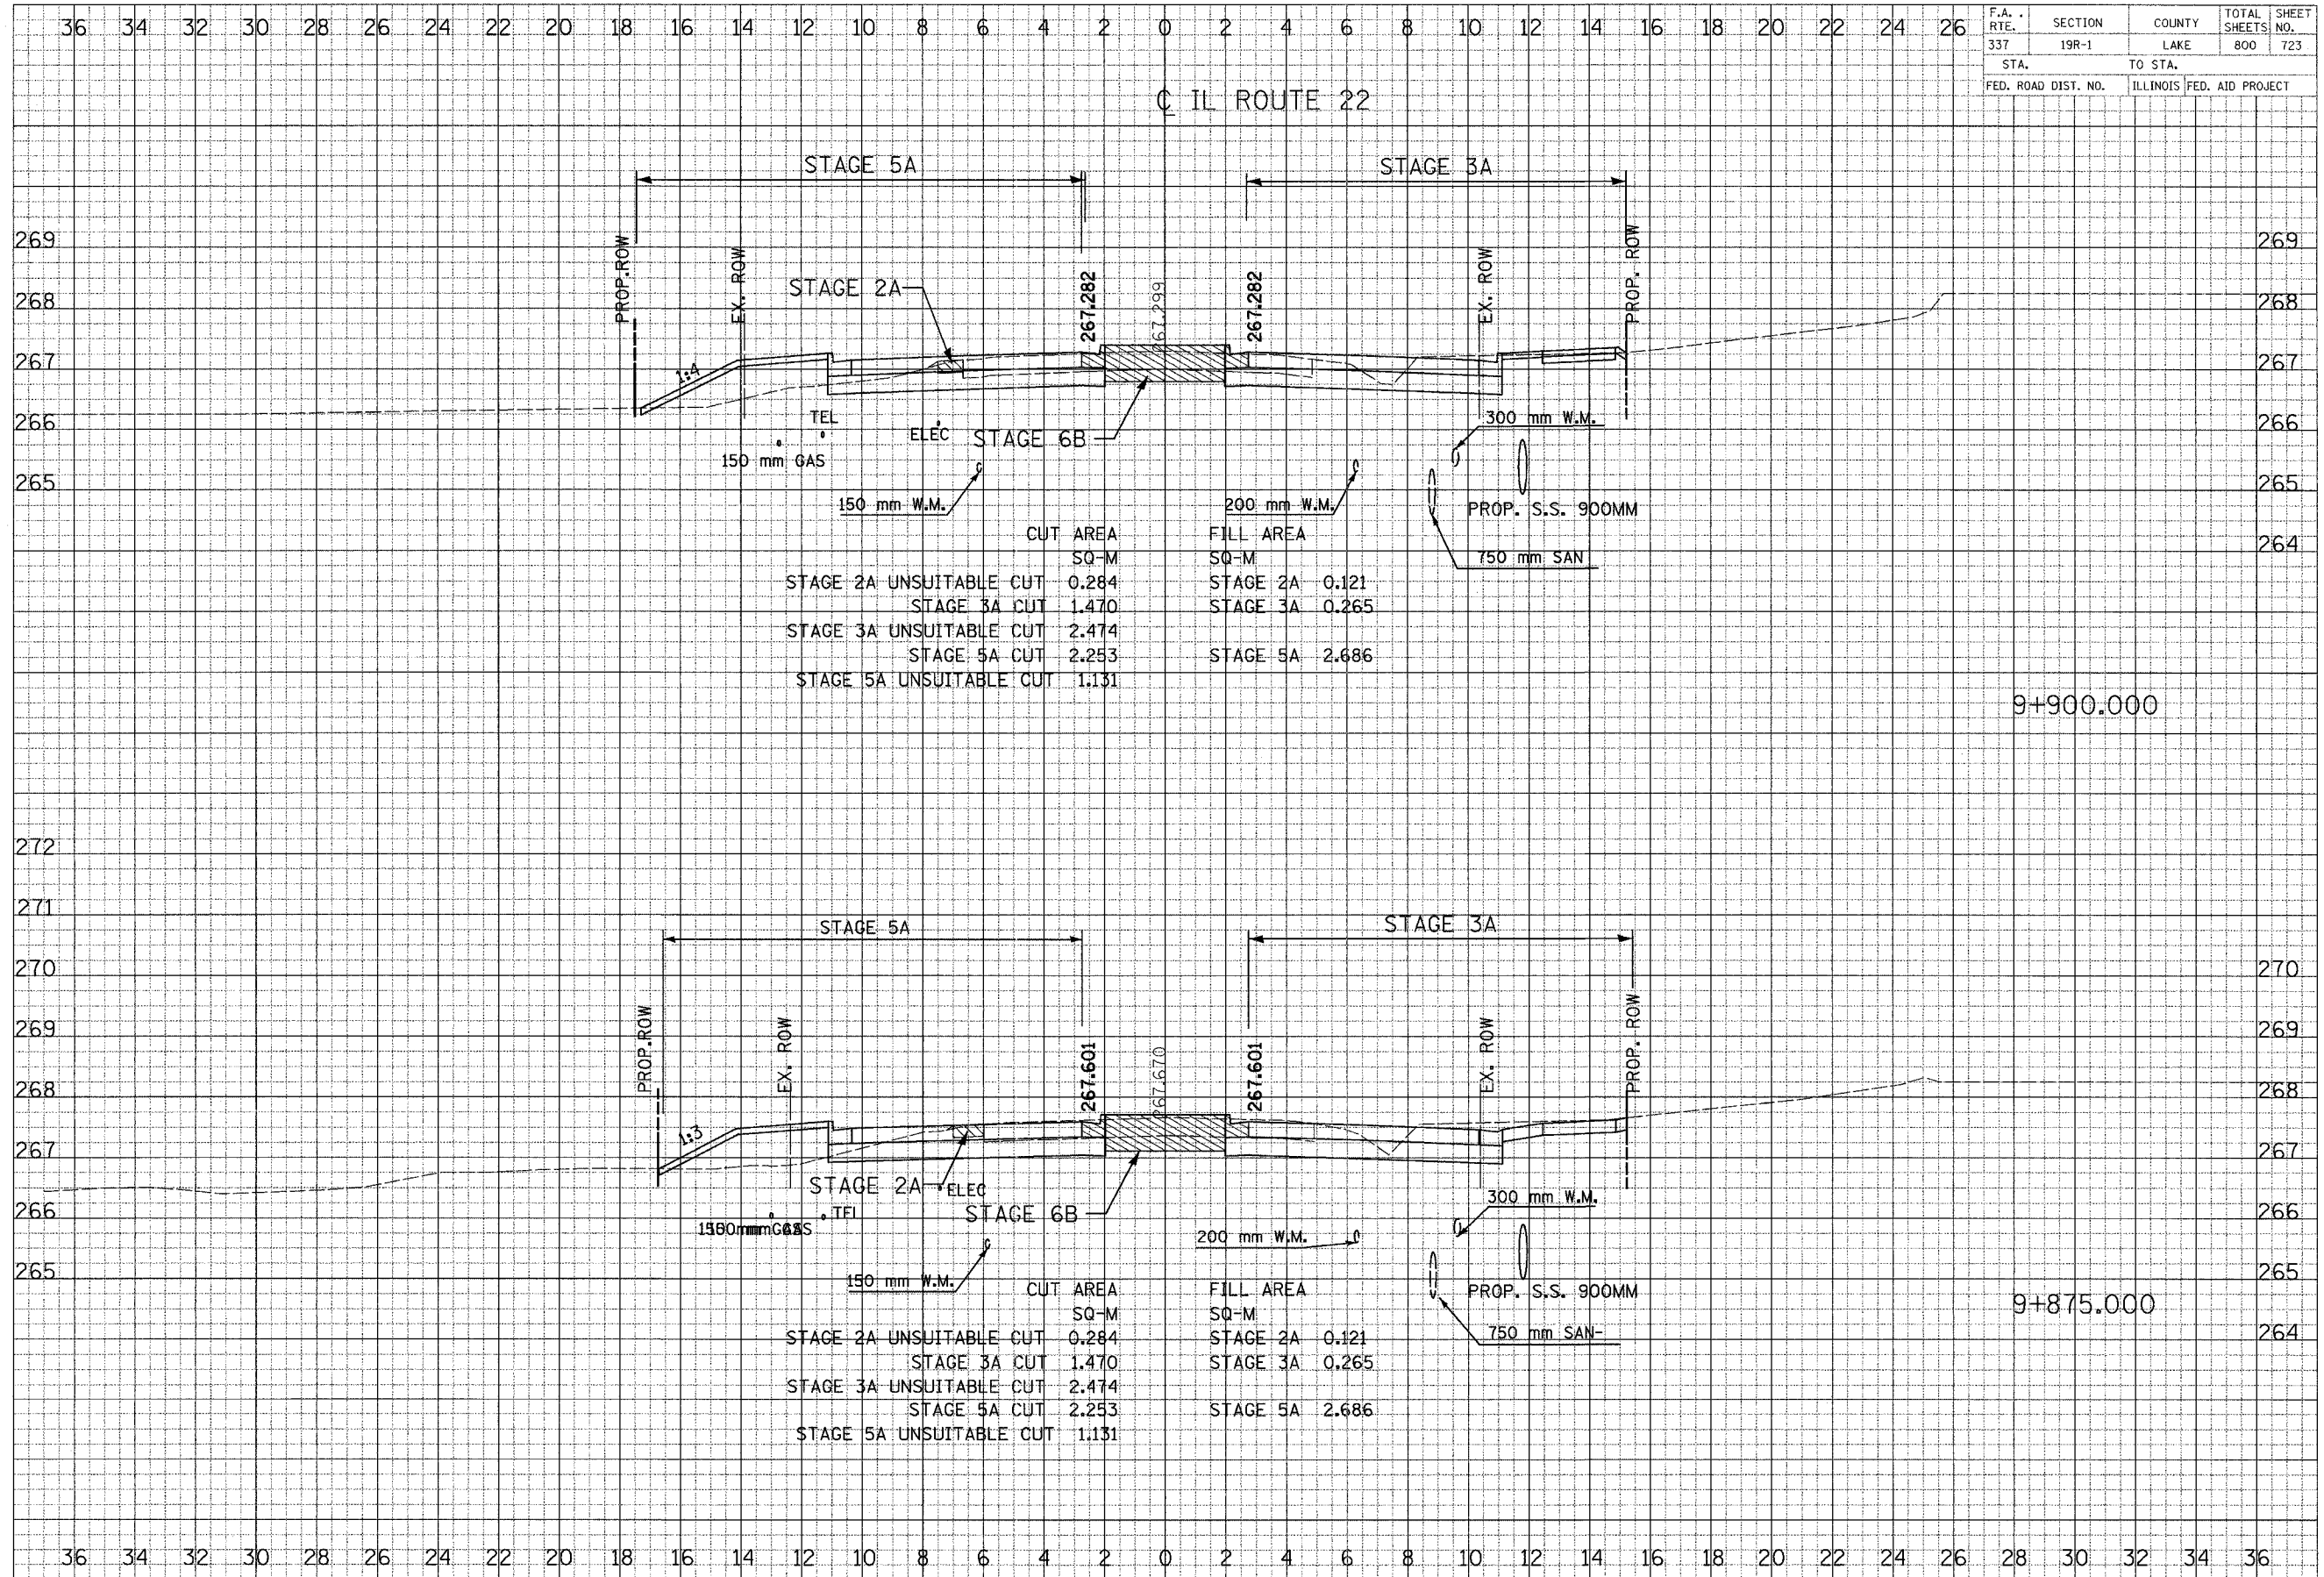

FINAL SURVEY DRAWING
 SURVEY PLOTTED
 NOTE BOOK TEMPLATE
 AREAS CHECKED

ORIGINAL SURVEY DRAWING
 SURVEY PLOTTED
 NOTE BOOK TEMPLATE
 AREAS CHECKED