


36 34 32 30 28 26 24 22 20 18 16 14 12 10 8 6 4 2 0 2 4 6 8 10 12 14 16 18 20 22 24 26


F.A. RTE.	SECTION	COUNTY	TOTAL SHEETS	SHEET NO.
337	19R-1	LAKE	800	725
STA.		TO STA.		
FED. ROAD DIST. NO.		ILLINOIS FED. AID PROJECT		

CL IL ROUTE 22

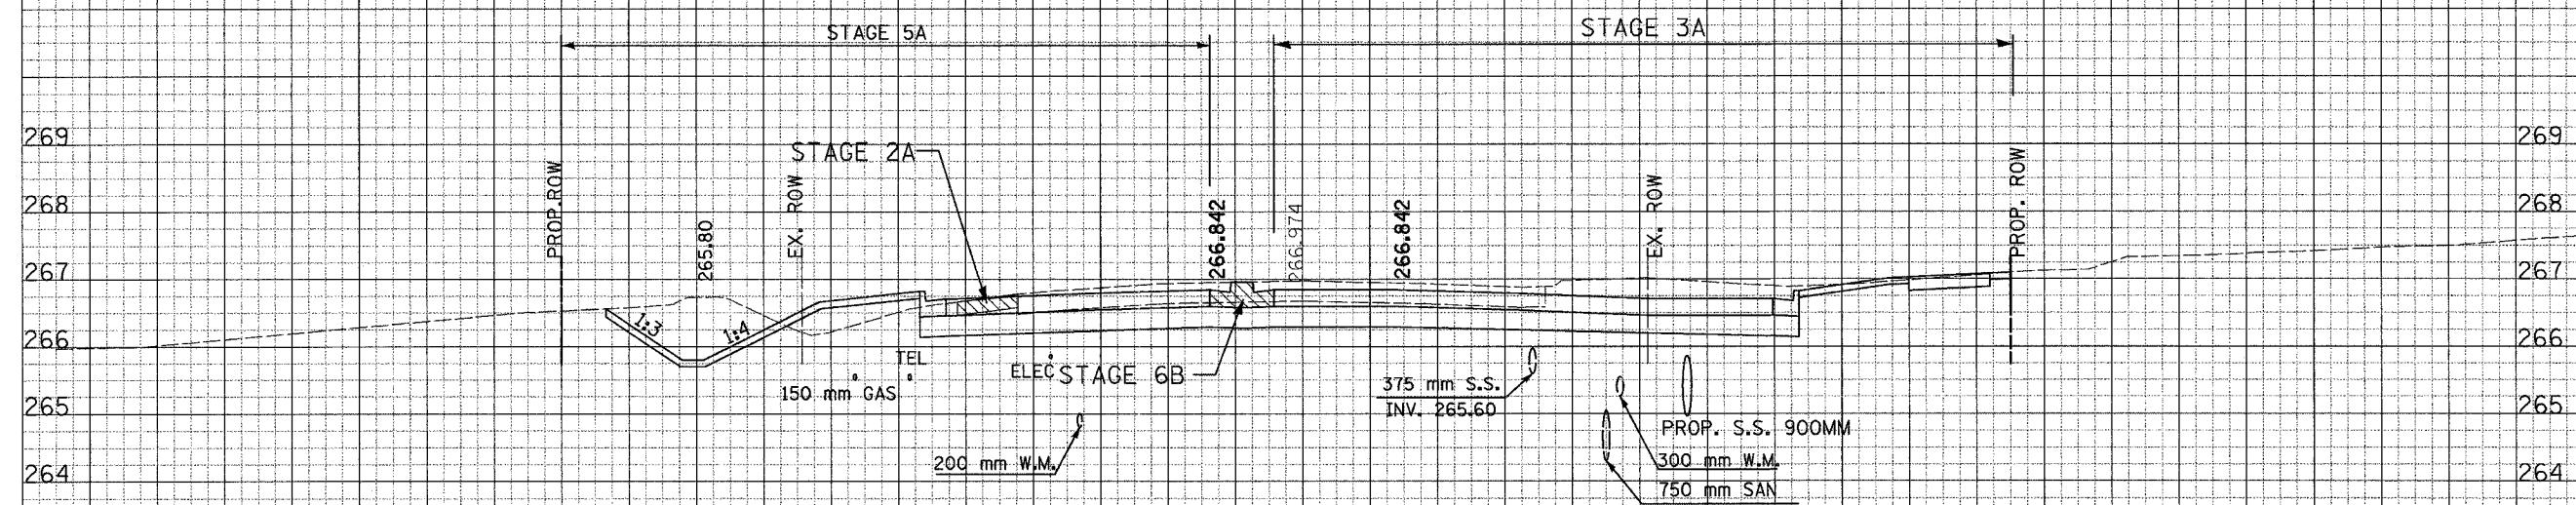

CUT AREA	FILL AREA
50-M	50-M
STAGE 2A UNSUITABLE CUT 0.544	STAGE 2A 0.196
STAGE 3A CUT 6.372	
STAGE 3A UNSUITABLE CUT 3.076	
STAGE 5A CUT 5.054	STAGE 5A 1.568
STAGE 5A UNSUITABLE CUT 1.873	

9+975.000

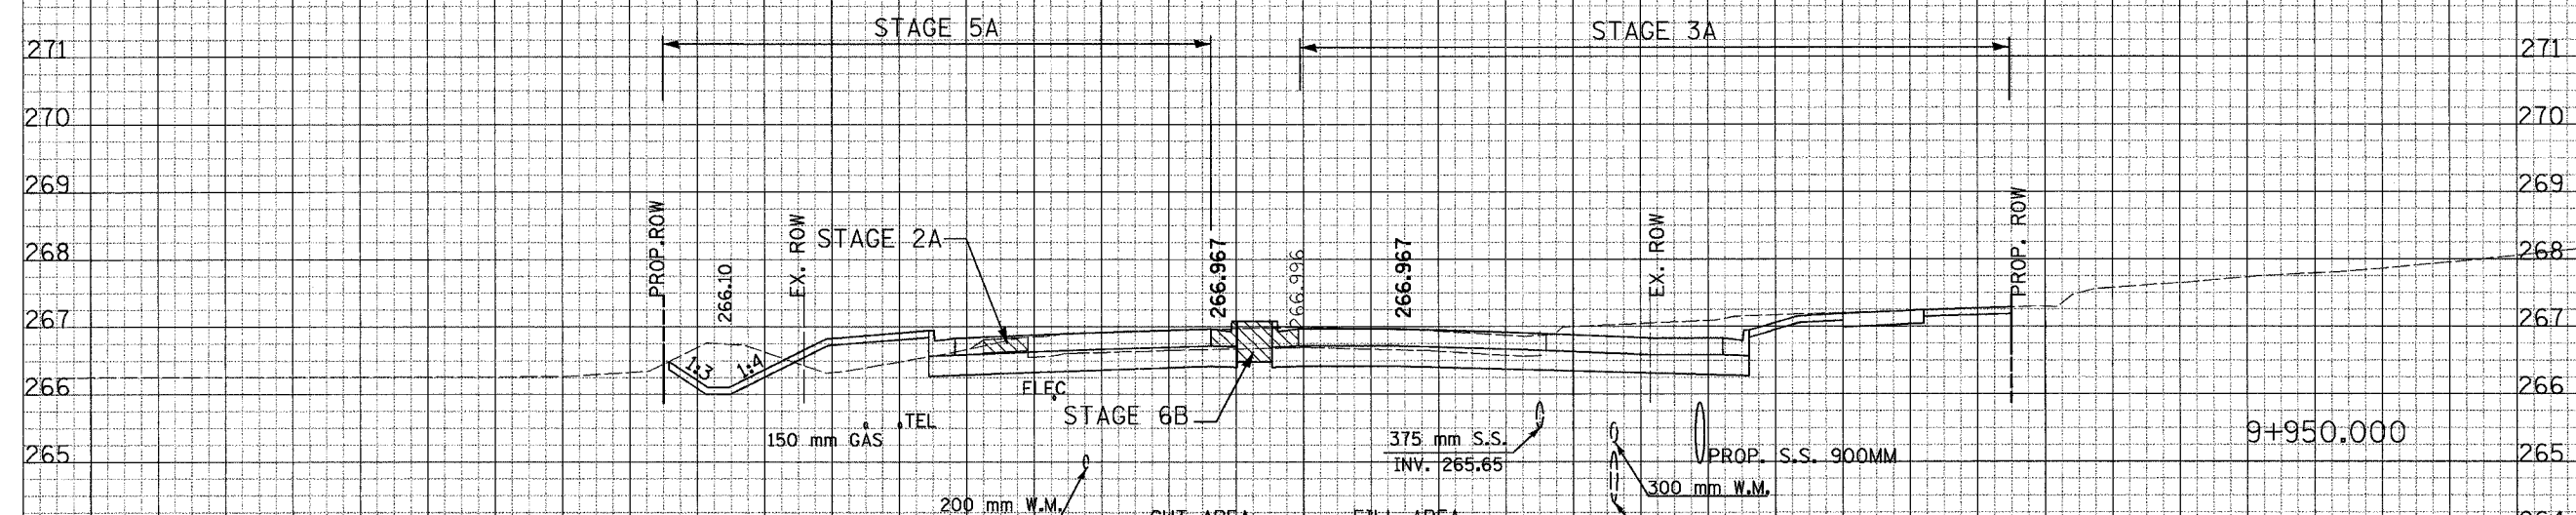

CUT AREA	FILL AREA
50-M	50-M
STAGE 2A UNSUITABLE CUT 0.406	STAGE 2A 0.196
STAGE 3A CUT 4.334	
STAGE 3A UNSUITABLE CUT 3.076	
STAGE 5A CUT 5.054	STAGE 5A 1.568
STAGE 5A UNSUITABLE CUT 1.873	

9+950.000

36 34 32 30 28 26 24 22 20 18 16 14 12 10 8 6 4 2 0 2 4 6 8 10 12 14 16 18 20 22 24 26 28 30 32 34 36

FINAL SURVEY PLOTTED  
NOTE BOOK TEMPLATE  
MISCELLANEOUS AREAS CHECKED

ORIGINAL SURVEY PLOTTED  
NOTE BOOK TEMPLATE  
MISCELLANEOUS AREAS CHECKED