


F.A. RTE.	SECTION	COUNTY	TOTAL SHEETS	SHEET NO.
337	19R-1	LAKE	800	726
STA.		TO STA.		
FED. ROAD DIST. NO.		ILLINOIS FED. AID PROJECT		

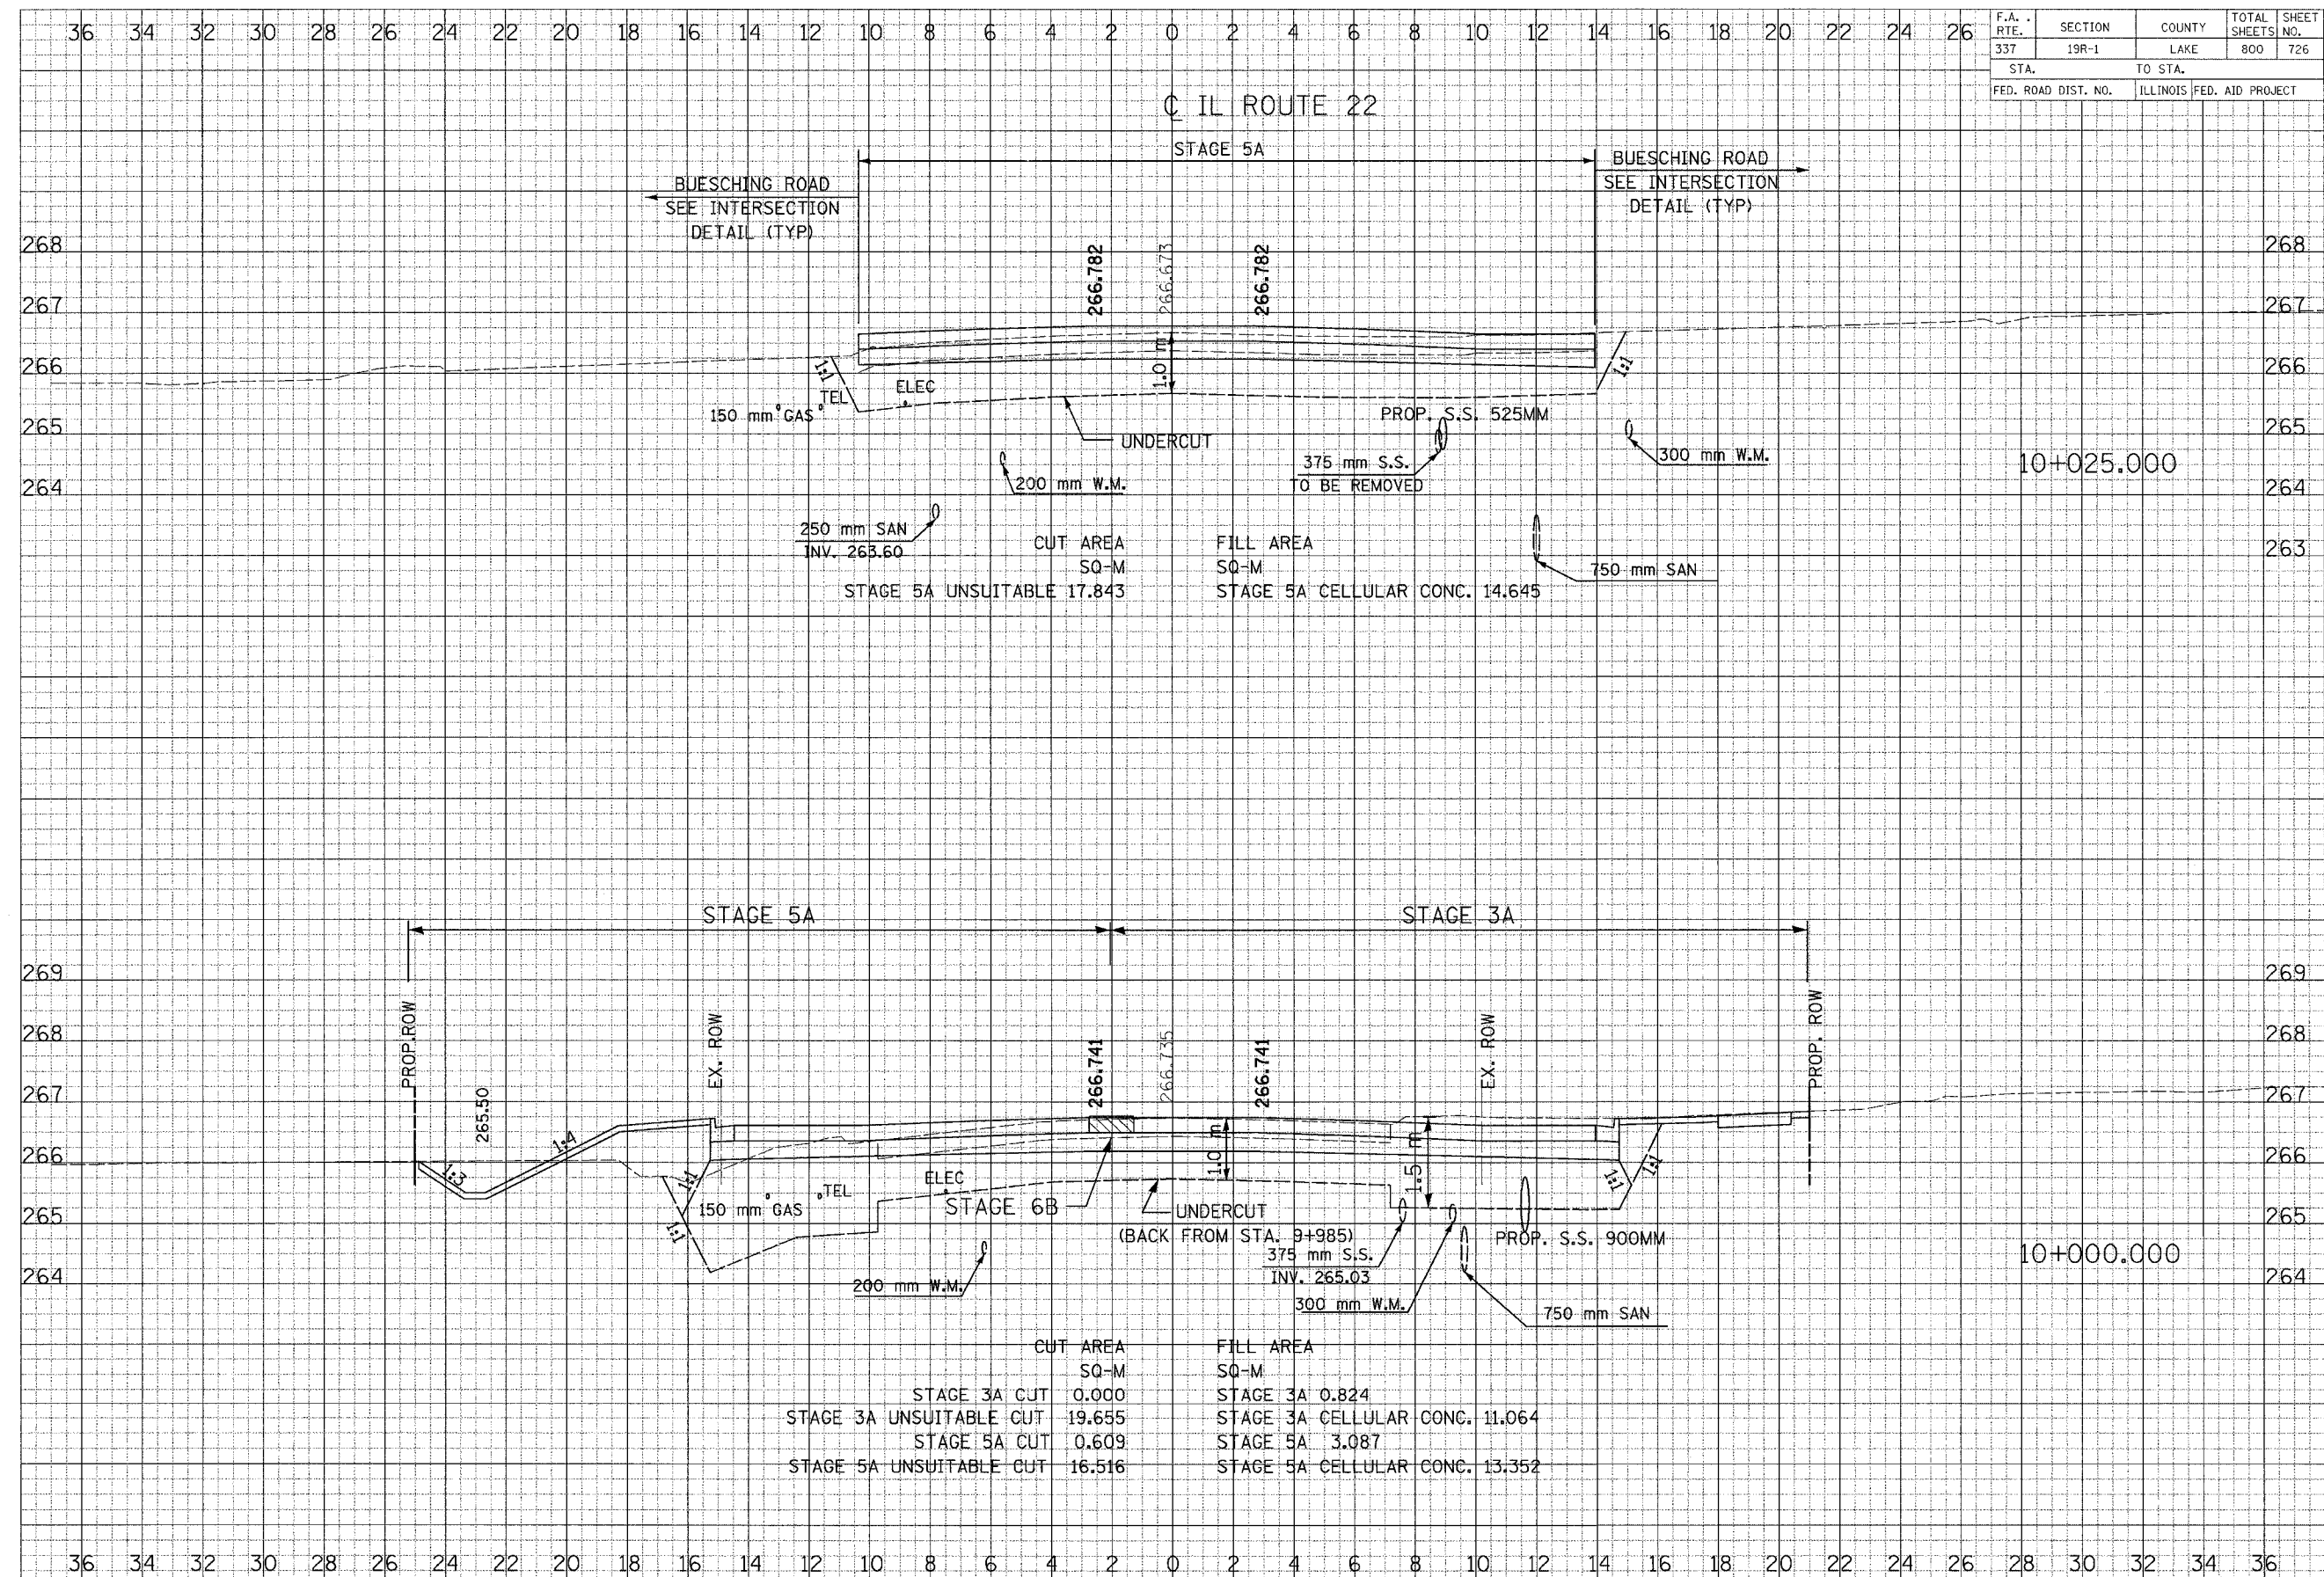

FINAL SURVEY PLOTTED  
NOTE BOOK TEMPLATE  
AREAS CHECKED

ORIGINAL SURVEY PLOTTED  
NOTE BOOK TEMPLATE  
AREAS CHECKED

1 REVISED UNDERCUT 11/24/04

CROSS SECTIONS - ILL ROUTE 22