


F.A. RTE.	SECTION	COUNTY	TOTAL SHEETS	SHEET NO.
337	19R-1	LAKE	800	727
STA.		TO STA.		
FED. ROAD DIST. NO.		ILLINOIS FED. AID PROJECT		

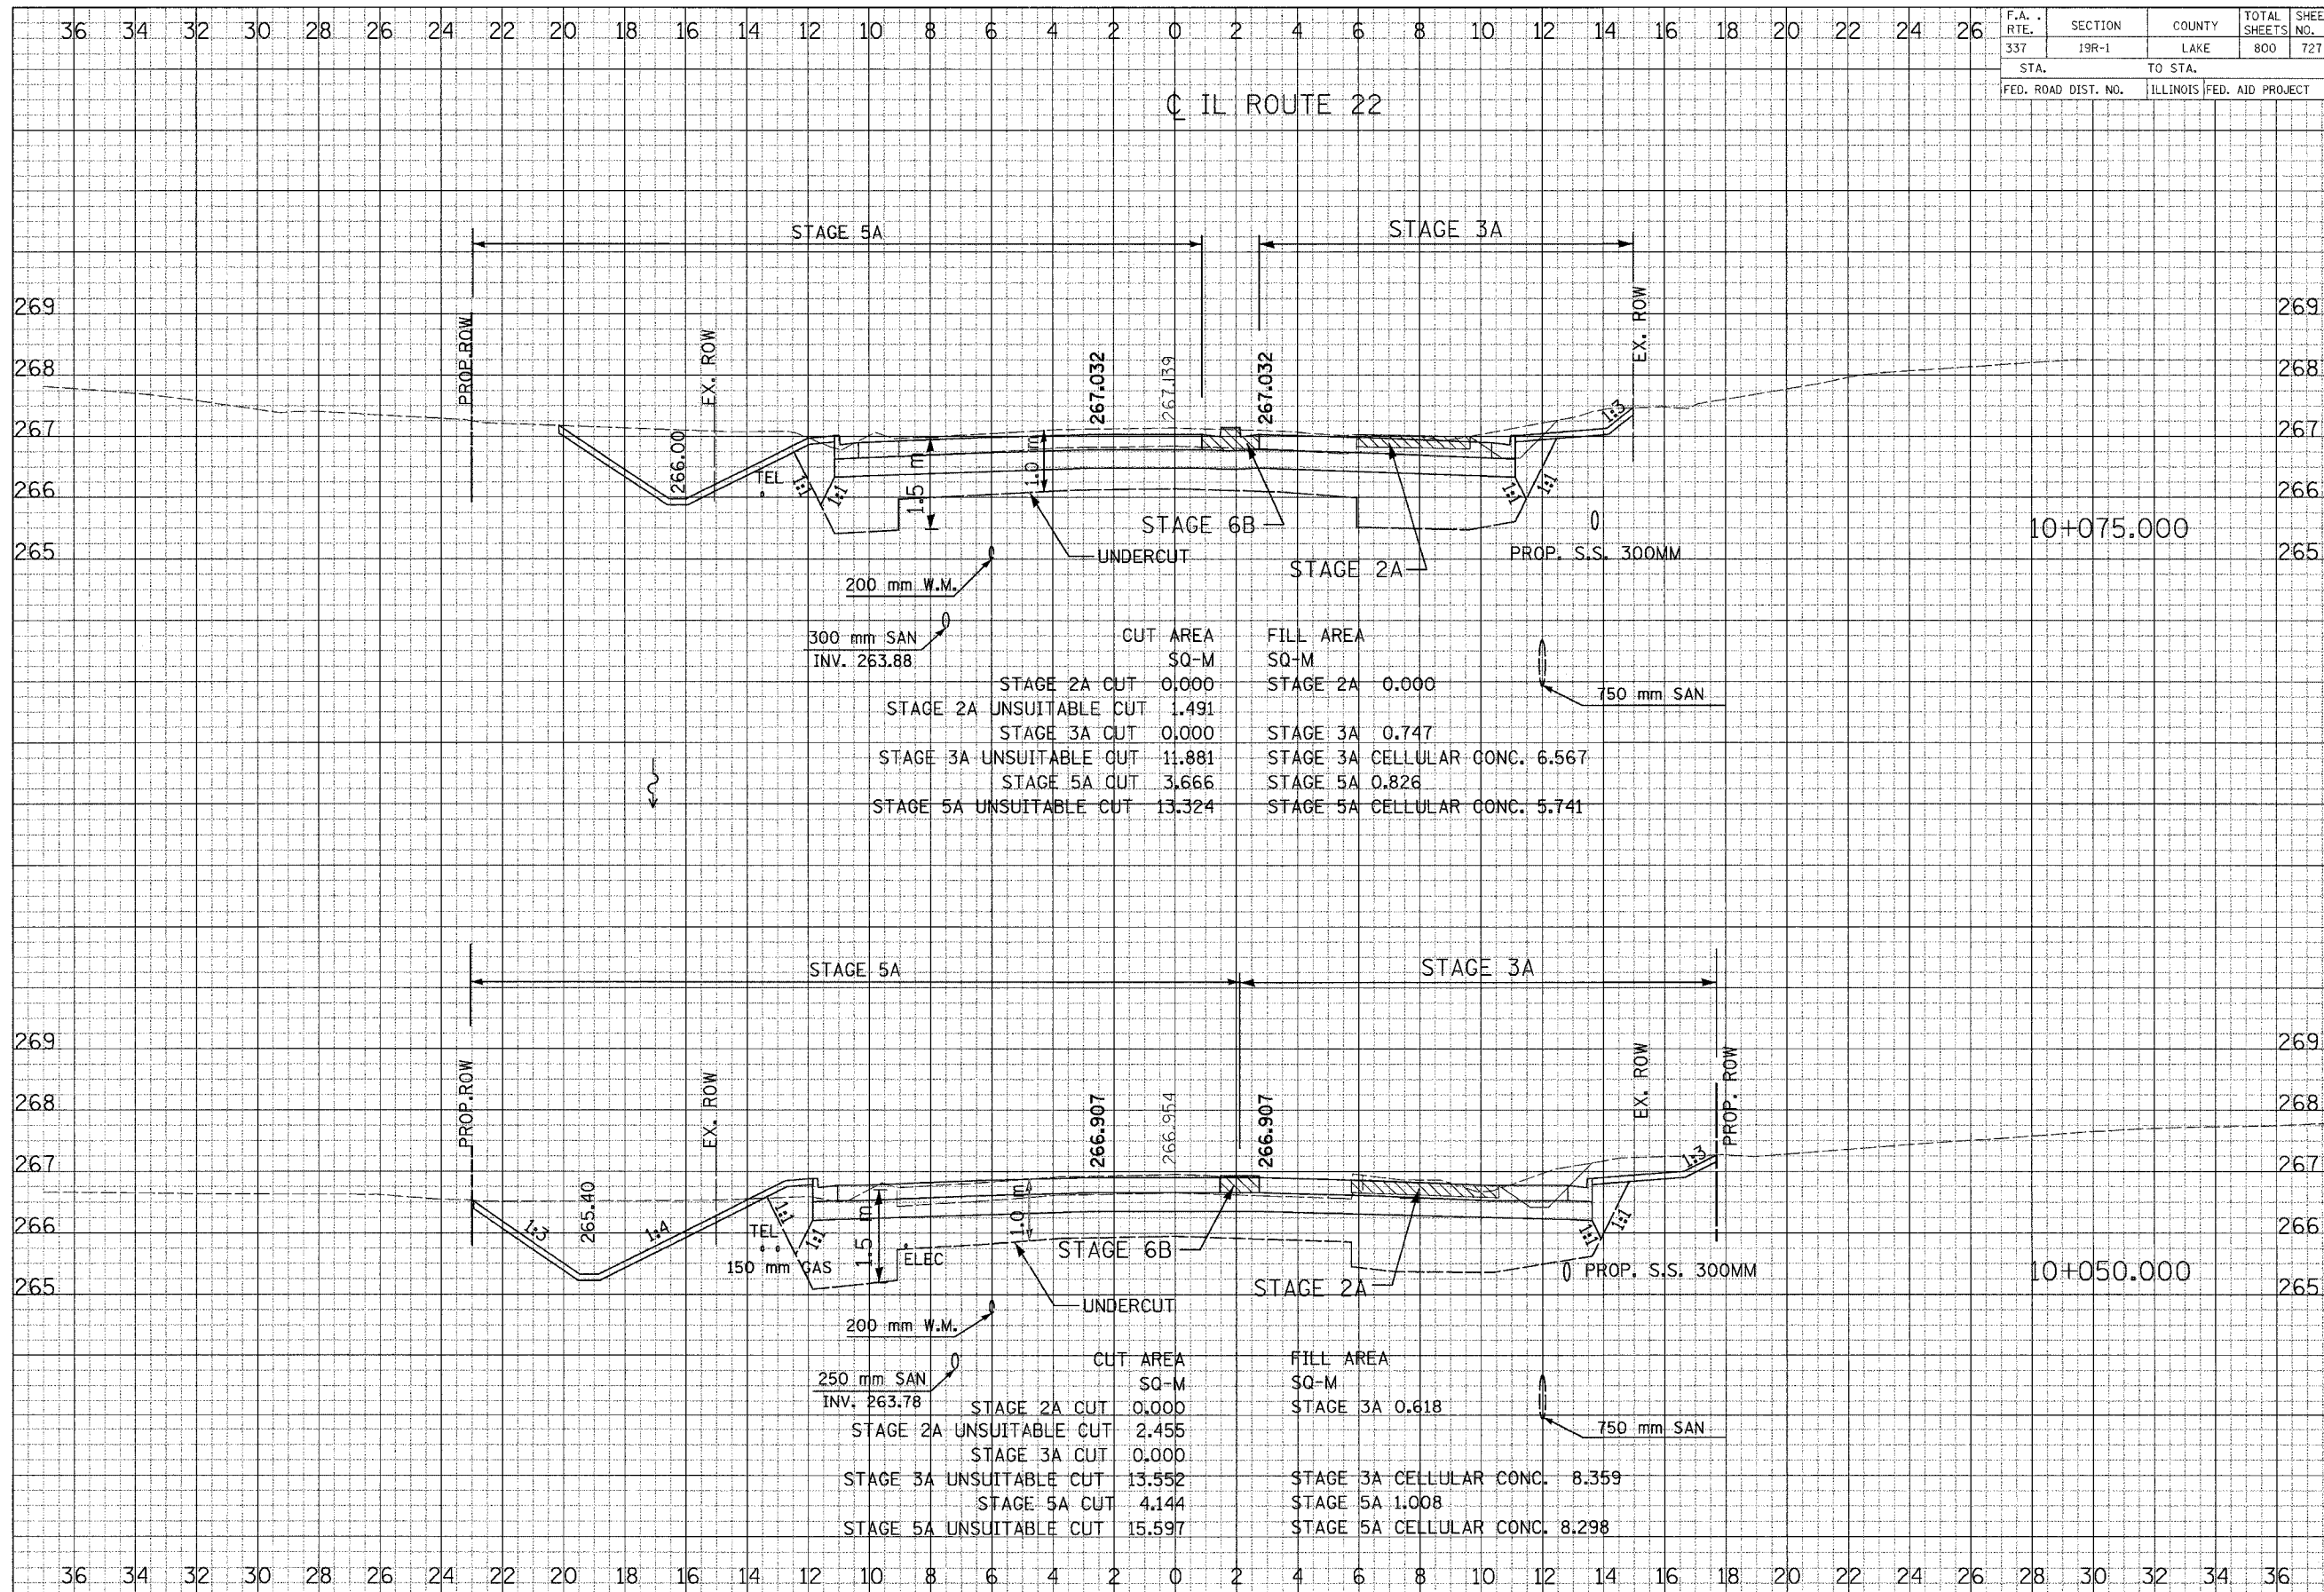

FINAL SURVEY PLANNED
 NOTE BOOK TEMPLATE
 AREAS CHECKED

ORIGINAL SURVEY PLANNED
 NOTE BOOK TEMPLATE
 AREAS CHECKED

1 REVISD UNDERCUT 11/24/04

CROSS SECTIONS - ILL ROUTE 22