


F.A. RTE.	SECTION	COUNTY	TOTAL SHEETS NO.
337	19R-1	LAKE	800 729
STA.		TO STA.	
FED. ROAD DIST. NO.		ILLINOIS FED. AID PROJECT	

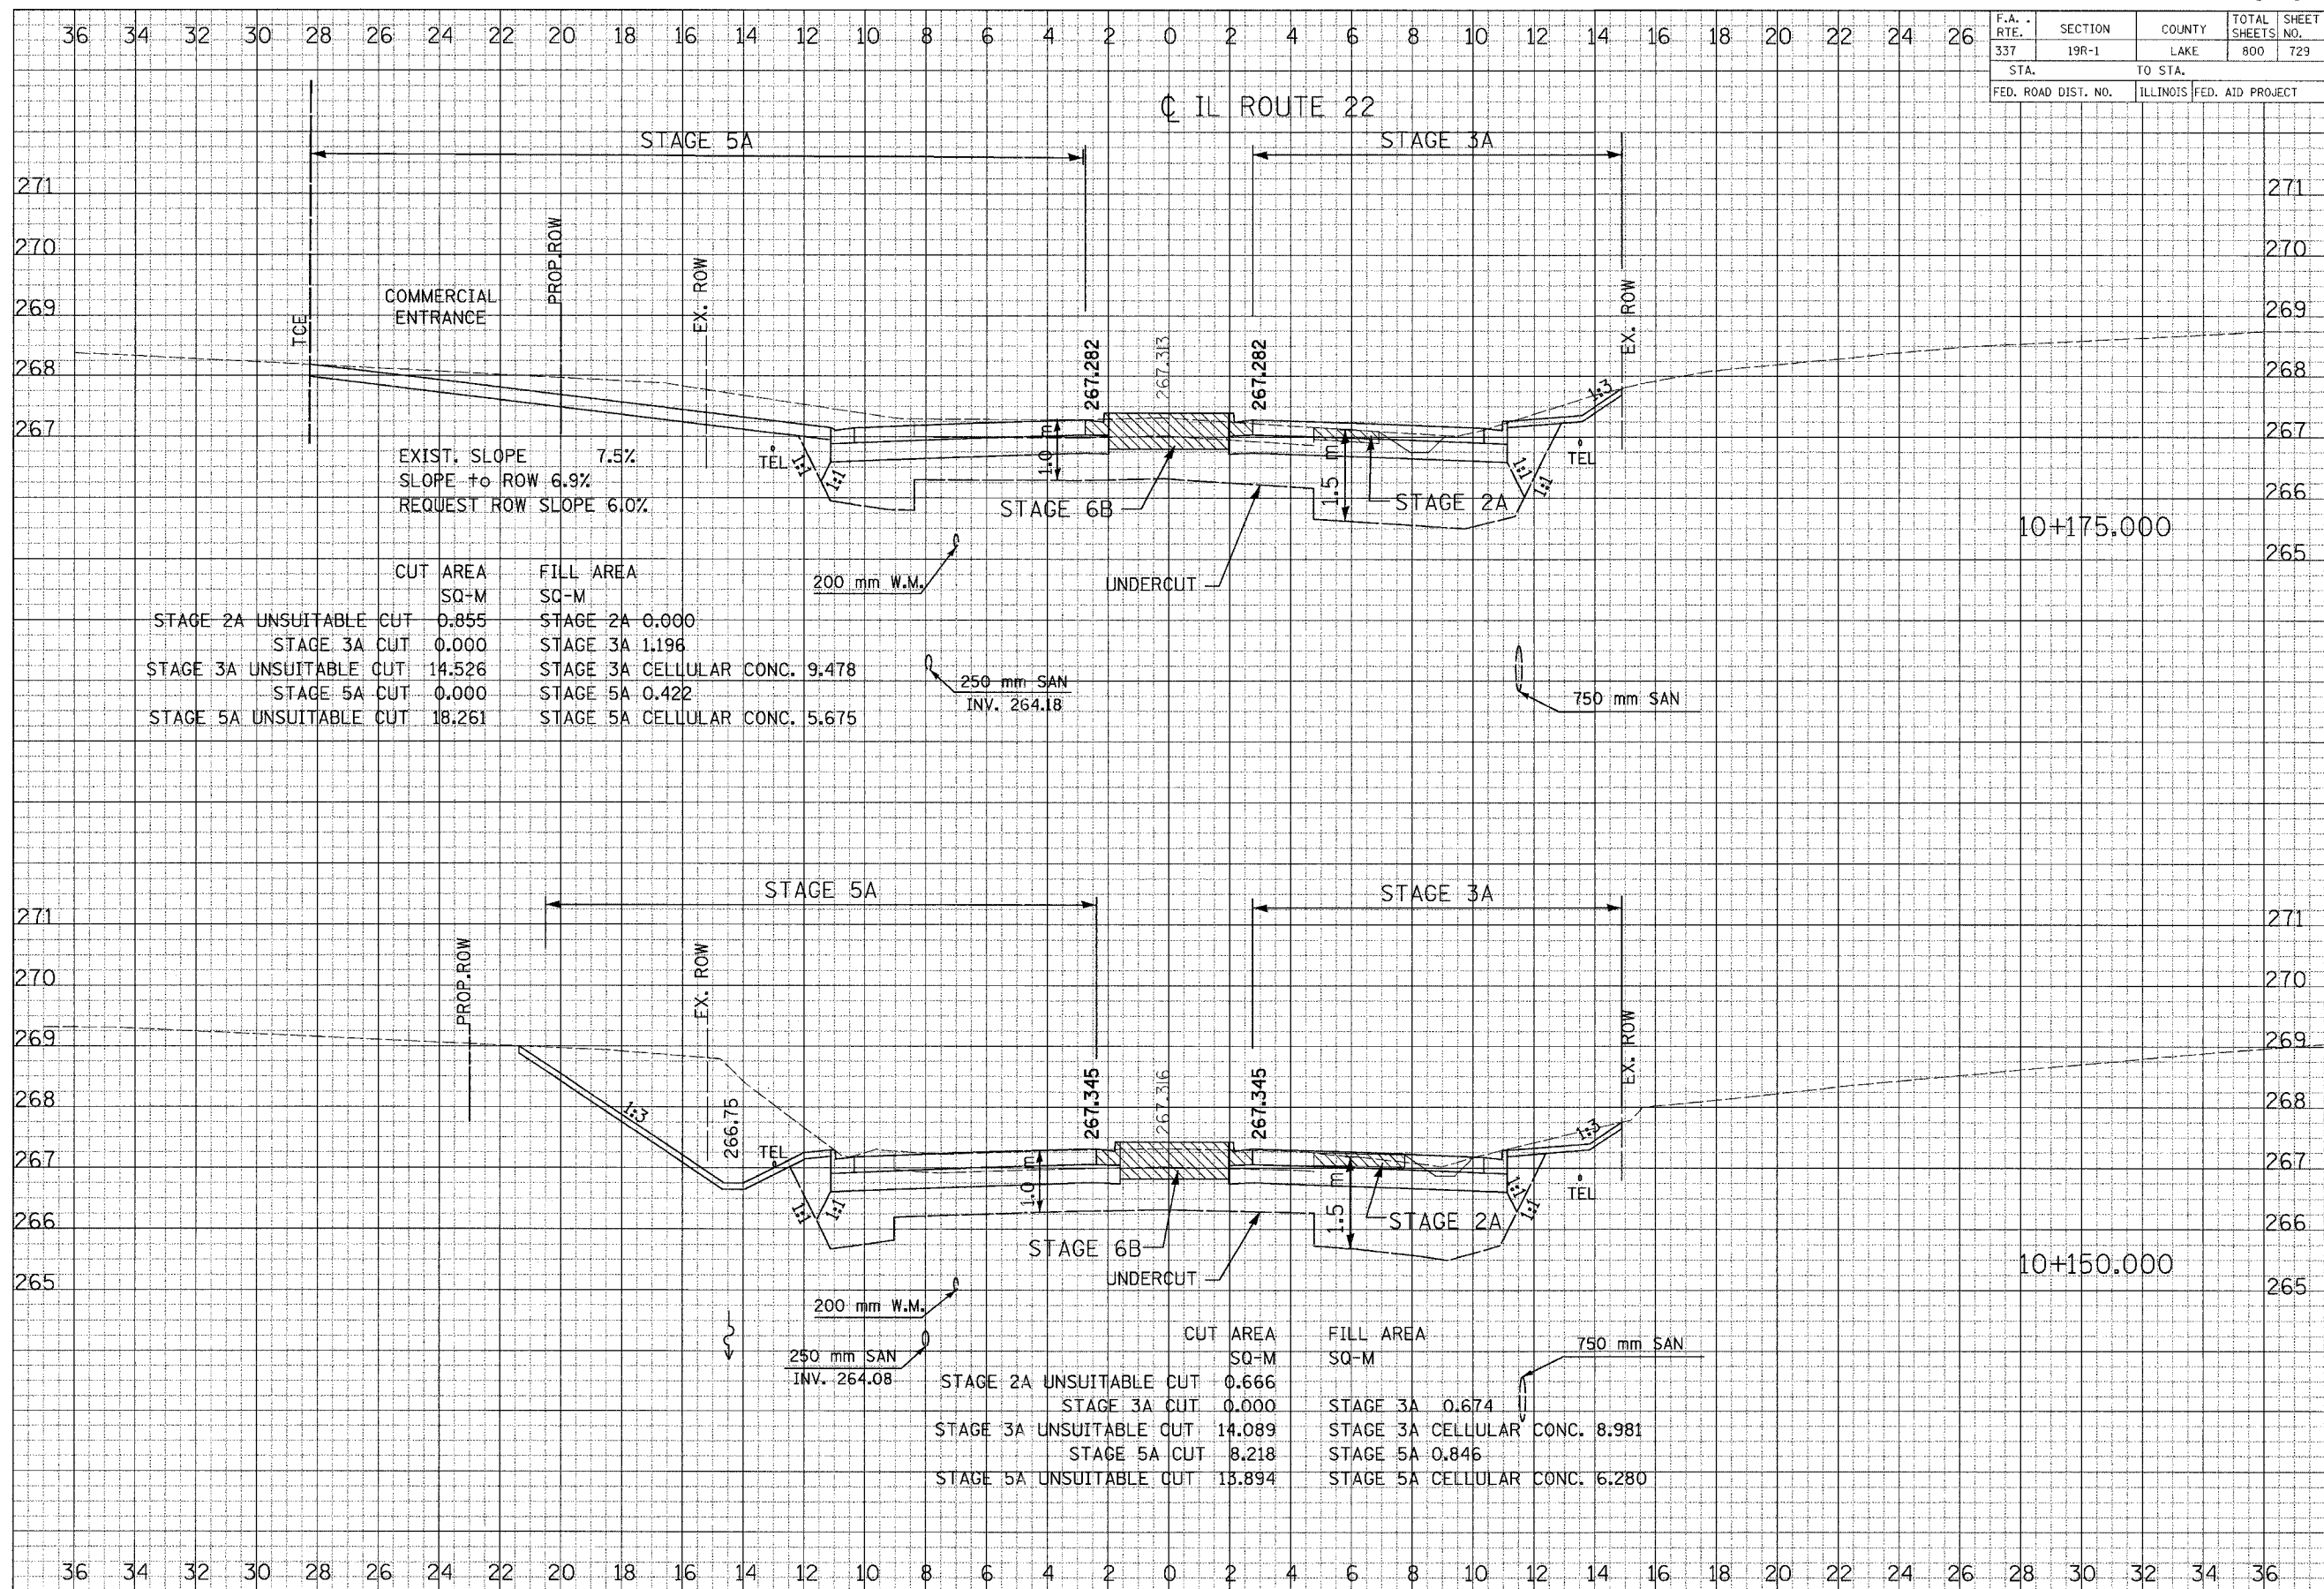

EXIST. SLOPE 7.5%
SLOPE to ROW 6.9%
REQUEST ROW SLOPE 6.0%

	CUT AREA SQ-M	FILL AREA SQ-M
STAGE 2A UNSUITABLE CUT	0.855	STAGE 2A 0.000
STAGE 3A CUT	0.000	STAGE 3A 1.196
STAGE 3A UNSUITABLE CUT	14.526	STAGE 3A CELLULAR CONC. 9.478
STAGE 5A CUT	0.000	STAGE 5A 0.422
STAGE 5A UNSUITABLE CUT	18.261	STAGE 5A CELLULAR CONC. 5.675

	CUT AREA SQ-M	FILL AREA SQ-M
STAGE 2A UNSUITABLE CUT	0.666	STAGE 3A 0.674
STAGE 3A CUT	0.000	STAGE 3A CELLULAR CONC. 8.981
STAGE 3A UNSUITABLE CUT	14.089	STAGE 5A 0.846
STAGE 5A CUT	8.218	STAGE 5A CELLULAR CONC. 6.280
STAGE 5A UNSUITABLE CUT	13.894	

1 REVISED UNDERCUT 11/24/04

CROSS SECTIONS - ILL ROUTE 22

FINAL SURVEY PLOTTED BY DATE
NOTE BOOK REVISIONS CHECKED

ORIGINAL SURVEY PLOTTED BY DATE
NOTE BOOK REVISIONS CHECKED

DESIGNED BY: DATE: DRAWN BY: DATE: CHECKED BY: DATE: APPROVED BY: DATE: