


F.A. RTE.	SECTION	COUNTY	TOTAL SHEETS	SHEET NO.
337	19R-1	LAKE	800	732
STA.		TO STA.		
FED. ROAD DIST. NO.		ILLINOIS FED. AID PROJECT		

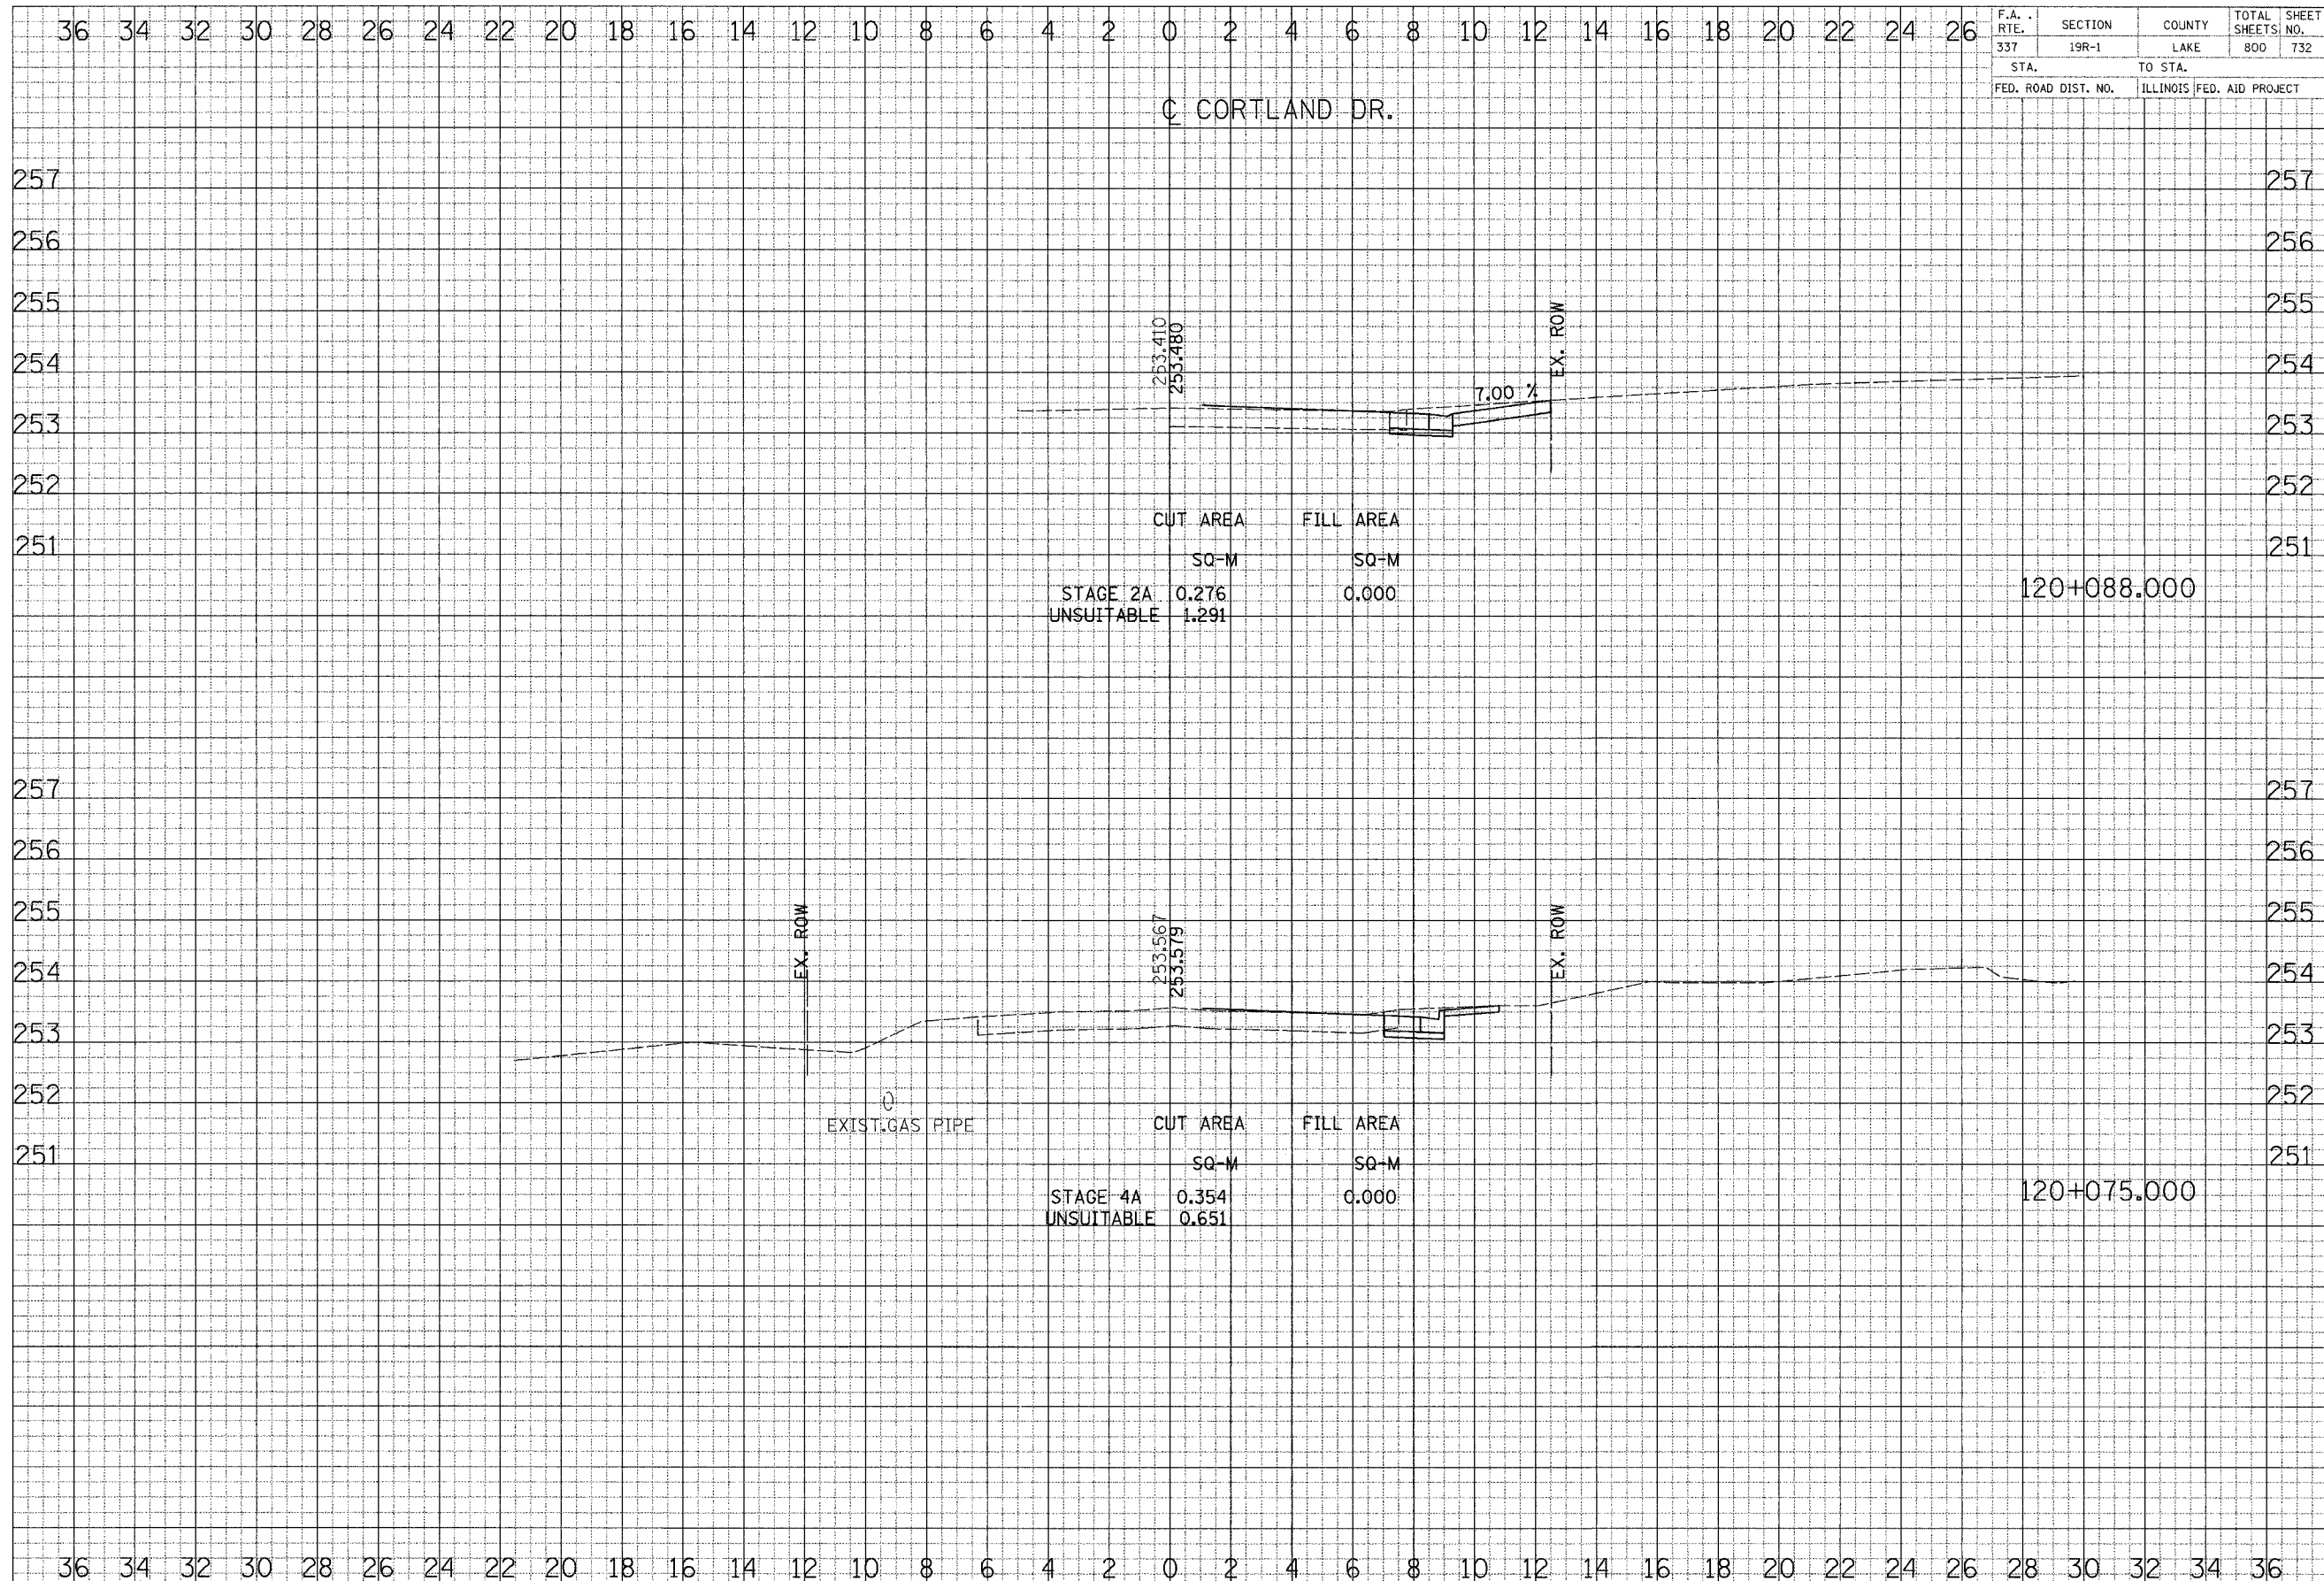

FINAL SURVEY	BY	DATE
SHEET		
NOTE BOOK		
AREAS		
CHANGES		

ORIGINAL SURVEY	BY	DATE
SHEET		
NOTE BOOK		
AREAS		
CHANGES		