
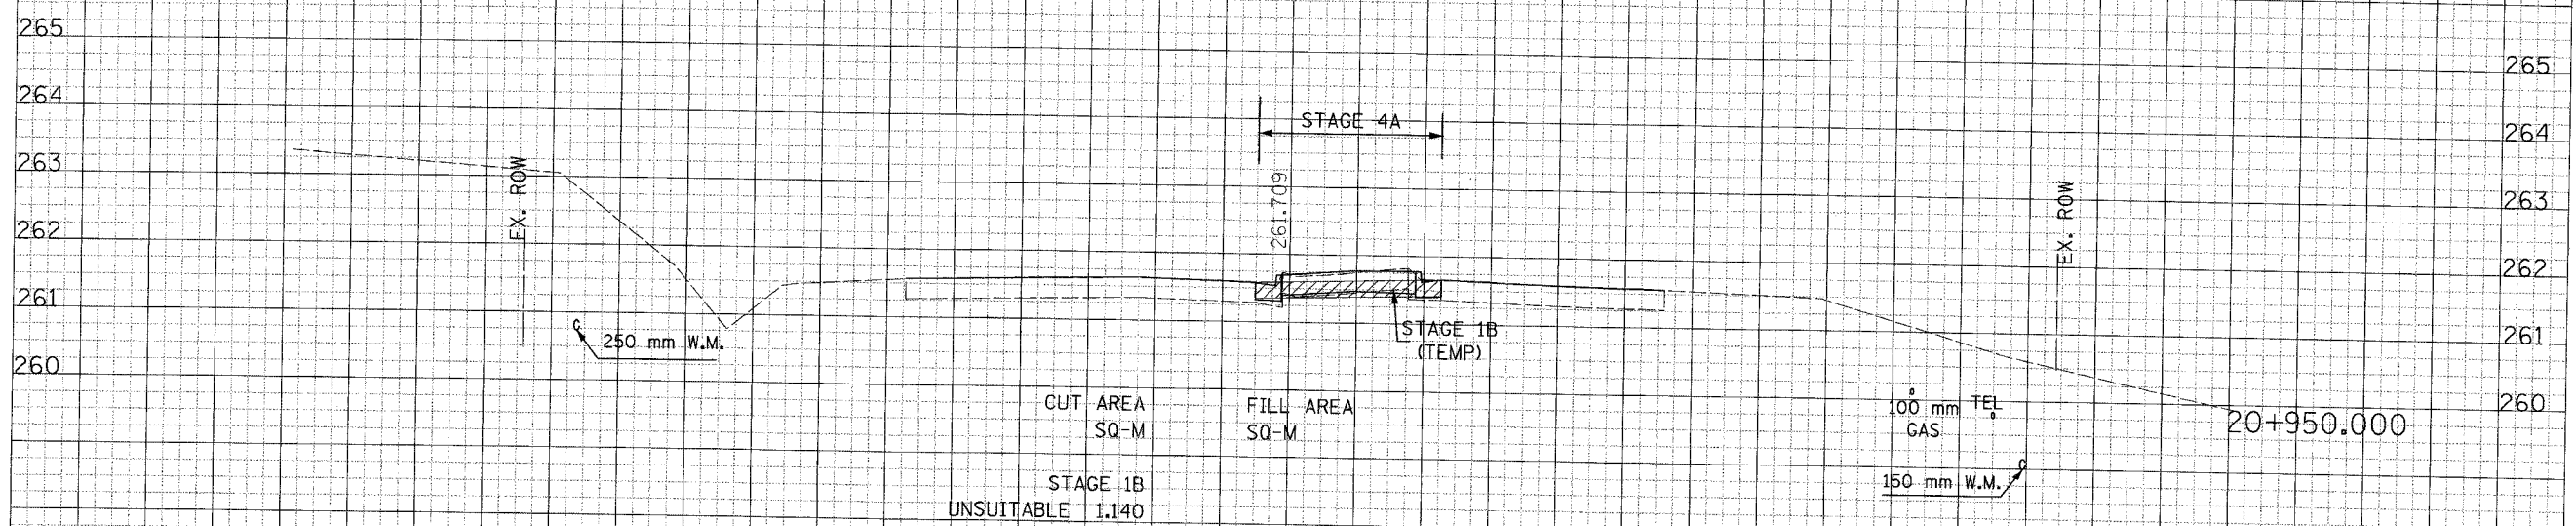


36 34 32 30 28 26 24 22 20 18 16 14 12 10 8 6 4 2 0 2 4 6 8 10 12 14 16 18 20 22 24 26

U.S. RTE 12
RAND ROAD

F.A. RTE.	SECTION	COUNTY	TOTAL SHEETS	SHEET NO.
337	19R-1	LAKE	800	735
STA.		TO STA.		
FED. ROAD DIST. NO.		ILLINOIS	FED. AID PROJECT	

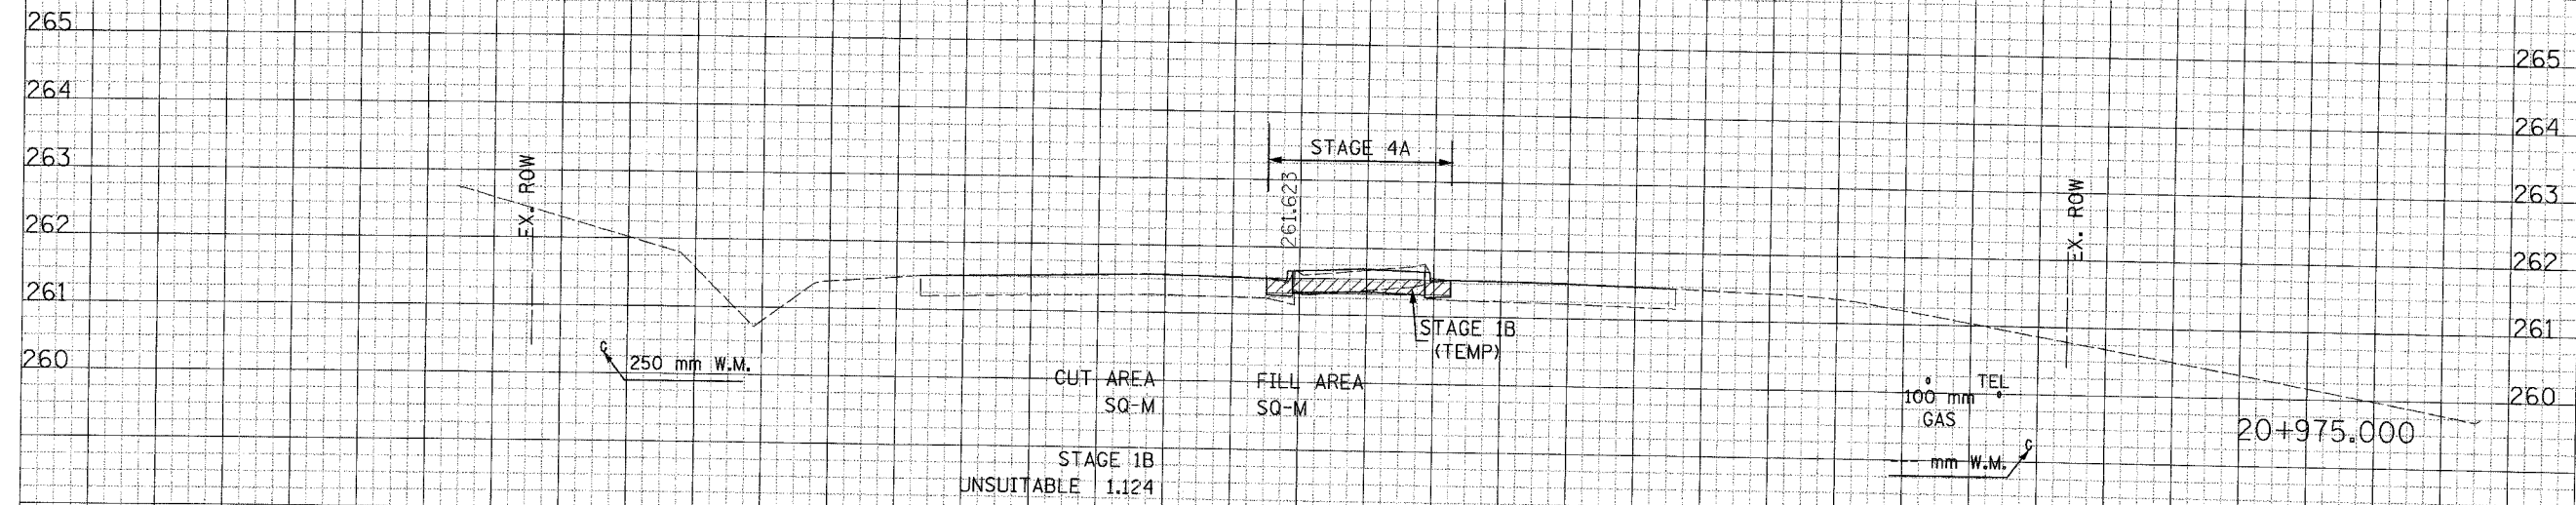

36 34 32 30 28 26 24 22 20 18 16 14 12 10 8 6 4 2 0 2 4 6 8 10 12 14 16 18 20 22 24 26 28 30 32 34 36

CROSS SECTIONS - U.S. RTE 12 / RAND ROAD

DATE: _____ BY: _____
 SUPERVISOR: _____
 CHECKED: _____
 DESIGNED: _____
 DRAWN: _____

DATE: _____ BY: _____
 SUPERVISOR: _____
 CHECKED: _____
 DESIGNED: _____
 DRAWN: _____