


F.A. RTE.	SECTION	COUNTY	TOTAL SHEETS	SHEET NO.
337	19R-1	LAKE	800	747
STA.		TO STA.		
FED. ROAD DIST. NO.		ILLINOIS FED. AID PROJECT		

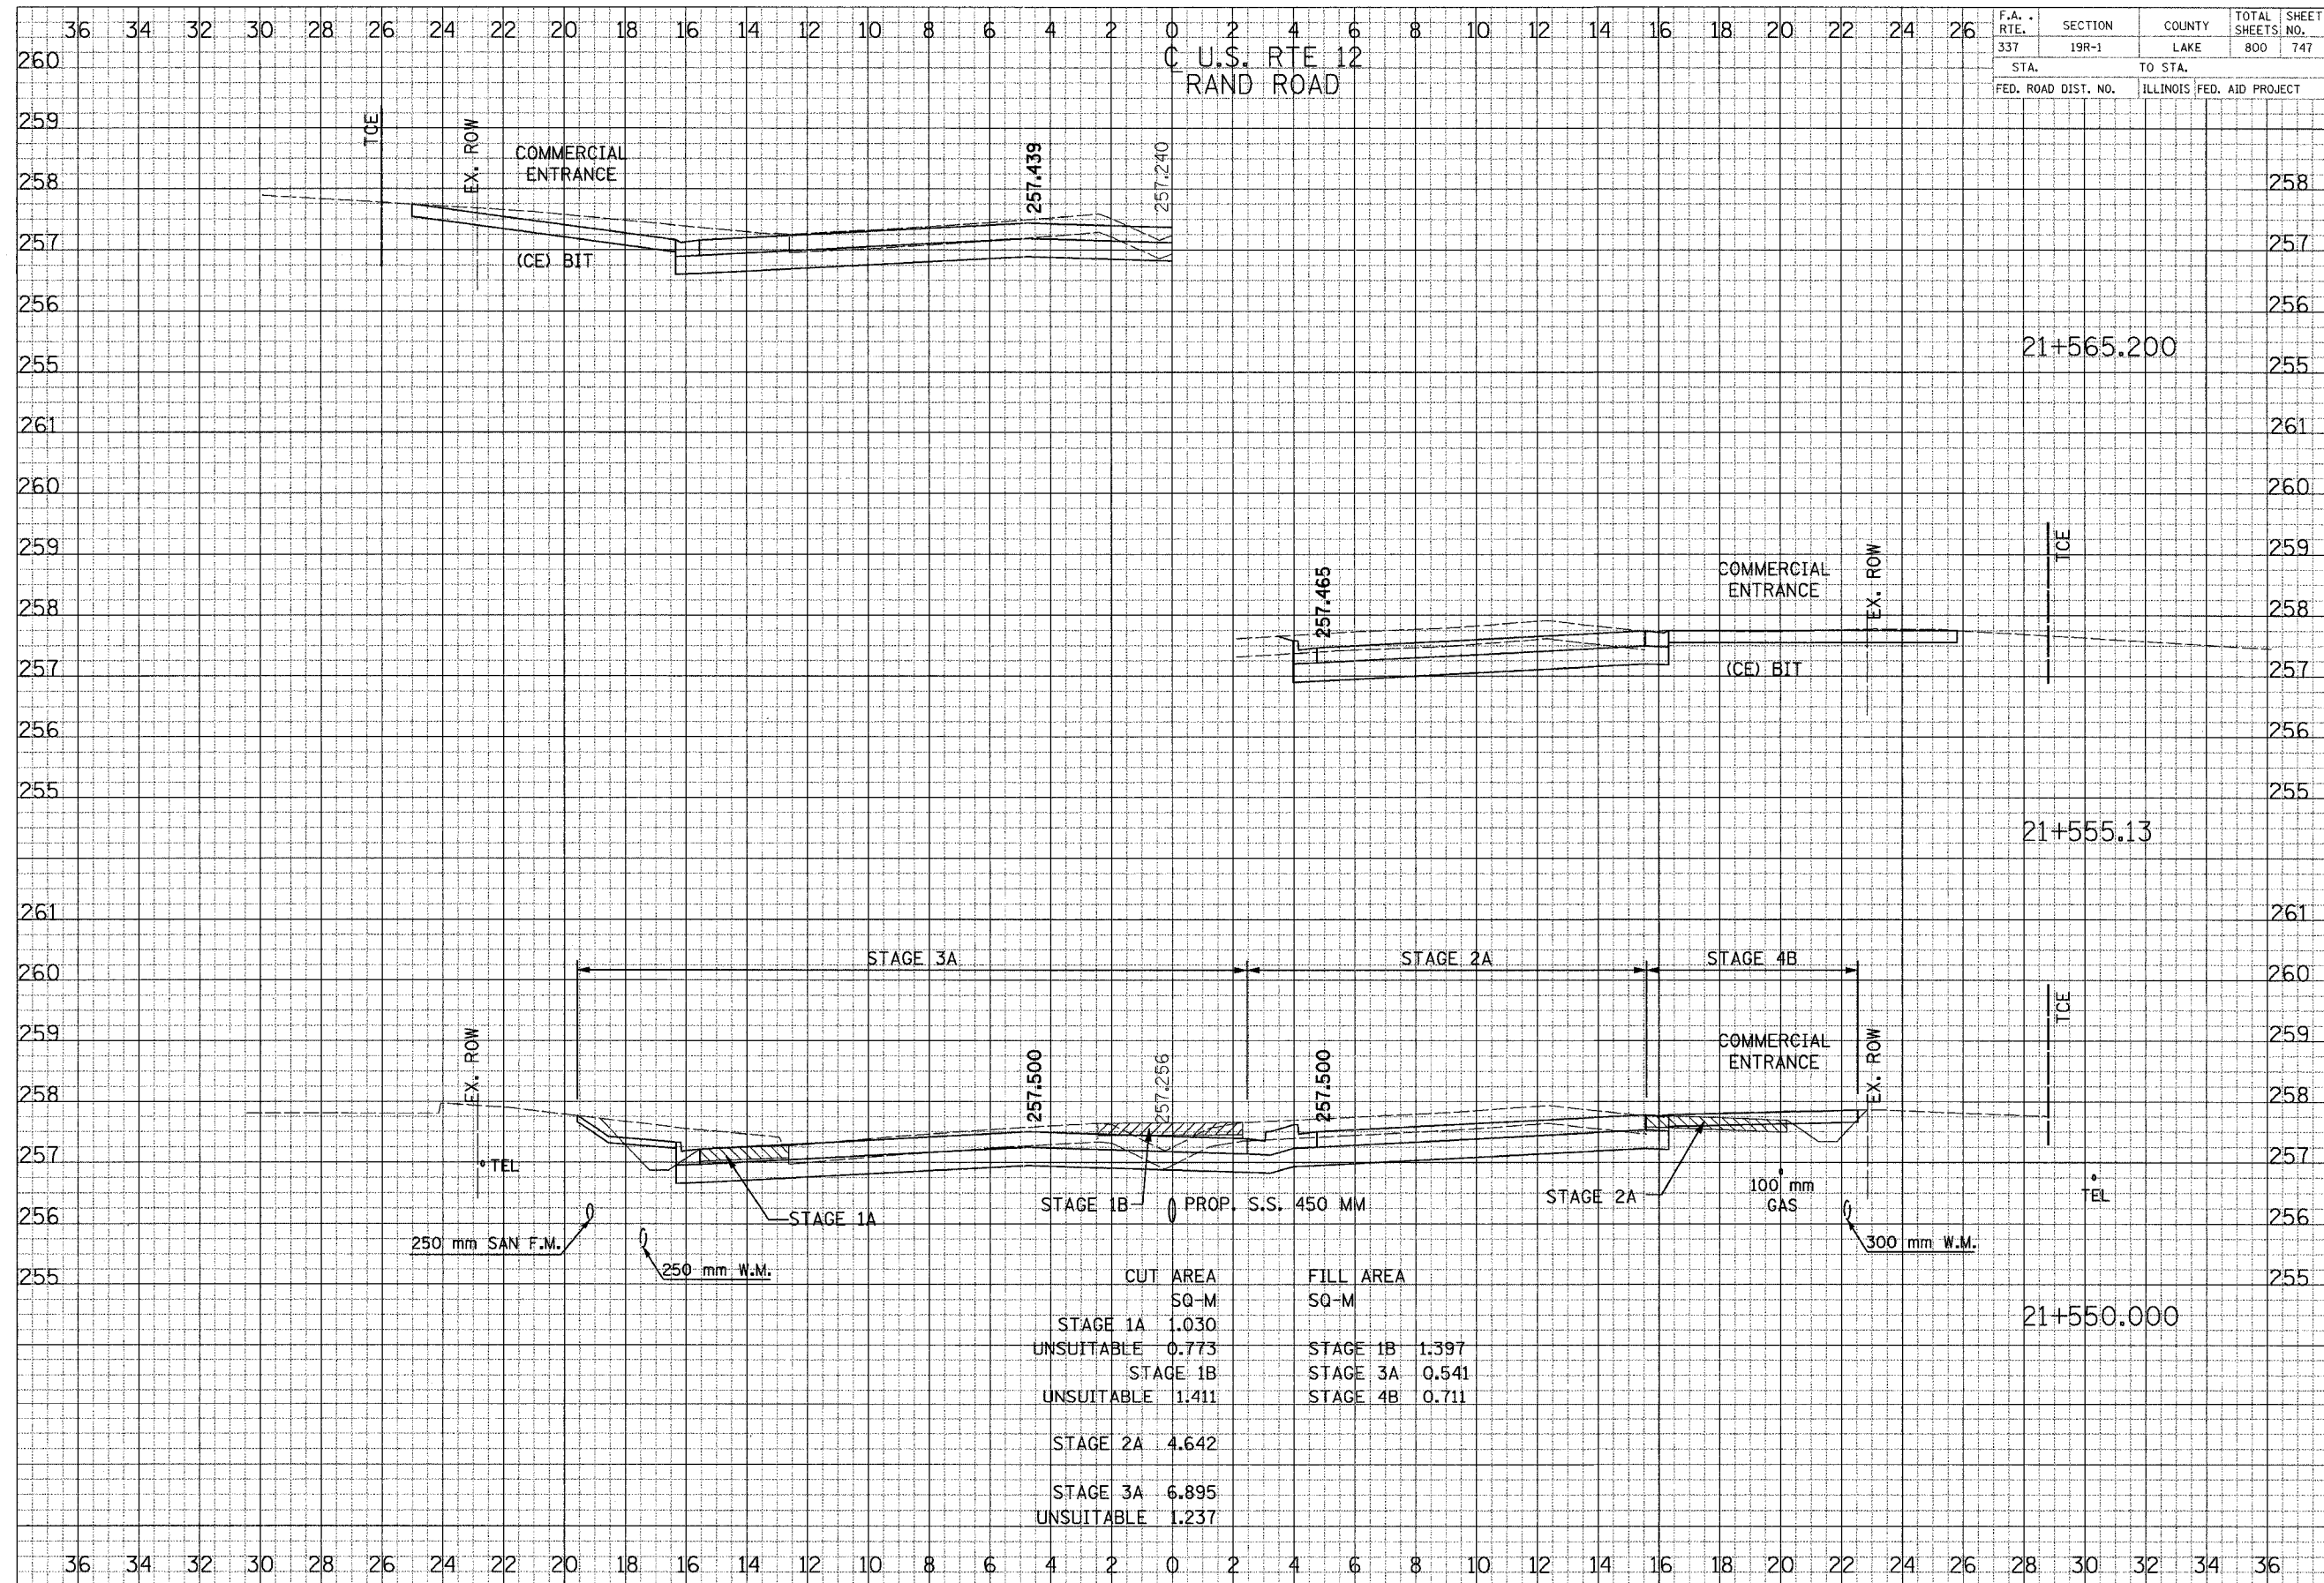

FINAL SURVEY	DATE
NOTE BOOK	BY
AREAS	
ADJUSTED	

ORIGINAL SURVEY	DATE
NOTE BOOK	BY
AREAS	
ADJUSTED	

CROSS SECTIONS - U.S. RTE 12 / RAND ROAD