


28 26 24 22 20 18 16 14 12 10 8 6 4 2 0 2 4 6 8 10 12 14 16 18 20 22 24 26

ELA ROAD

F.A. RTE.	SECTION	COUNTY	TOTAL SHEETS	SHEET NO.
337	19R-1	LAKE	800	756
STA.		TO STA.		
FED. ROAD DIST. NO.		ILLINOIS FED. AID PROJECT		

FINISH	DATE
SURVEY	BY
NOTE BOOK	DATE
REVISIONS	BY
DATE	

ORIGINAL	DATE
SURVEY	BY
NOTE BOOK	DATE
REVISIONS	BY
DATE	

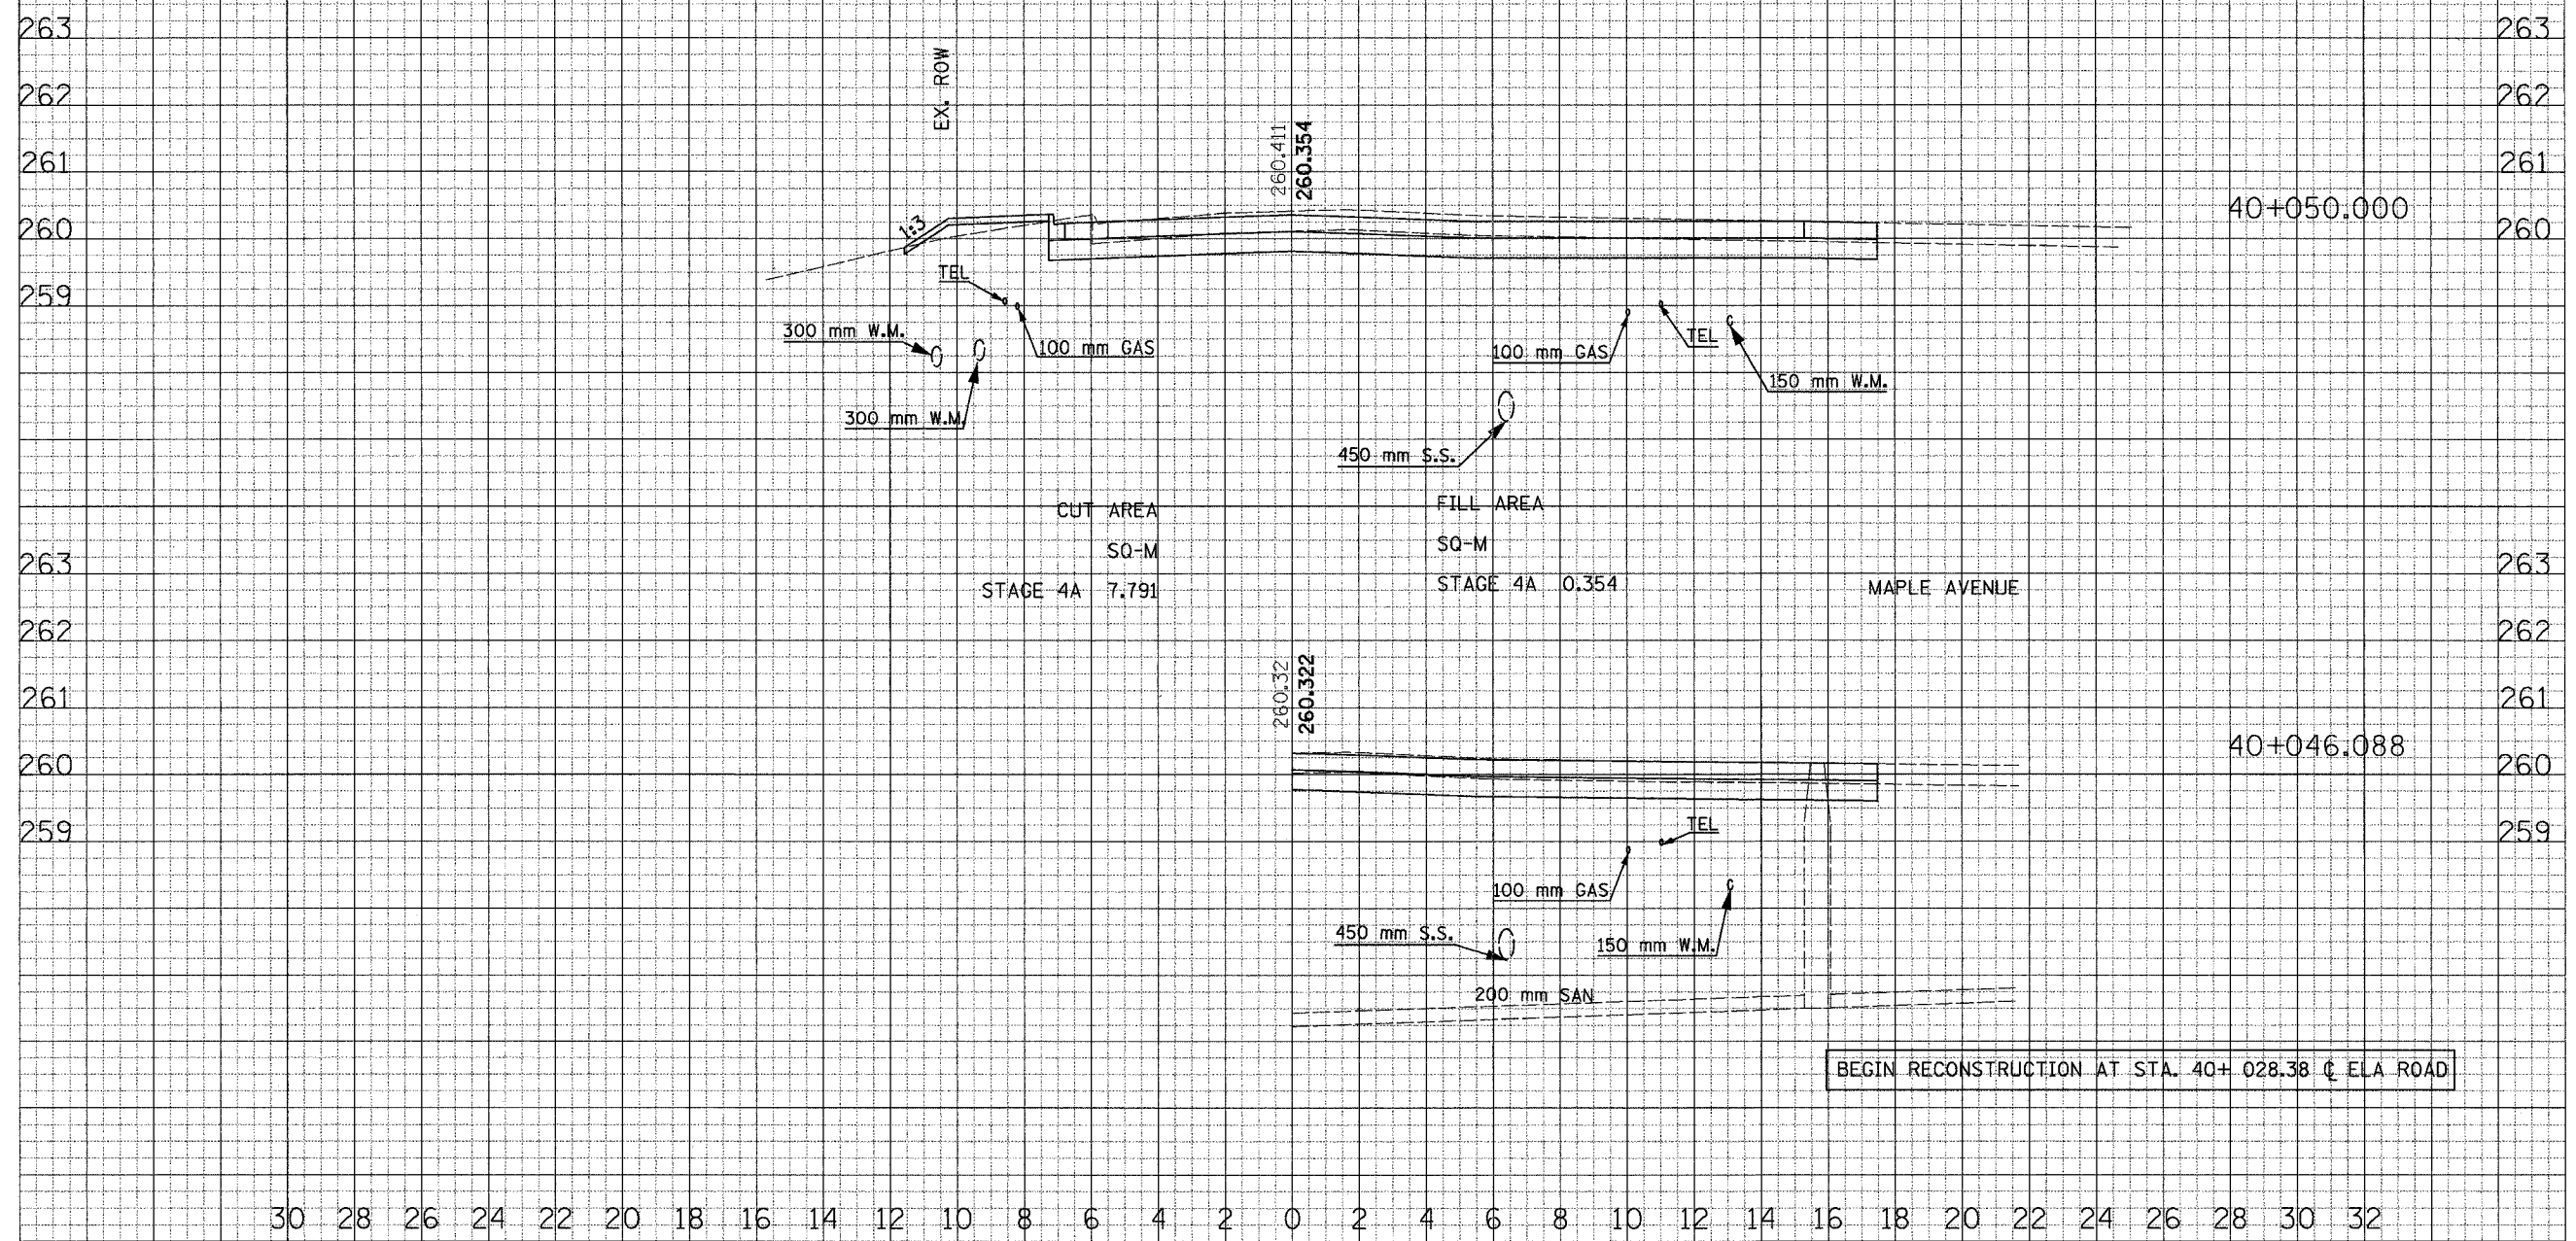

CROSS SECTIONS - ELA ROAD