


F.A. RTE.	SECTION	COUNTY	TOTAL SHEETS	SHEET NO.
337	19R-1	LAKE	800	763
STA.		TO STA.		
FED. ROAD DIST. NO.		ILLINOIS FED. AID PROJECT		

MAIN STREET WEST

END IMPROVEMENT
STA 50+279.300

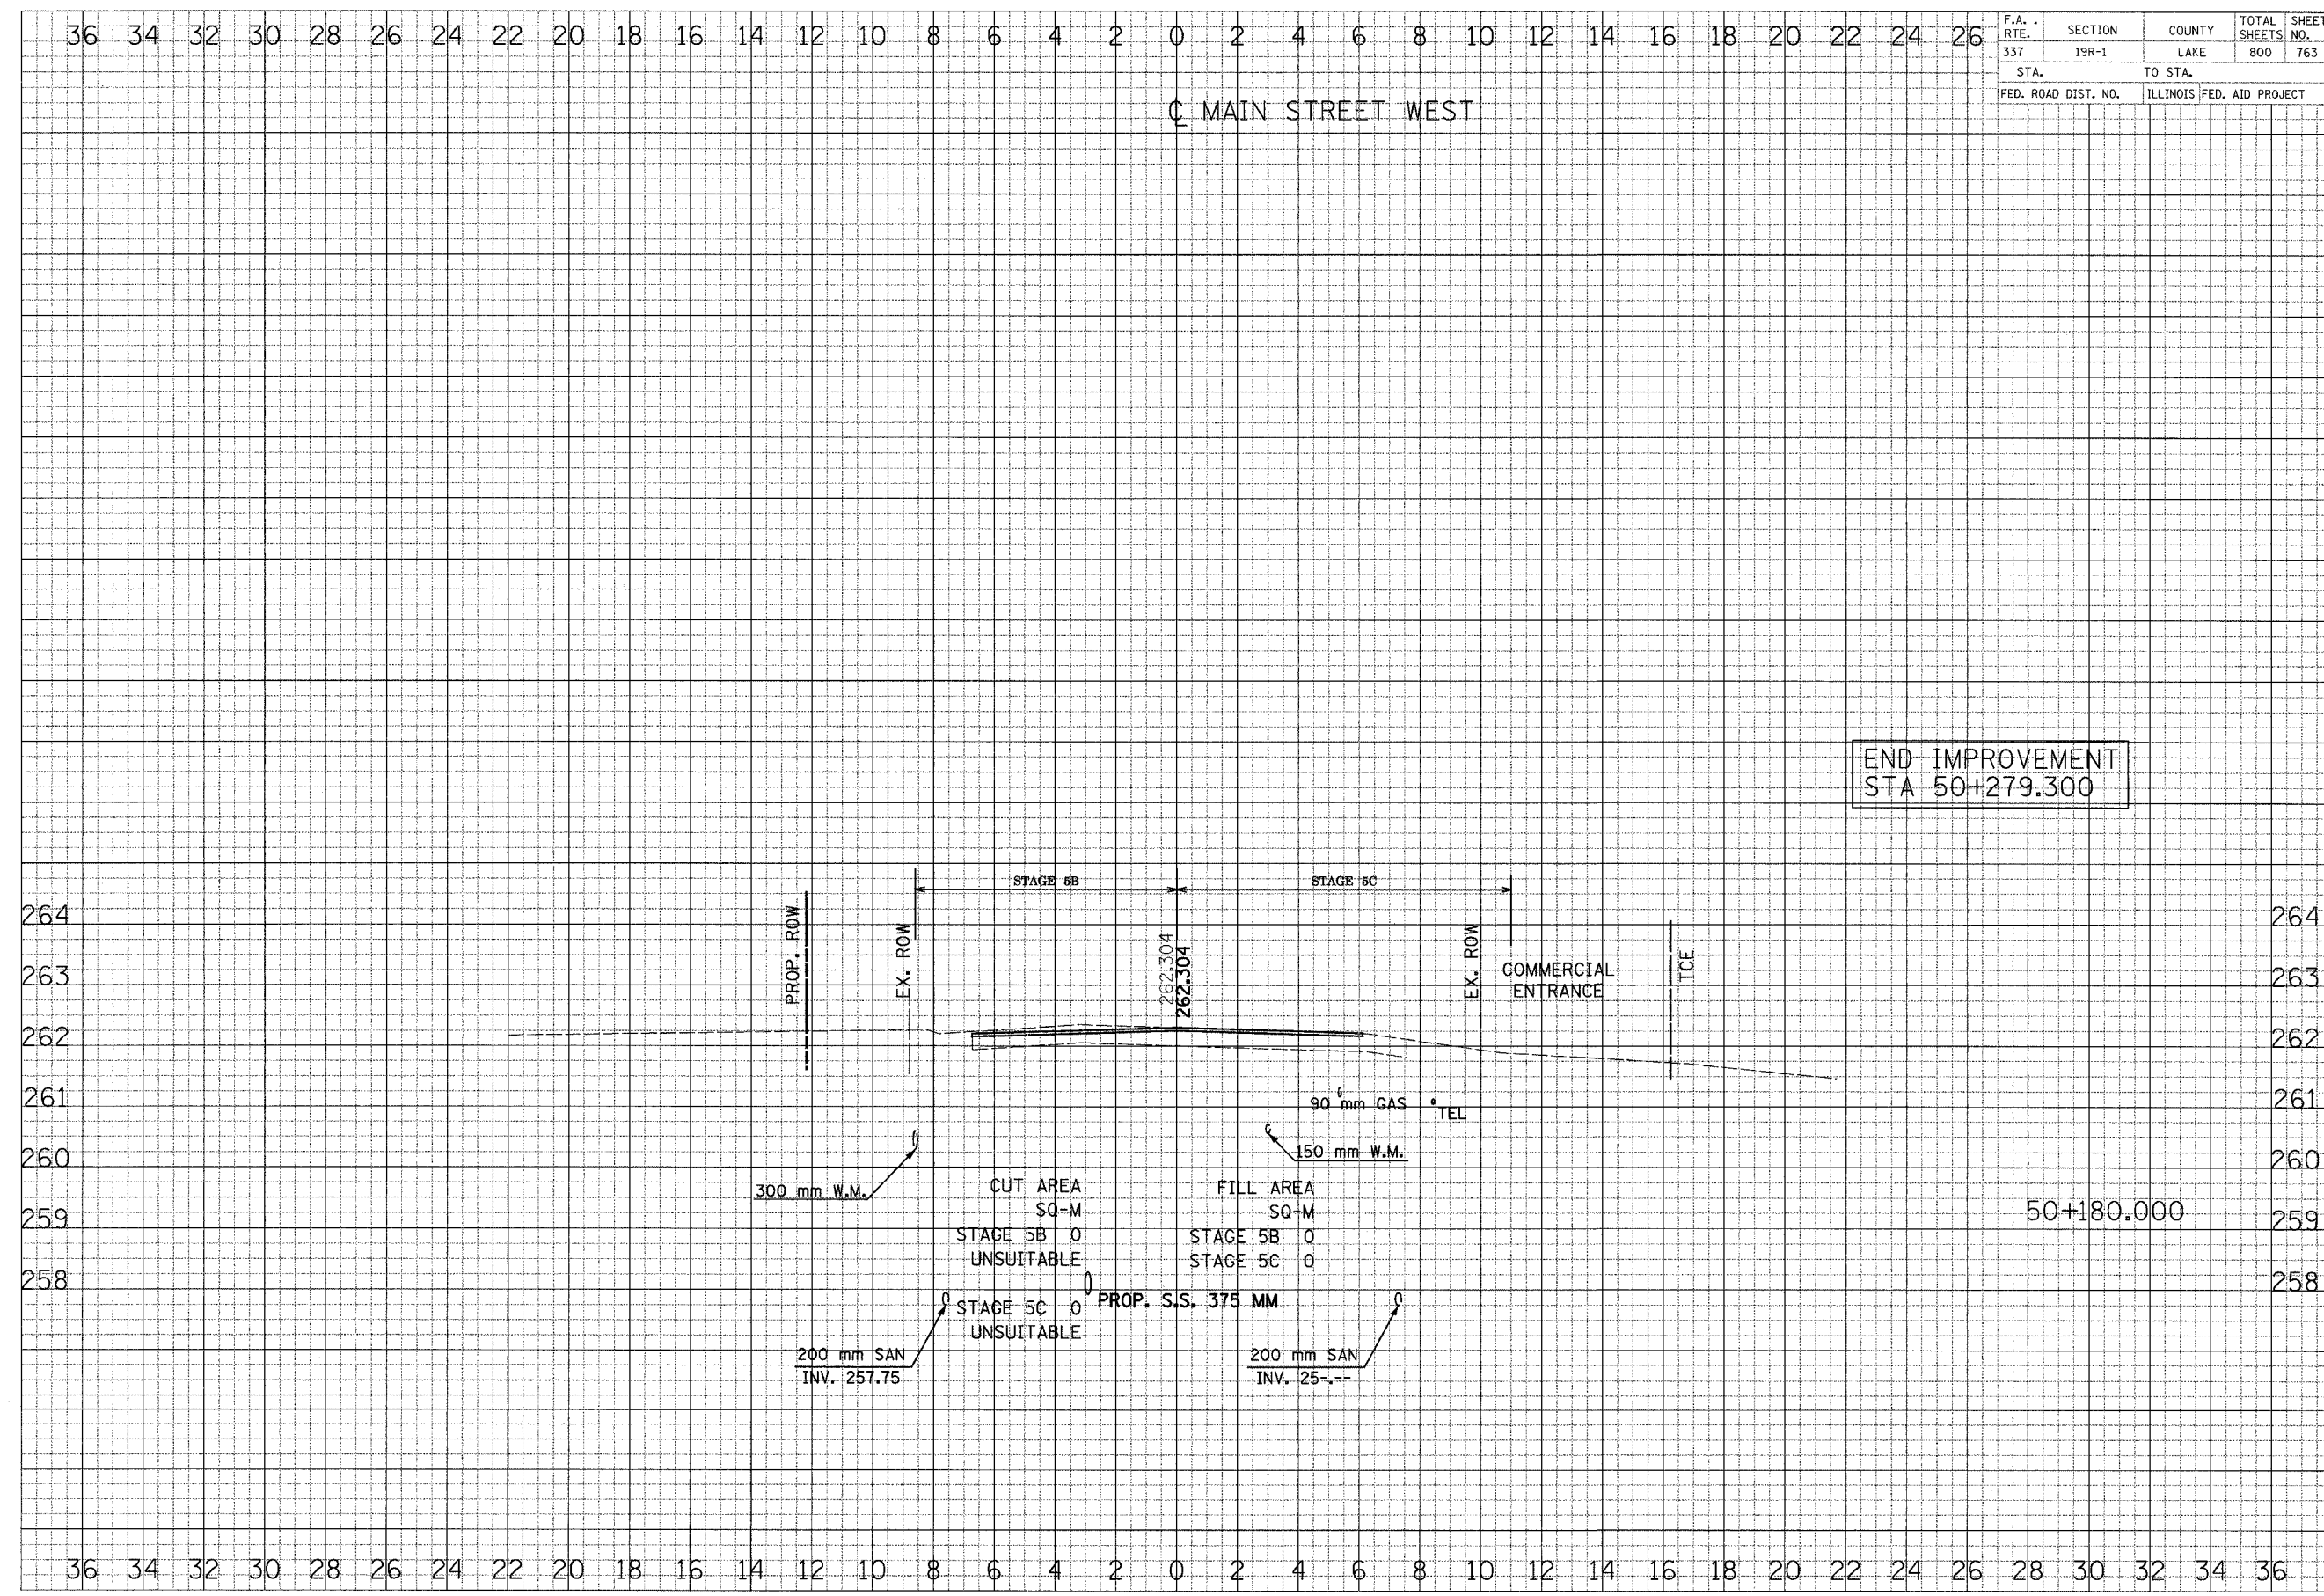

CUT AREA		FILL AREA	
STAGE	SQ-M	STAGE	SQ-M
STAGE 5B	0	STAGE 5B	0
STAGE 5C	0	STAGE 5C	0

FINAL SURVEY NOTE BOOK: [REDACTED] BY: [REDACTED] DATE: [REDACTED]

ORIGINAL SURVEY NOTE BOOK: [REDACTED] BY: [REDACTED] DATE: [REDACTED]