


F.A. RTE.	SECTION	COUNTY	TOTAL SHEETS	SHEET NO.
337	19R-1	LAKE	800	765
STA.		TO STA.		
FED. ROAD DIST. NO.		ILLINOIS FED. AID PROJECT		

36 34 32 30 28 26 24 22 20 18 16 14 12 10 8 6 4 2 0 2 4 6 8 10 12 14 16 18 20 22 24 26

OLD RAND ROAD

FINAL SURVEY	FORWARD	BY	DATE
NOTE BOOK	PLATE		
AREAS CHECKED			

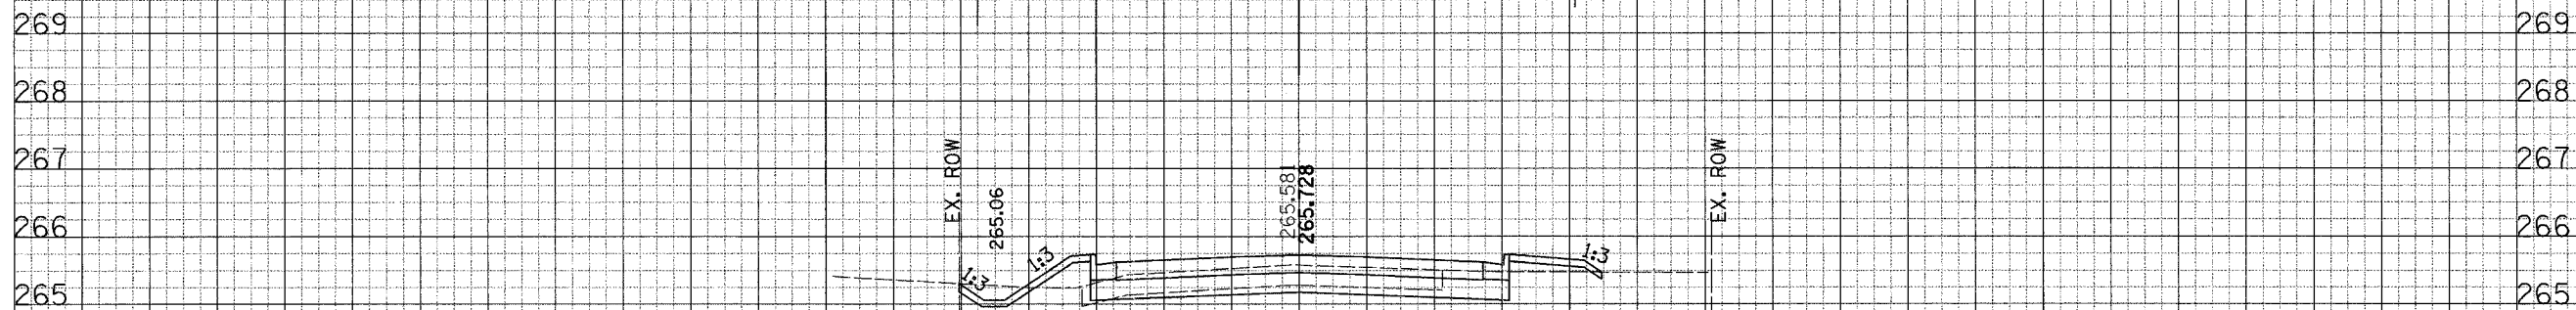


70+900.00

CUT AREA		FILL AREA	
	SQ-M		SQ-M
STAGE 5A	0.450	STAGE 5A	0.491
UNSUITABLE	0.510	STAGE 5B	0.285
STAGE 5B	0.697		
UNSUITABLE	0.593		

200 mm W.M.

ORIGINAL SURVEY	FORWARD	BY	DATE
NOTE BOOK	PLATE		
AREAS CHECKED			

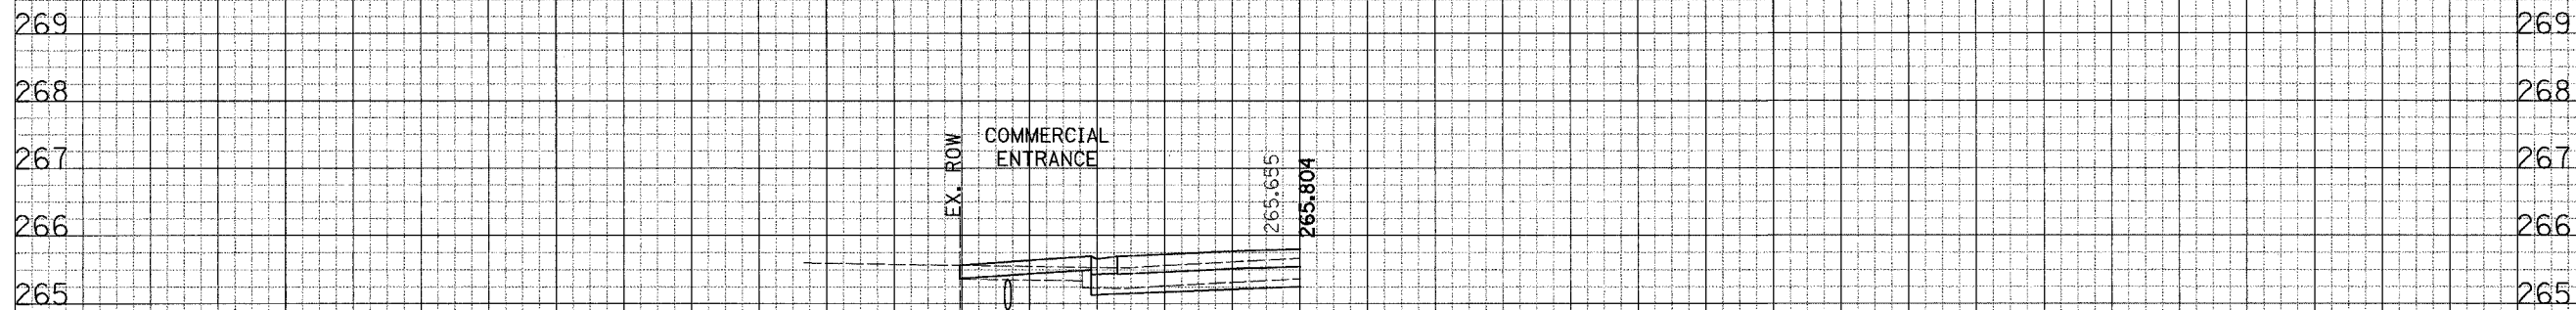

70+893.44

36 34 32 30 28 26 24 22 20 18 16 14 12 10 8 6 4 2 0 2 4 6 8 10 12 14 16 18 20 22 24 26 28 30 32 34 36