
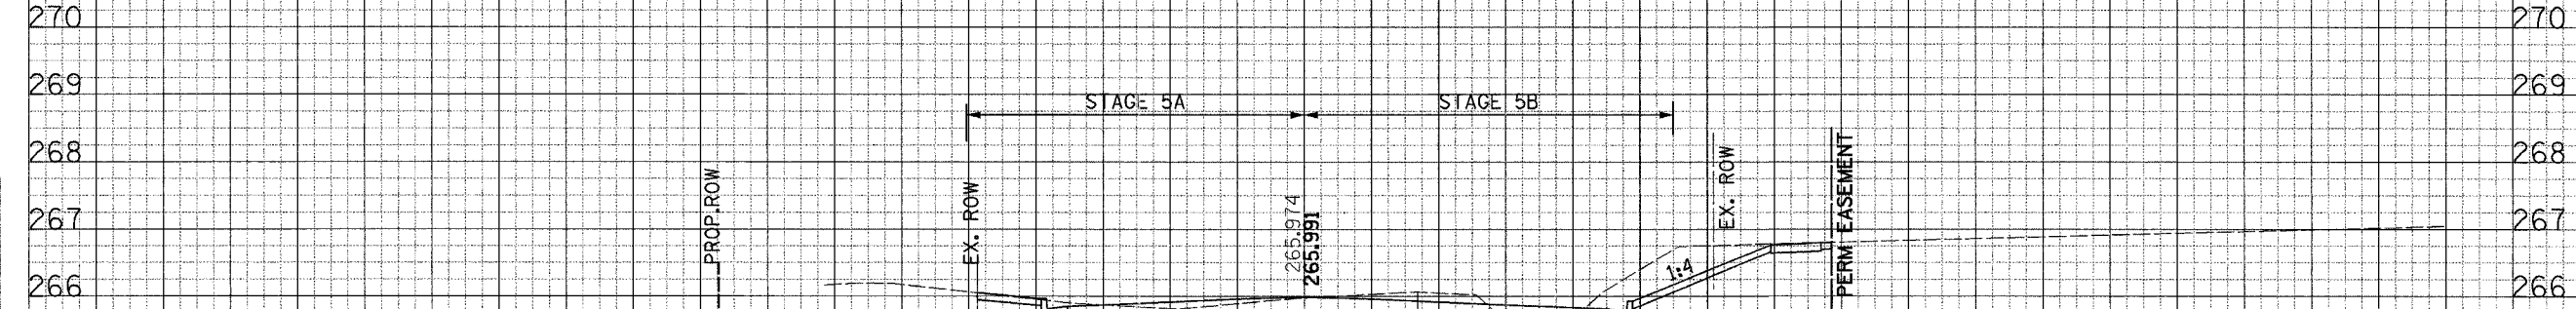


36 34 32 30 28 26 24 22 20 18 16 14 12 10 8 6 4 2 0 2 4 6 8 10 12 14 16 18 20 22 24 26

F.A. RTE.	SECTION	COUNTY	TOTAL SHEETS	SHEET NO.
337	19R-1	LAKE	800	768
STA.		TO STA.		
FED. ROAD DIST. NO.		ILLINOIS	FED. AID PROJECT	

OLD RAND ROAD

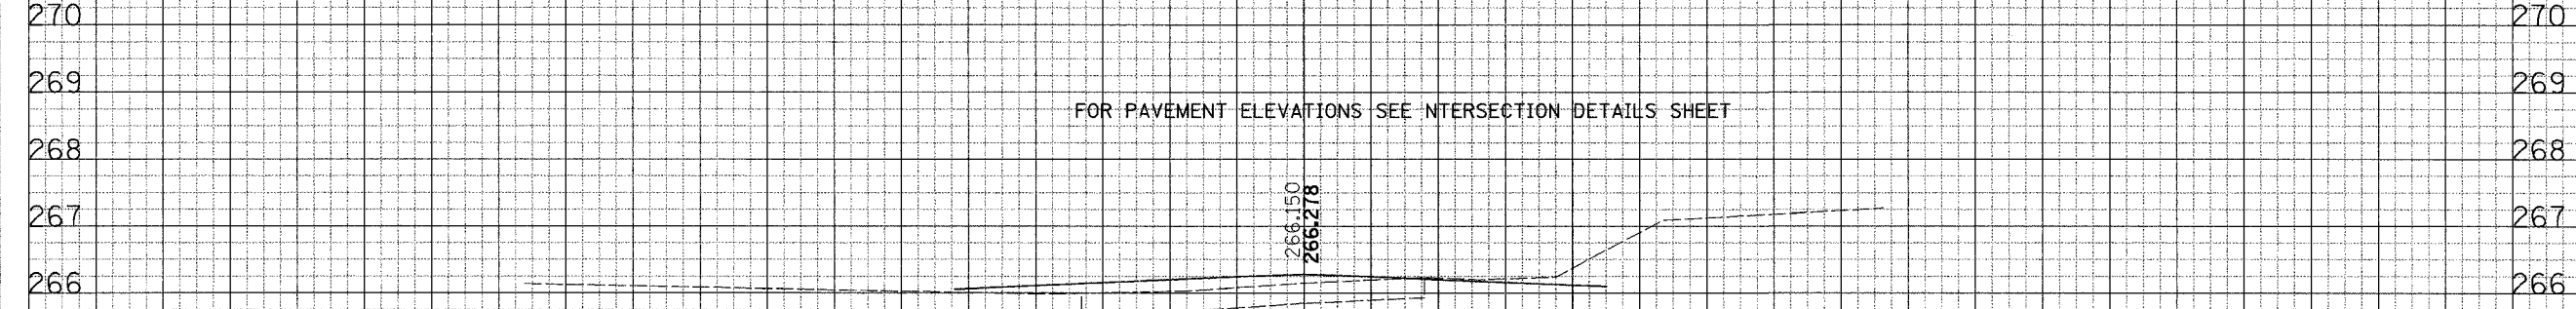

STAGE 5A 1.730
UNSUITABLE 1.385

STAGE 5B 3.141
UNSUITABLE 3.776

36 34 32 30 28 26 24 22 20 18 16 14 12 10 8 6 4 2 0 2 4 6 8 10 12 14 16 18 20 22 24 26 28 30 32 34 36

FINAL SURVEYED BY DATE
SURVEY TOPGRAPHIC
NOTE BOOK AREAS CHECKED
DATE

ORIGINAL SURVEYED BY DATE
SURVEY TOPGRAPHIC
NOTE BOOK AREAS CHECKED
DATE