


F.A. RTE.	SECTION	COUNTY	TOTAL SHEETS	SHEET NO.
337	19R-1	LAKE	800	773
STA.		TO STA.		
FED. ROAD DIST. NO.		ILLINOIS FED. AID PROJECT		

OLD RAND ROAD

END IMPROVEMENT  
STA 71+200.000

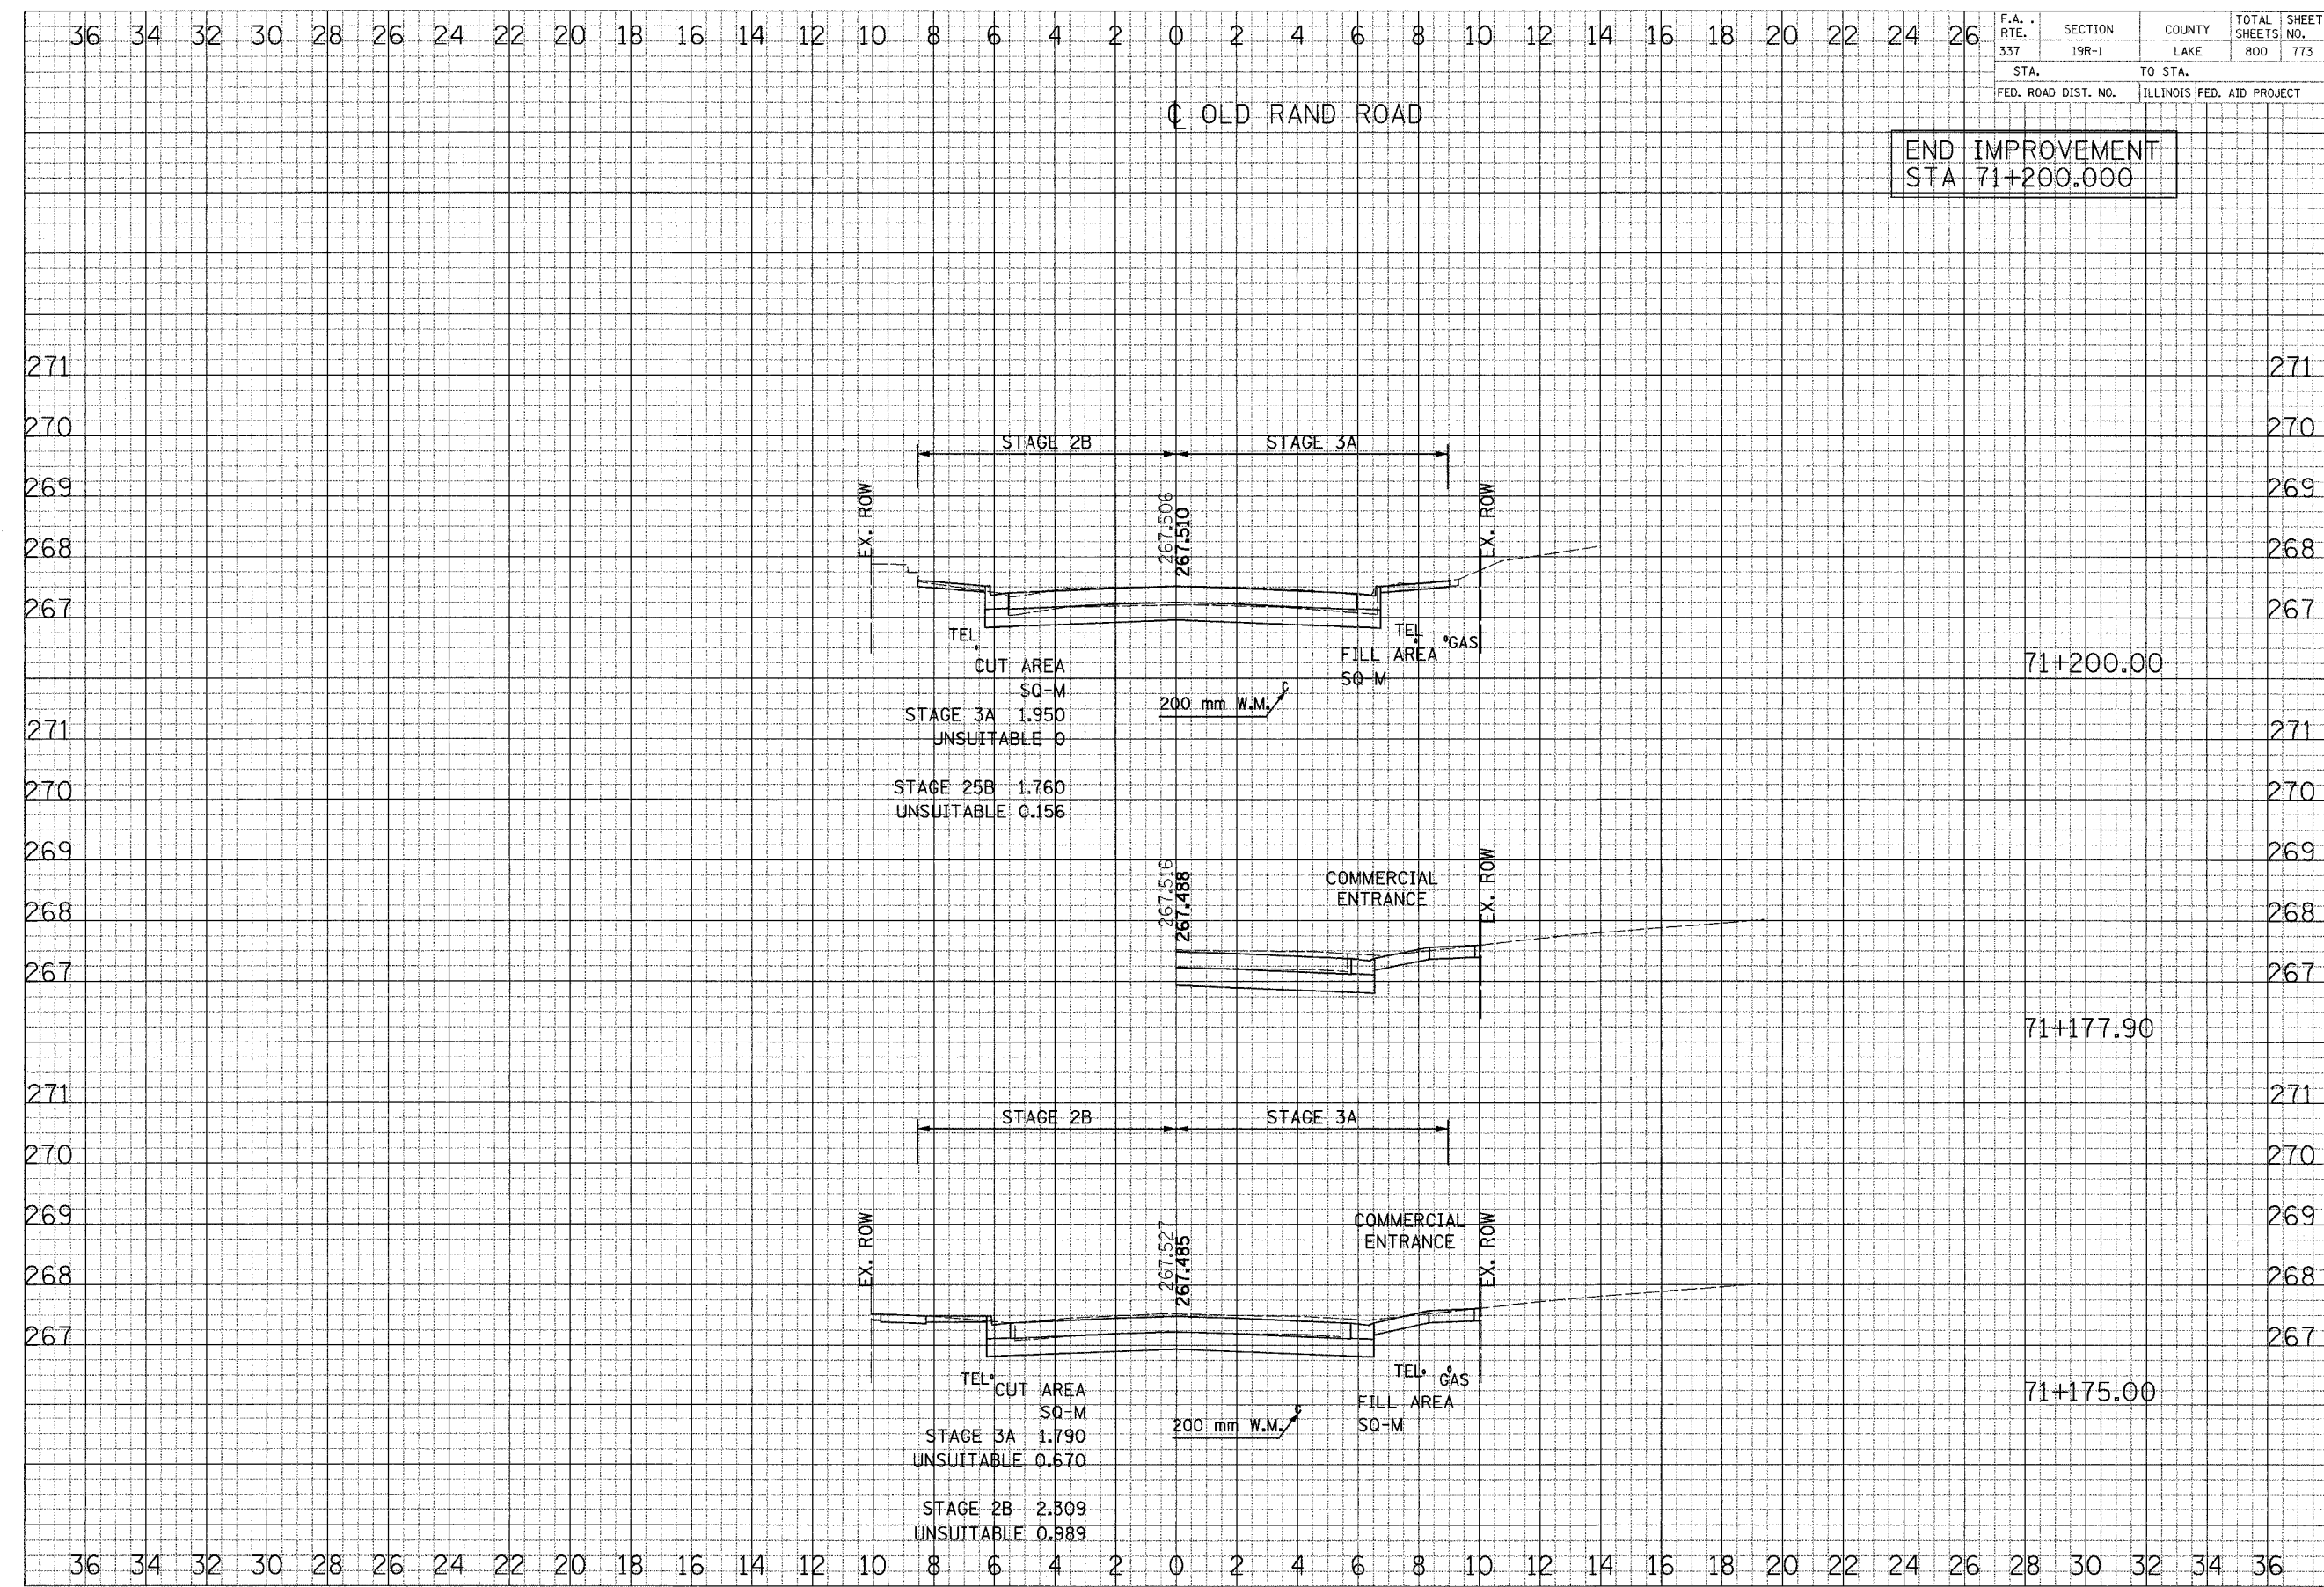

STAGE 2B  
STAGE 3A

EX. ROW

267.506  
267.510

TEL

CUT AREA  
SQ-M  
STAGE 3A 1.950  
UNSUITABLE 0

200 mm W.M.

FILL AREA  
SQ-M  
TEL GAS

EX. ROW

71+200.00

271  
270  
269  
268  
267

271  
270  
269  
268  
267

STAGE 2B 1.760  
UNSUITABLE 0.156

267.516  
267.488

COMMERCIAL ENTRANCE

EX. ROW

71+177.90

271  
270  
269  
268  
267

STAGE 2B  
STAGE 3A

EX. ROW

267.527  
267.485

COMMERCIAL ENTRANCE

EX. ROW

71+175.00

271  
270  
269  
268  
267

TEL CUT AREA  
SQ-M  
STAGE 3A 1.790  
UNSUITABLE 0.670

200 mm W.M.

FILL AREA  
SQ-M  
TEL GAS

STAGE 2B 2.309  
UNSUITABLE 0.989

CROSS SECTIONS - OLD RAND ROAD

FINAL SURVEYED SURVEY TEMPLATE ACTIVE BOOK AREAS CHECKED DATE

ORIGINAL SURVEY NOTE BOOK AREAS CHECKED DATE