



36 34 32 30 28 26 24 22 20 18 16 14 12 10 8 6 4 2 0 2 4 6 8 10 12 14 16 18 20 22 24 26

F.A. RTE.	SECTION	COUNTY	TOTAL SHEETS	SHEET NO.
337	19R-1	LAKE	800	780
STA.		TO STA.		
FED. ROAD DIST. NO.		ILLINOIS	FED. AID PROJECT	

MAIN STREET EAST

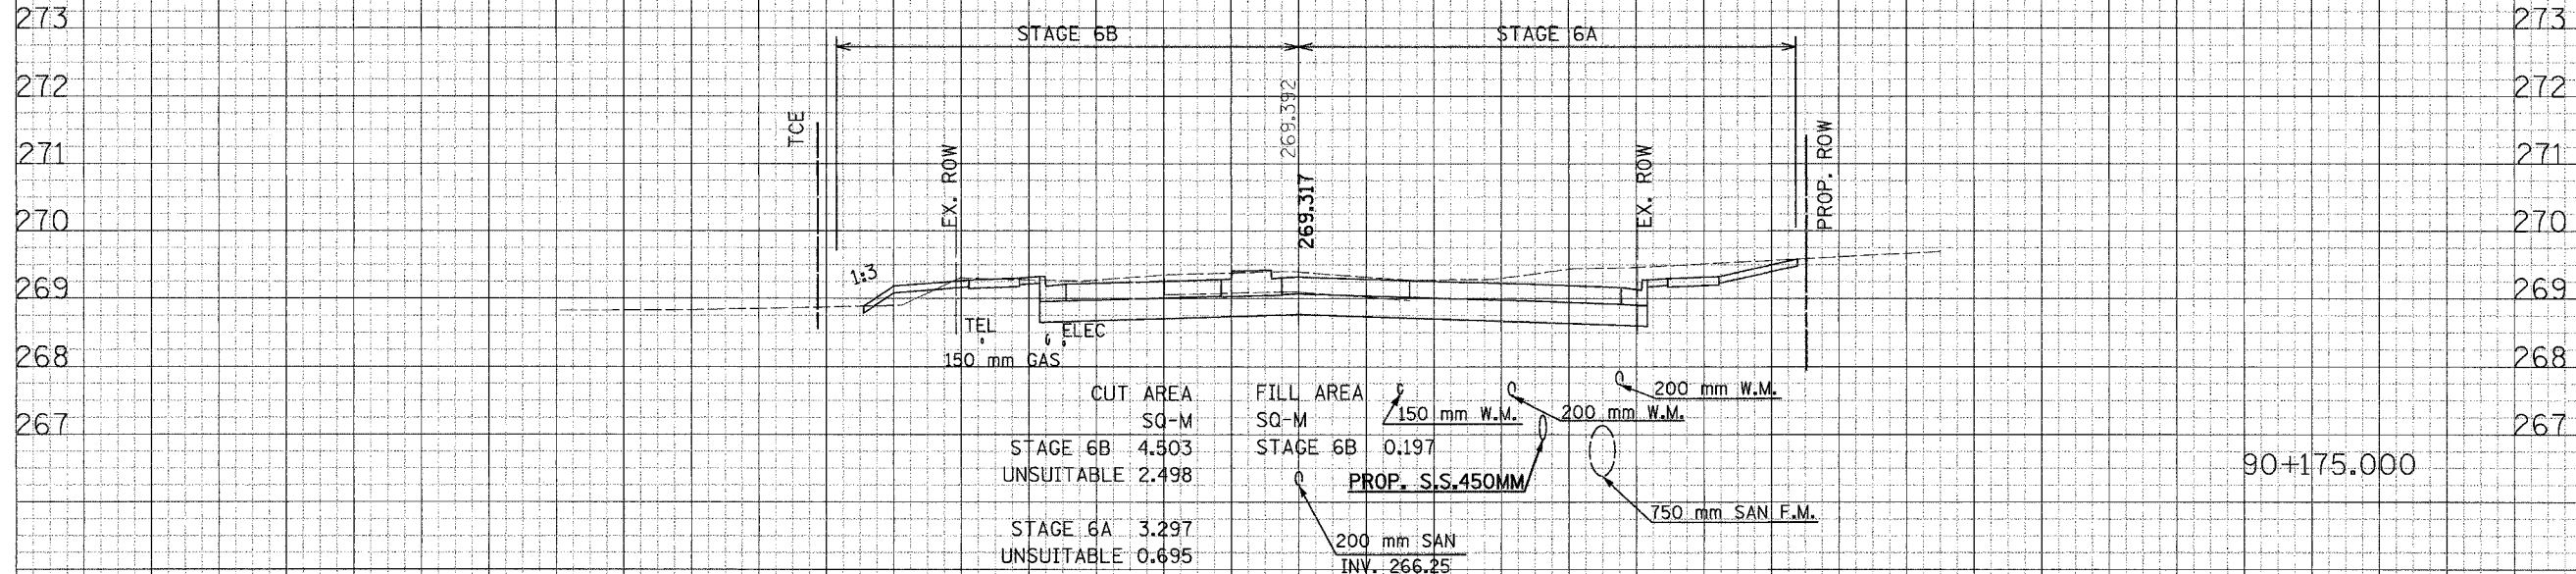

90+175.000

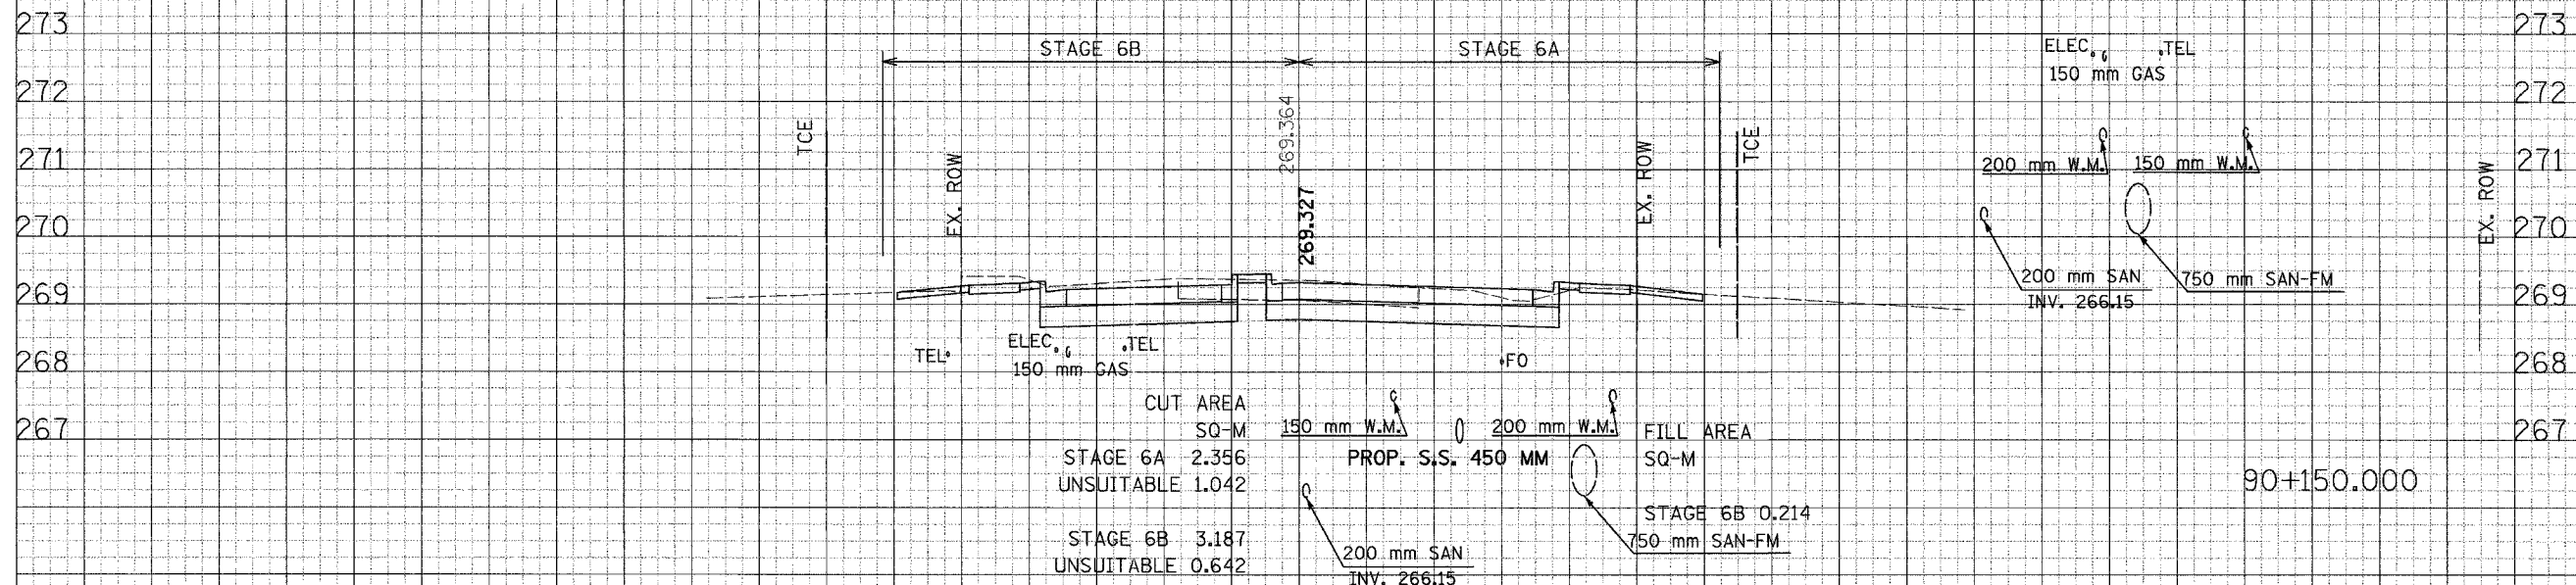

90+150.000

36 34 32 30 28 26 24 22 20 18 16 14 12 10 8 6 4 2 0 2 4 6 8 10 12 14 16 18 20 22 24 26 28 30 32 34 36

DATE: _____ BY: _____
 SURVEYED: _____
 CHECKED: _____
 DATE: _____
 DRAWN: _____

DATE: _____ BY: _____
 SURVEYED: _____
 CHECKED: _____
 DATE: _____
 DRAWN: _____