


F.A. RTE.	SECTION	COUNTY	TOTAL SHEETS	SHEET NO.
337	19R-1	LAKE	800	793
STA.		TO STA.		
FED. ROAD DIST. NO.		ILLINOIS FED. AID PROJECT		

FINAL	REVISION	DATE
SHEET	PLATTED	BY
NOTE BOOK	TEMPLATE	
APPROVED		

ORIGINAL	REVISION	DATE
SHEET	PLATTED	BY
NOTE BOOK	TEMPLATE	
APPROVED		

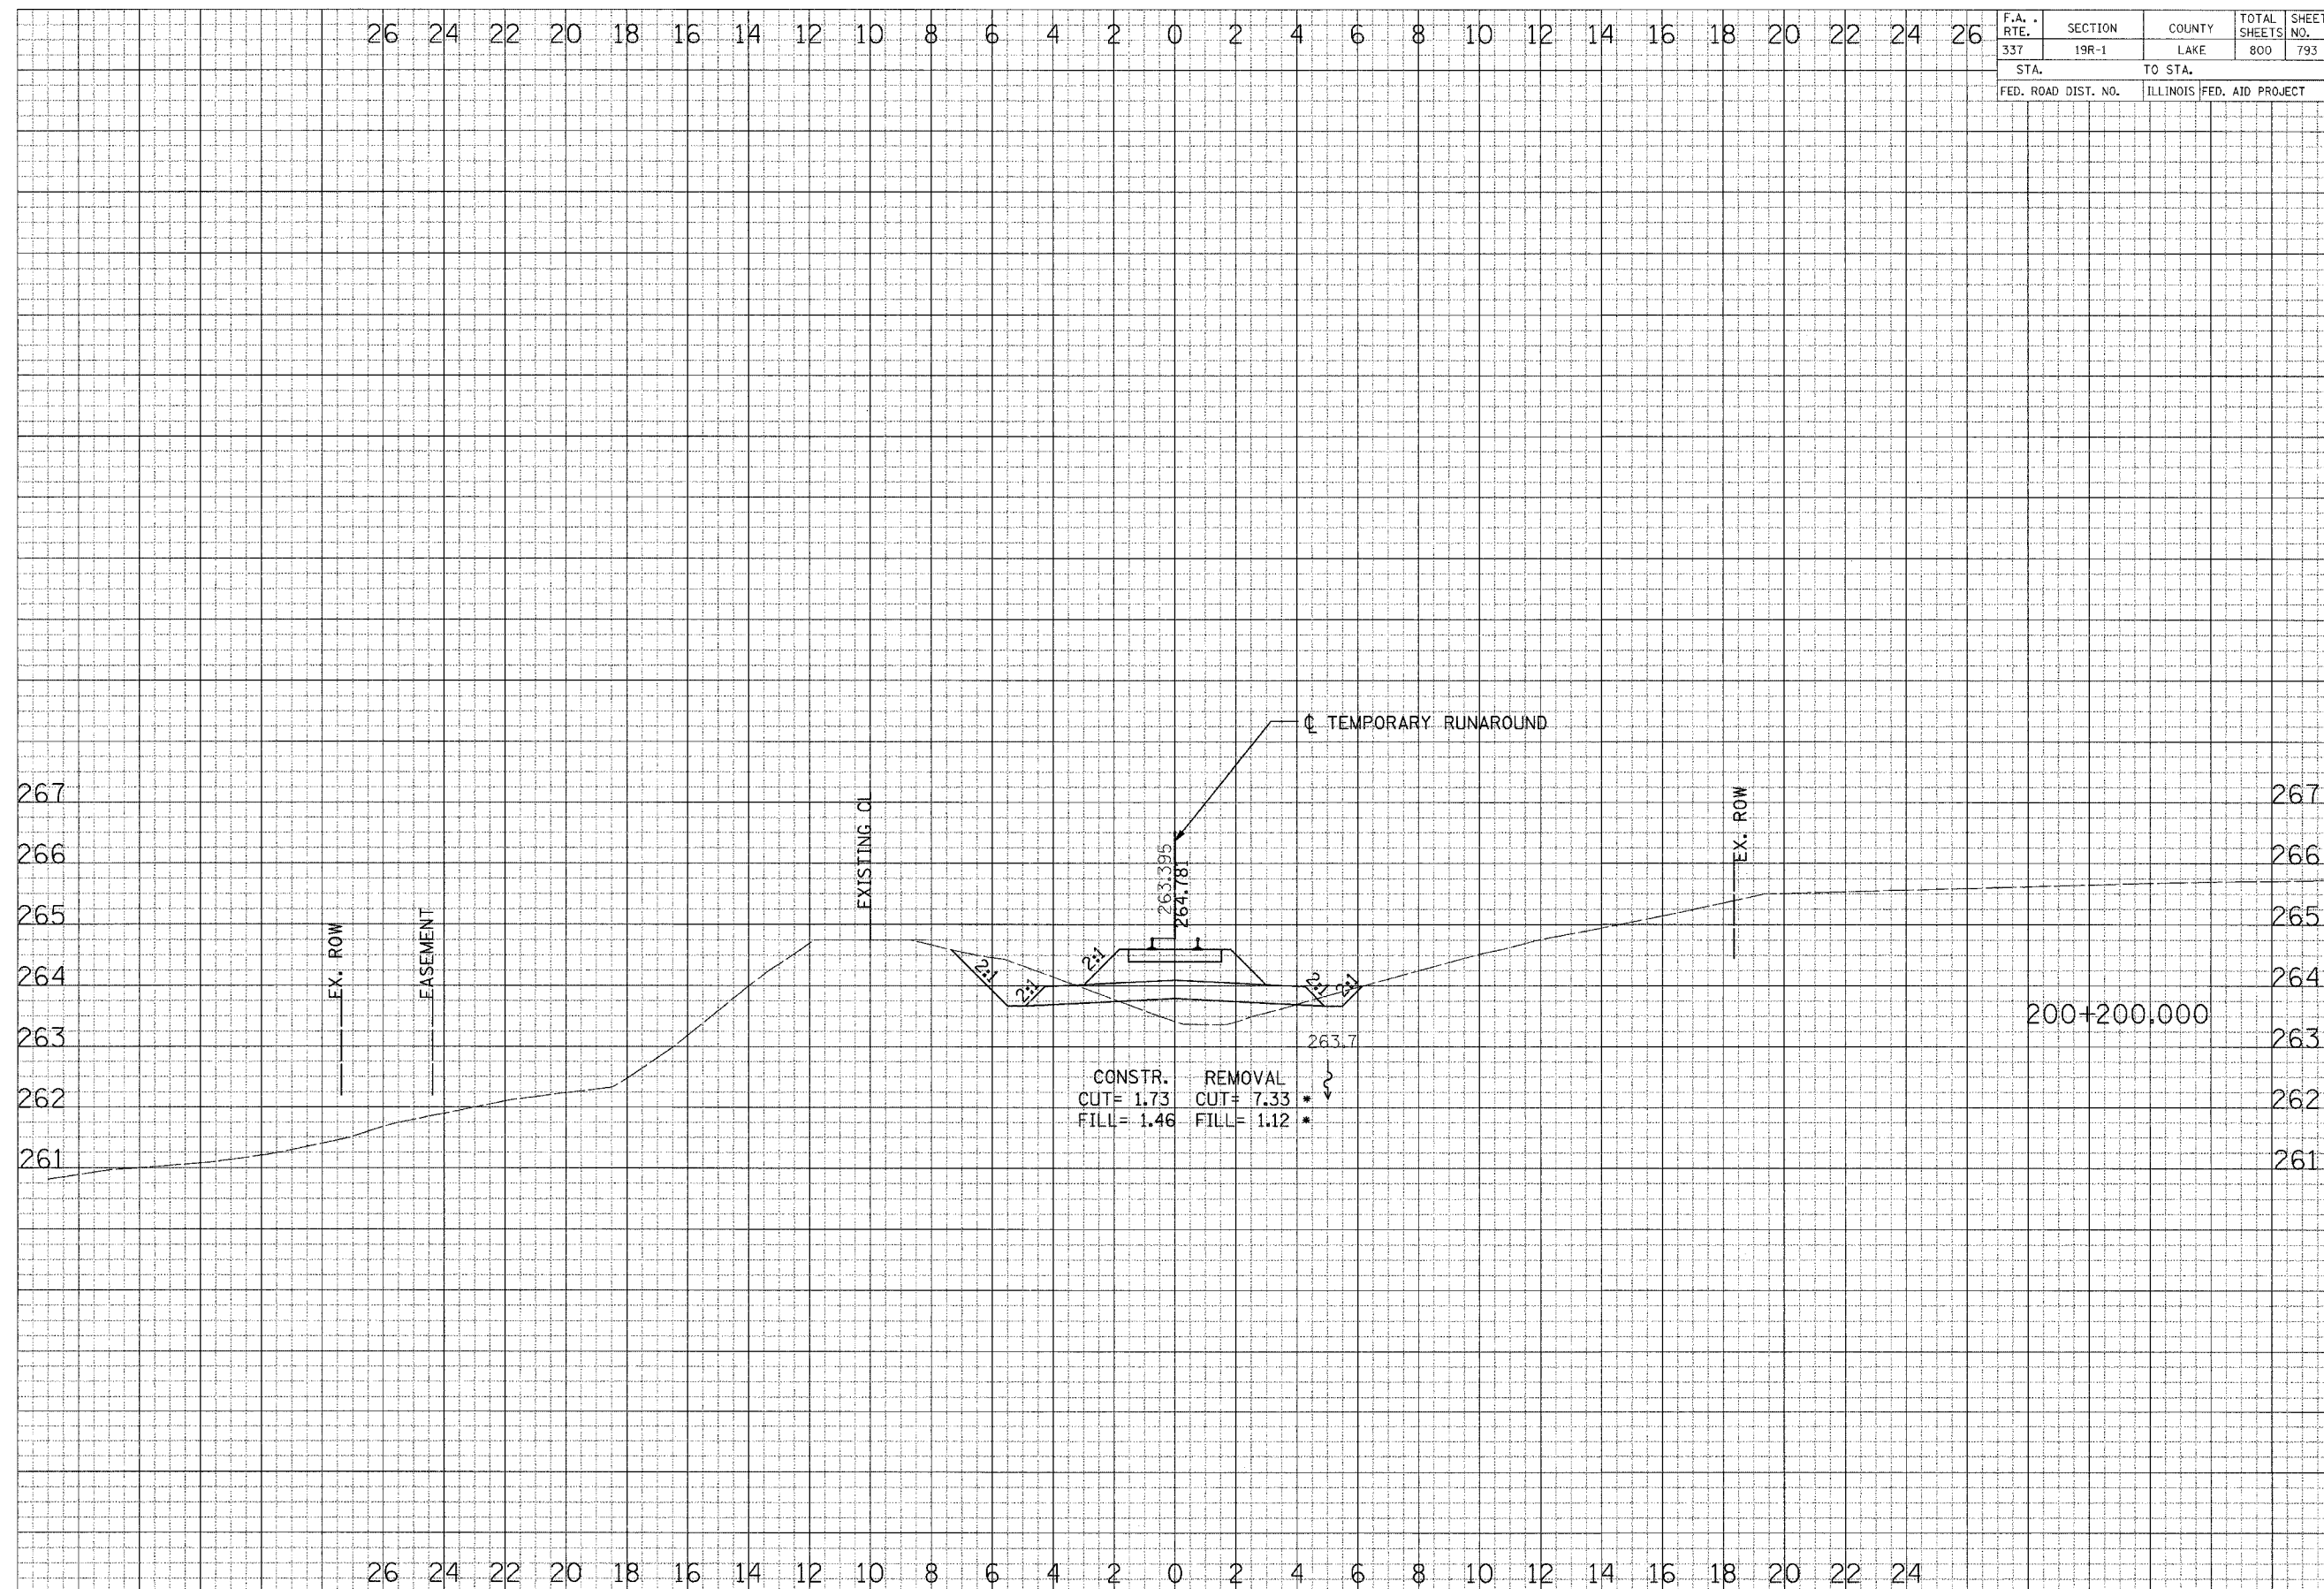

CROSS SECTIONS - E J & E RAILROAD