


F.A. RTE. 337	SECTION 19R-1	COUNTY LAKE	TOTAL SHEETS 800	SHEET NO. 797
STA.		TO STA.		
FED. ROAD DIST. NO.		ILLINOIS	FED. AID PROJECT	

26 24 22 20 18 16 14 12 10 8 6 4 2 0 2 4 6 8 10 12 14 16 18 20 22 24 26

FINAL	REVISIONS	BY	DATE
SURVEY	PLOTTED		
NOTE BOOK	TEMP. DATE		
APPROX. SHEETS EXPENDED			

ORIGINAL	REVISIONS	BY	DATE
SURVEY	PLOTTED		
NOTE BOOK	TEMP. DATE		
APPROX. SHEETS EXPENDED			

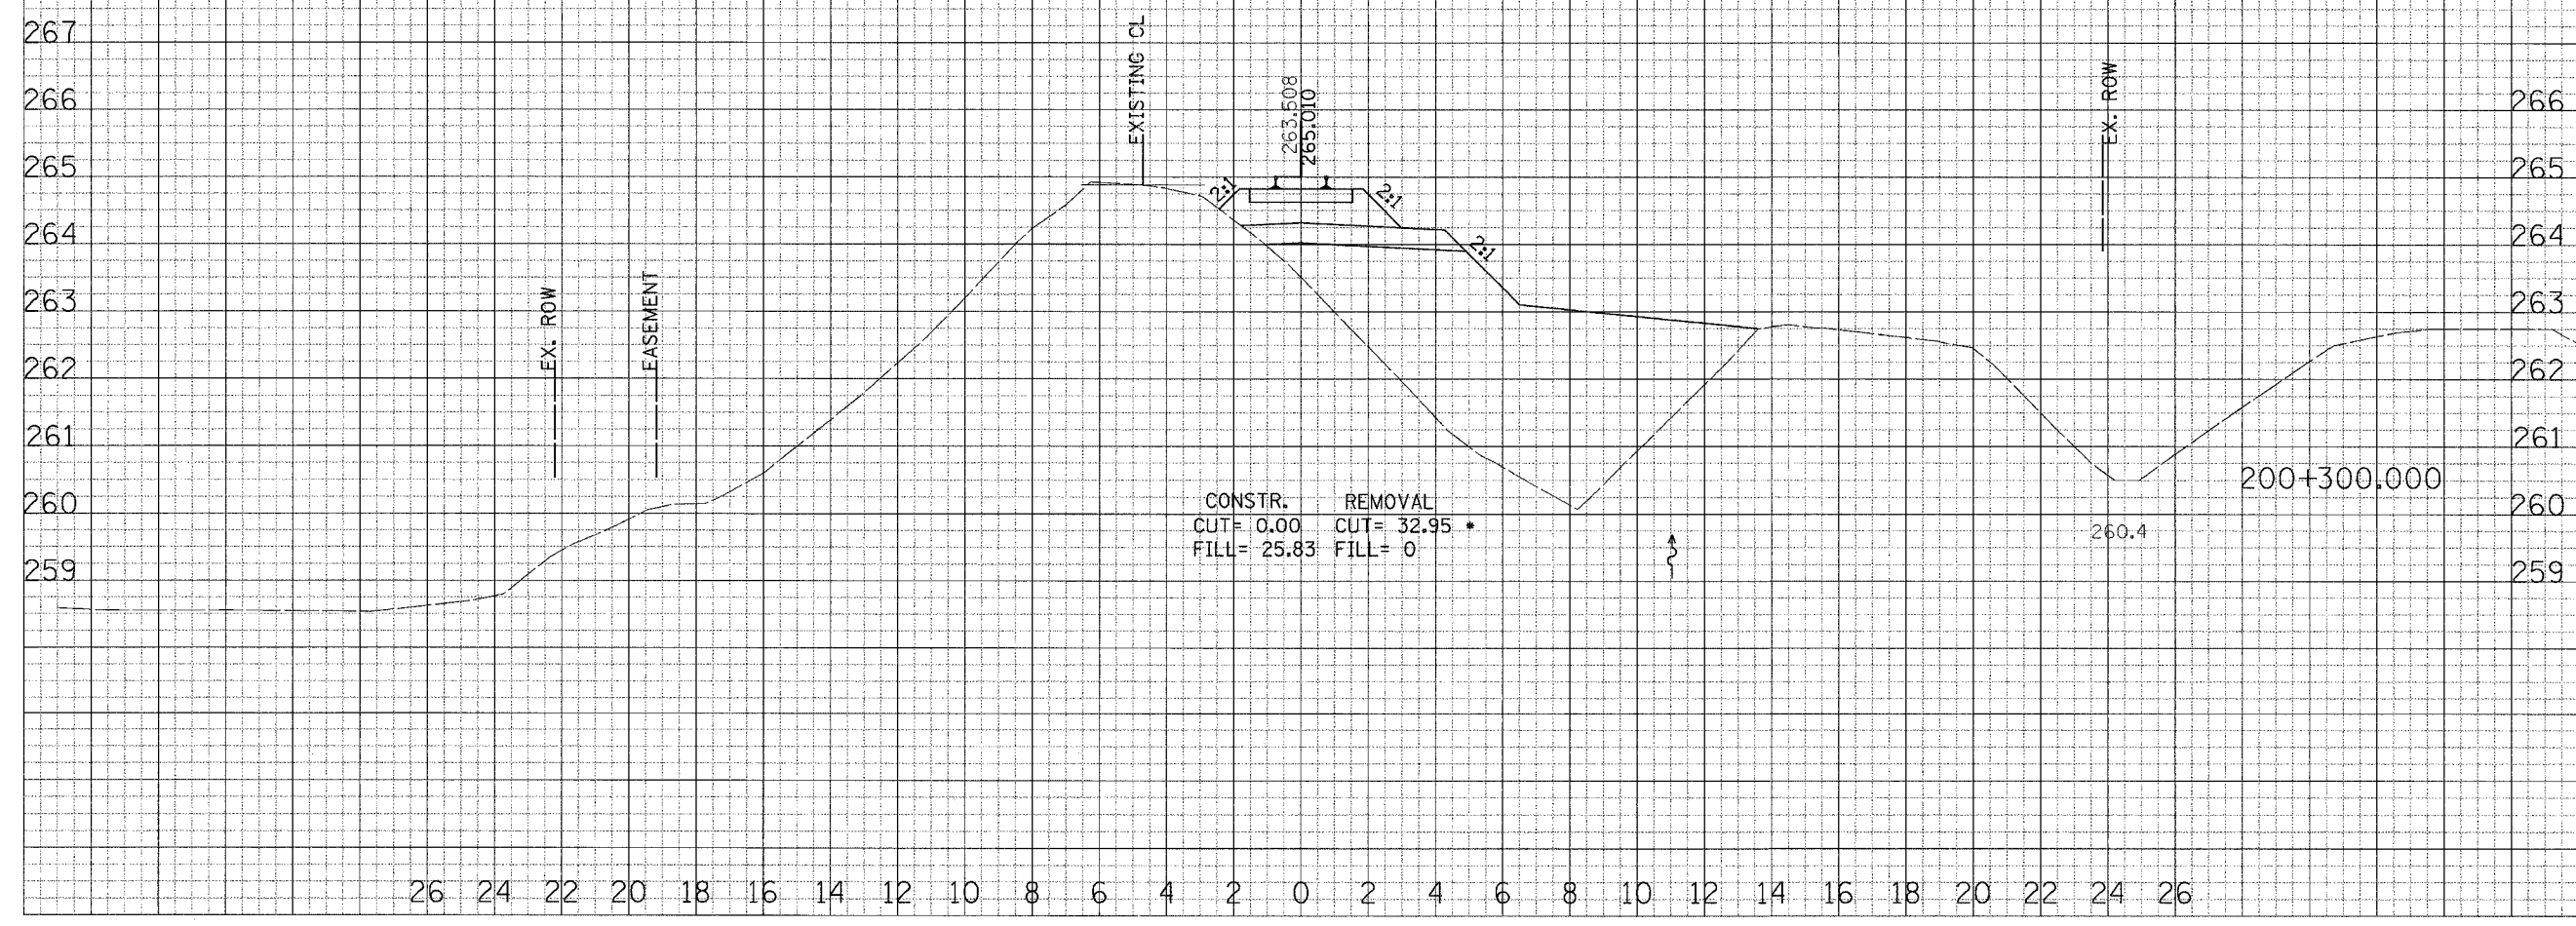

CROSS SECTIONS - E J & E RAILROAD