


F.A.I. RTE.	SECTION	COUNTY	TOTAL SHEETS	SHEET NO.
55	2002-022 K	WILL	172	58
STA. 10+00		TO STA. 22+96.05		
FED. ROAD DIST. NO.		ILLINOIS	FED. AID PROJECT	
CONTRACT NO. 62389				


PLAN	DATE
NO.	
BY	
DATE	
NO.	
BY	
DATE	
NO.	
BY	
DATE	
NO.	

PROFILE	DATE
NO.	
BY	
DATE	
NO.	
BY	
DATE	
NO.	

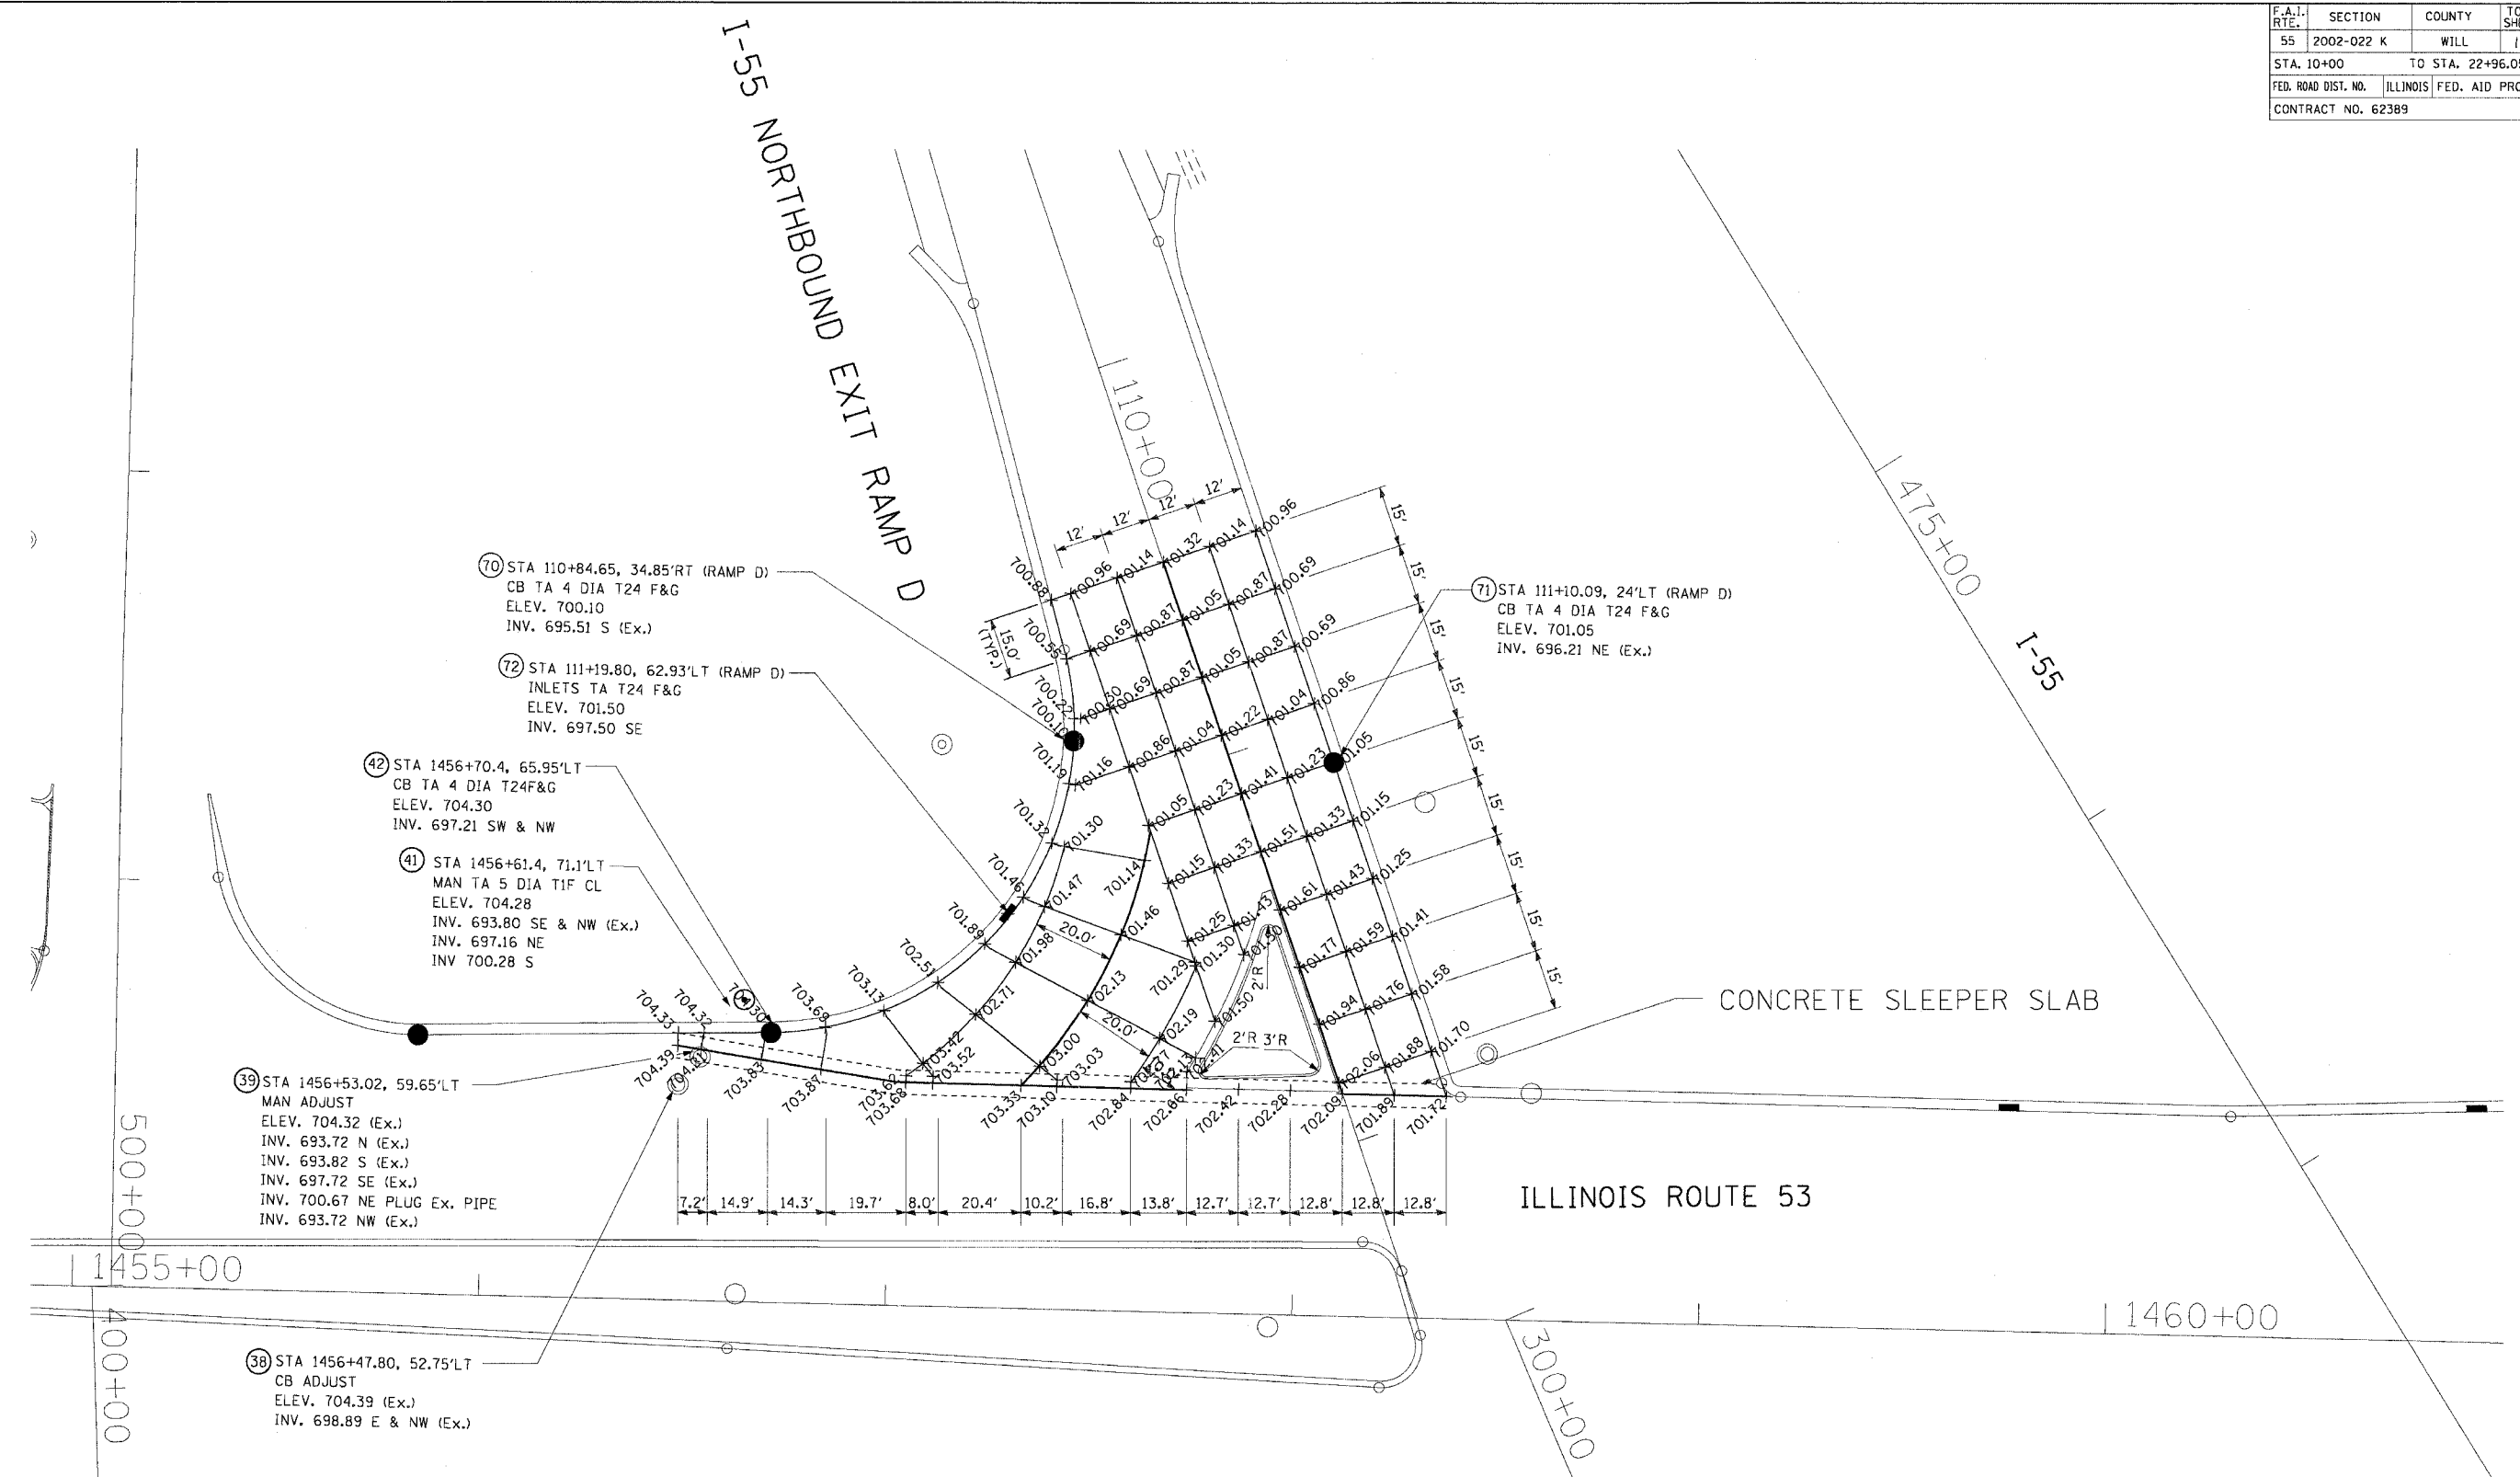

- 70 STA 110+84.65, 34.85'RT (RAMP D)
CB TA 4 DIA T24 F&G
ELEV. 700.10
INV. 695.51 S (Ex.)
- 71 STA 111+10.09, 24'LT (RAMP D)
CB TA 4 DIA T24 F&G
ELEV. 701.05
INV. 696.21 NE (Ex.)
- 72 STA 111+19.80, 62.93'LT (RAMP D)
INLETS TA T24 F&G
ELEV. 701.50
INV. 697.50 SE
- 42 STA 1456+70.4, 65.95'LT
CB TA 4 DIA T24F&G
ELEV. 704.30
INV. 697.21 SW & NW
- 41 STA 1456+61.4, 71.1'LT
MAN TA 5 DIA T1F CL
ELEV. 704.28
INV. 693.80 SE & NW (Ex.)
INV. 697.16 NE
INV. 700.28 S
- 39 STA 1456+53.02, 59.65'LT
MAN ADJUST
ELEV. 704.32 (Ex.)
INV. 693.72 N (Ex.)
INV. 693.82 S (Ex.)
INV. 697.72 SE (Ex.)
INV. 700.67 NE PLUG Ex. PIPE
INV. 693.72 NW (Ex.)
- 38 STA 1456+47.80, 52.75'LT
CB ADJUST
ELEV. 704.39 (Ex.)
INV. 698.89 E & NW (Ex.)

- LEGEND:**
- SAWED CONSTRUCTION JOINT
 - LONGITUDINAL CONSTRUCTION JOINT
 - - - - - SLEEPER SLAB

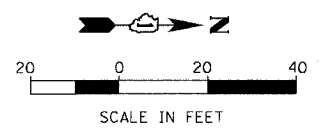

DMJM HARRIS
303 East Wacker Drive, Suite 600
Chicago, Illinois, 60601 Phone: 312.321.6101 Fax: 312.396.2392

REVISIONS	
NAME	DATE

ILLINOIS DEPARTMENT OF TRANSPORTATION

PAVEMENT JOINTING/ELEVATIONS
THRU INTERSECTION
RAMP D AT ILLINOIS ROUTE 53

SCALE: 1"=20'
DATE: 11/8/2004

DRAWN BY: CC
CHECKED BY: RI