



F.A. RTE.	SECTION	COUNTY	TOTAL SHEETS	SHEET NO.
55	2002-022 K	WILL	172	141
STA. 10+00		TO STA. 22+96.05		
FED. ROAD DIST. NO.	ILLINOIS	FED. AID PROJECT		
CONTRACT NO. 62389				

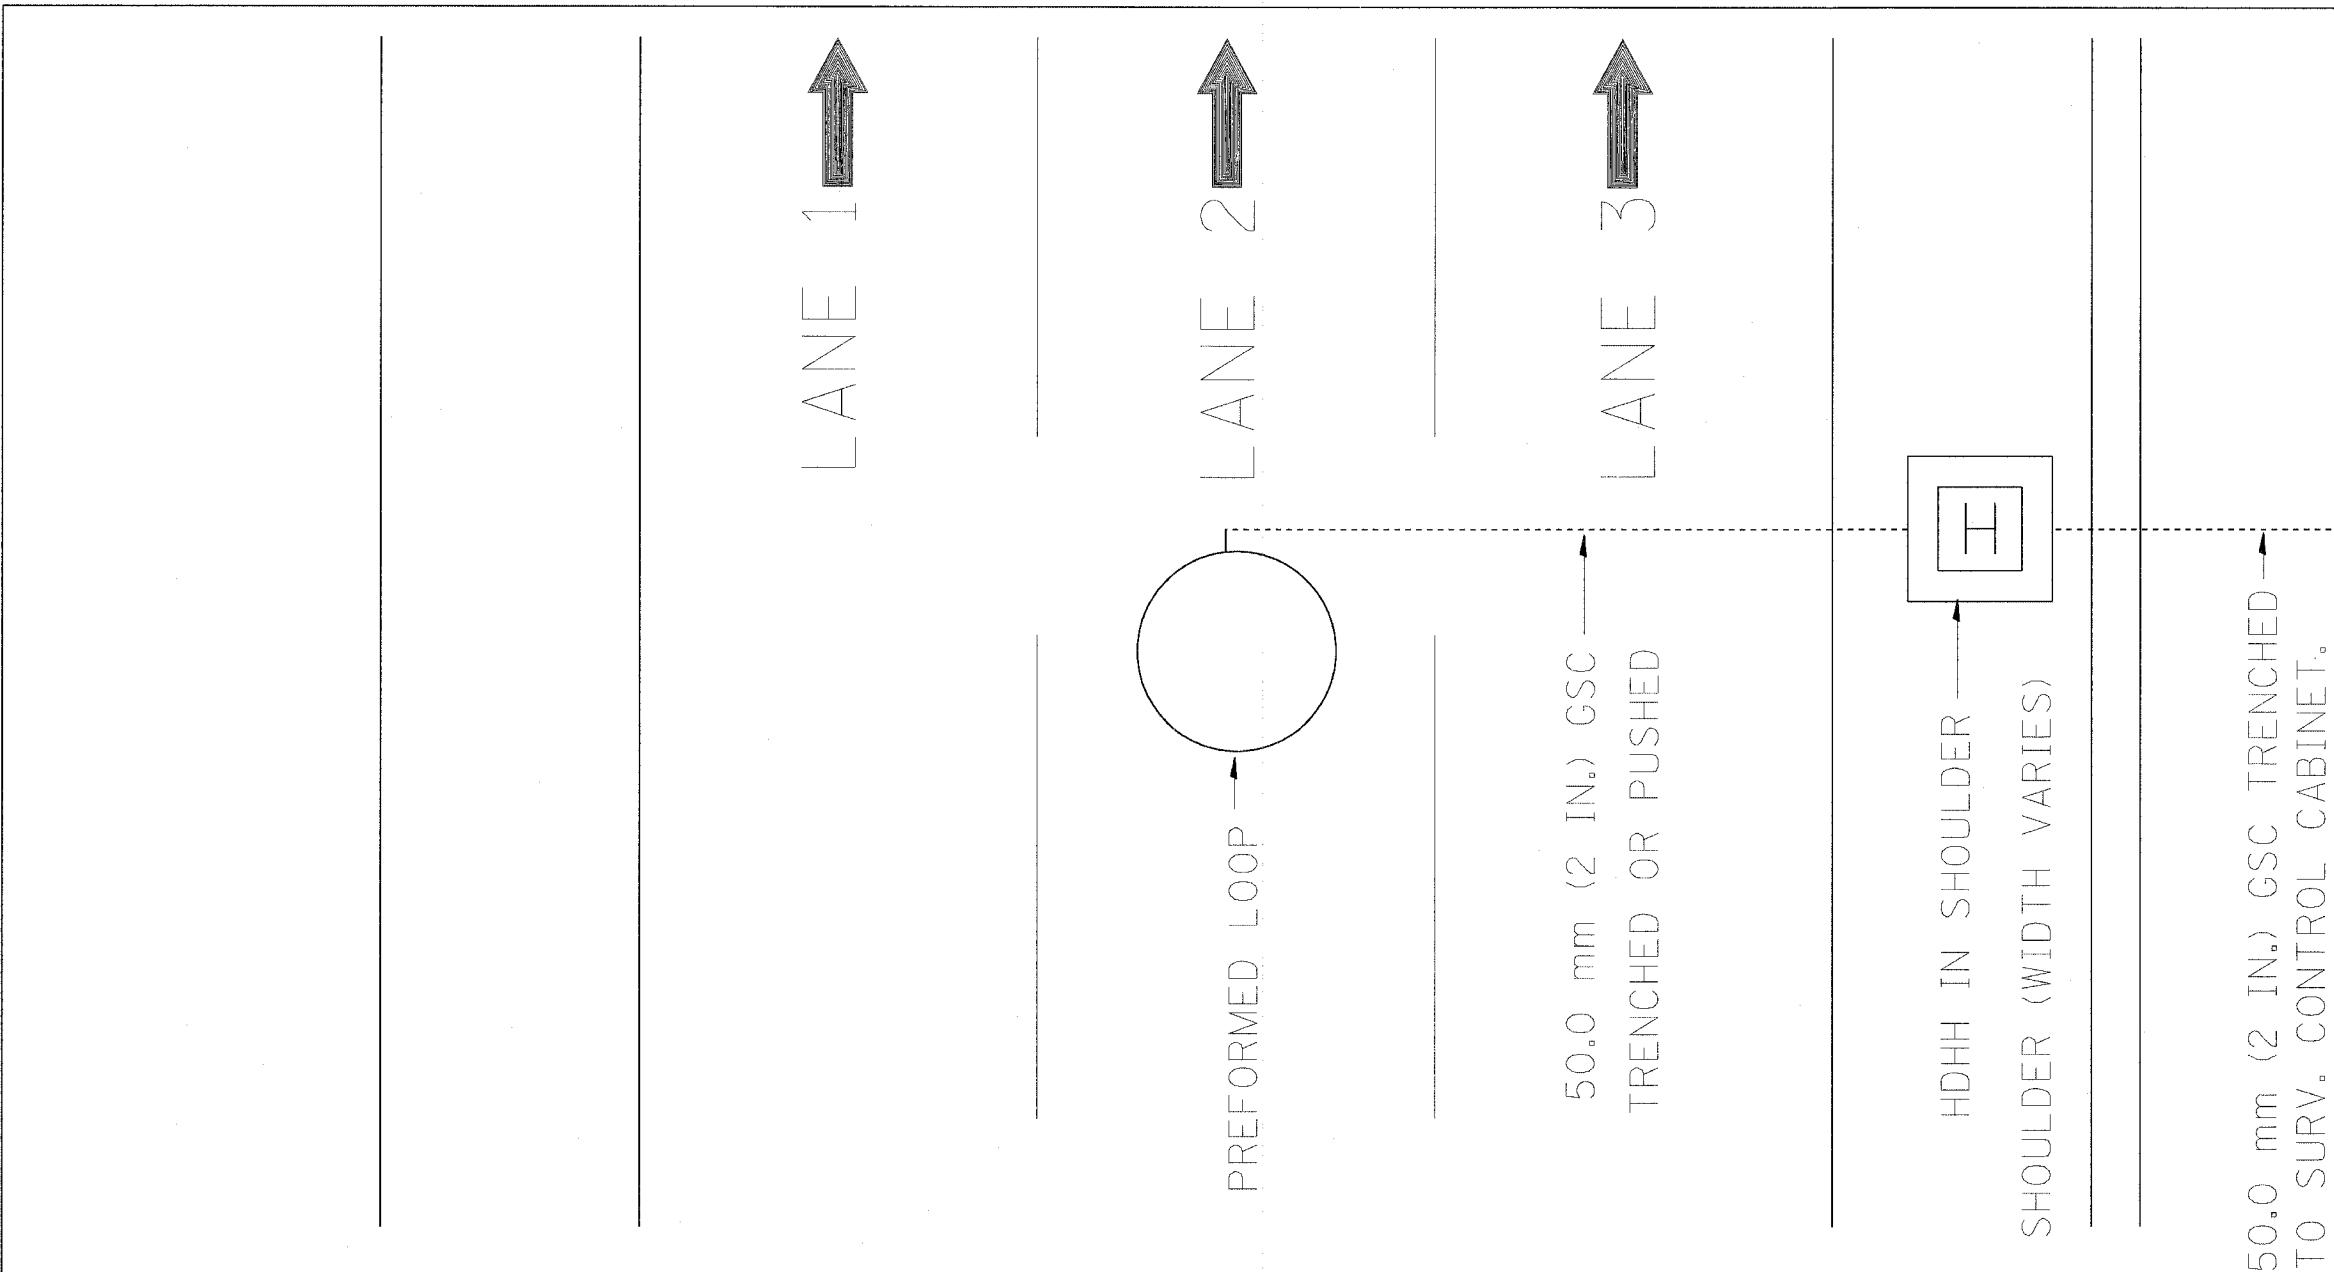

PREFORMED LOOP ATTACHED TO SUBCOURSE EVERY 2 FEET.
ATTACHMENT SHALL NOT INJURE TUBE OR LOOP WIRE WITHIN.

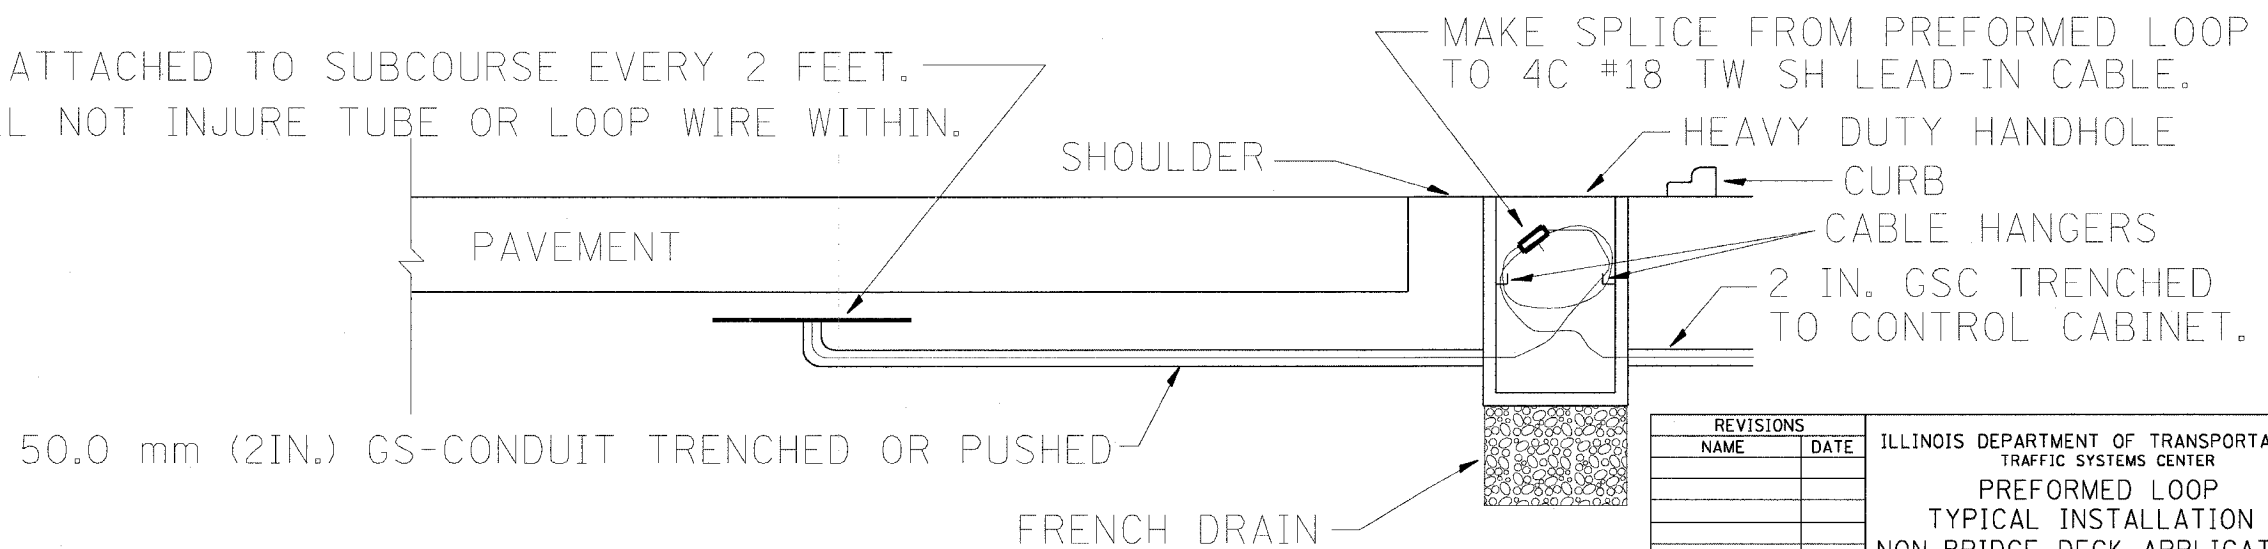

REVISIONS	
NAME	DATE

ILLINOIS DEPARTMENT OF TRANSPORTATION
TRAFFIC SYSTEMS CENTER
**PREFORMED LOOP
TYPICAL INSTALLATION
NON-BRIDGE DECK APPLICATION**
SCALE: VERT. NONE
HORIZ. NONE
DATE 03/18/02
DRAWN BY G.M.
CHECKED BY R.L.

RD TYPMET.DGN
RF=

VI-41810