
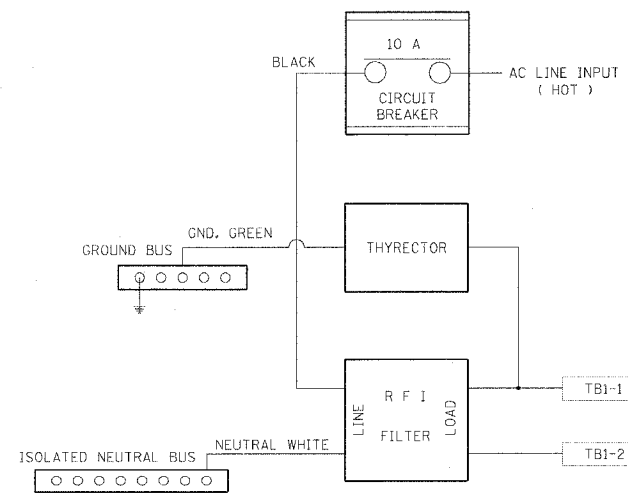
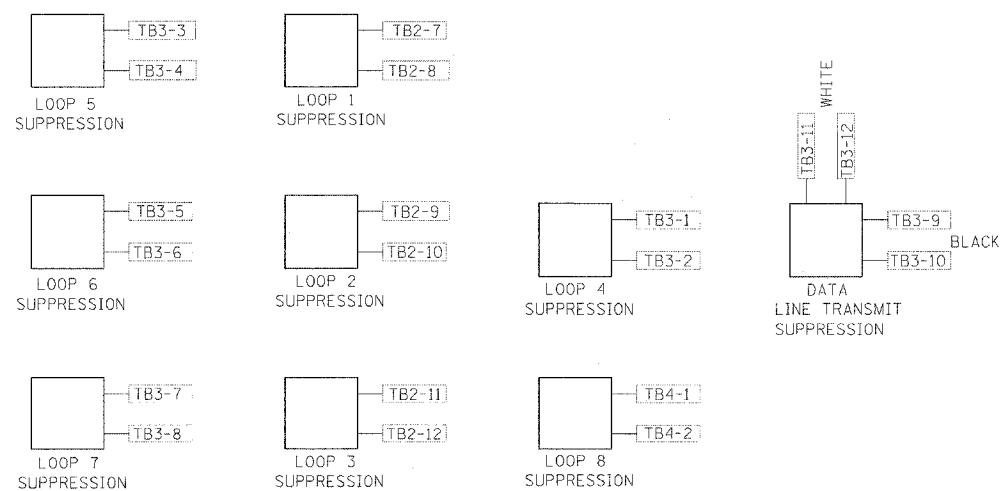
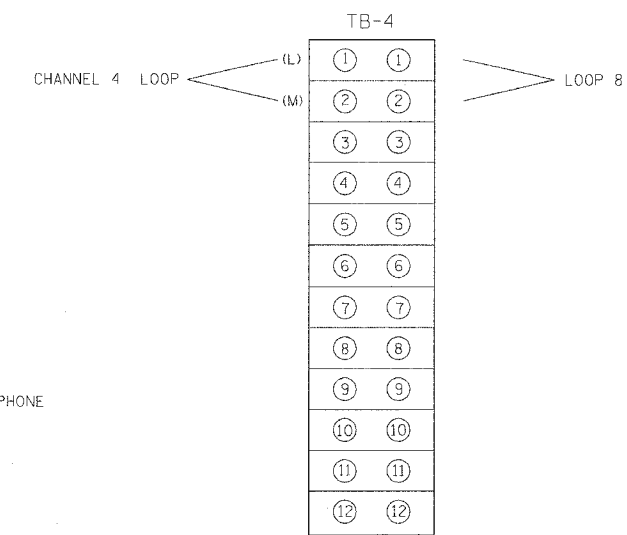
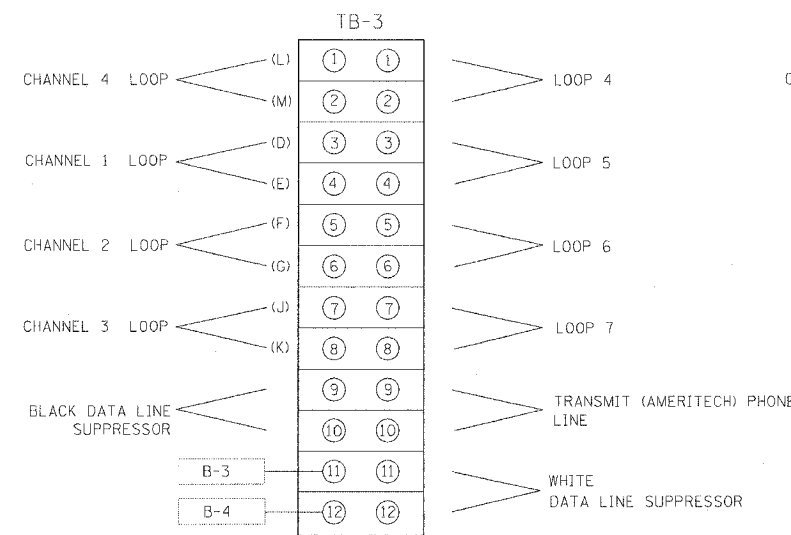
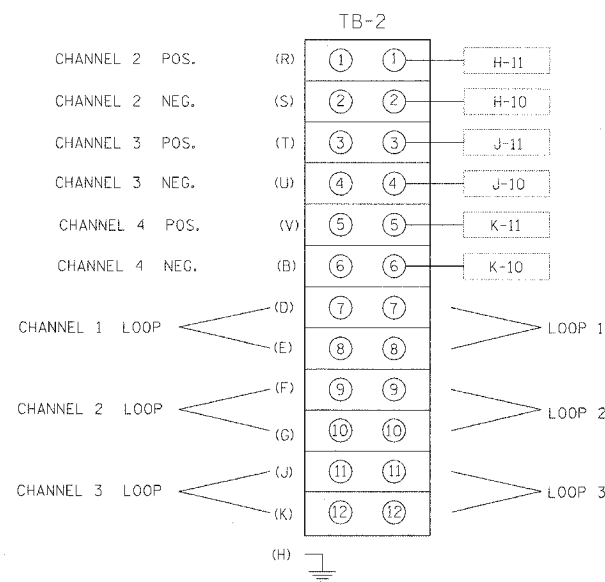
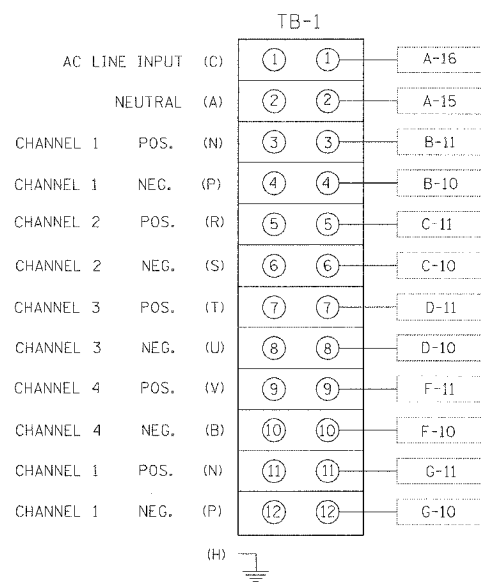


|                     |            |                           |              |           |
|---------------------|------------|---------------------------|--------------|-----------|
| F.A. RTE.           | SECTION    | COUNTY                    | TOTAL SHEETS | SHEET NO. |
| 55                  | 2002-022 K | WILL                      | 172          | 142       |
| STA. 10+00          |            | TO STA. 22+96.05          |              |           |
| FED. ROAD DIST. NO. |            | ILLINOIS FED. AID PROJECT |              |           |
| CONTRACT NO. 62389  |            |                           |              |           |

BACK VIEW OF TONE RACK

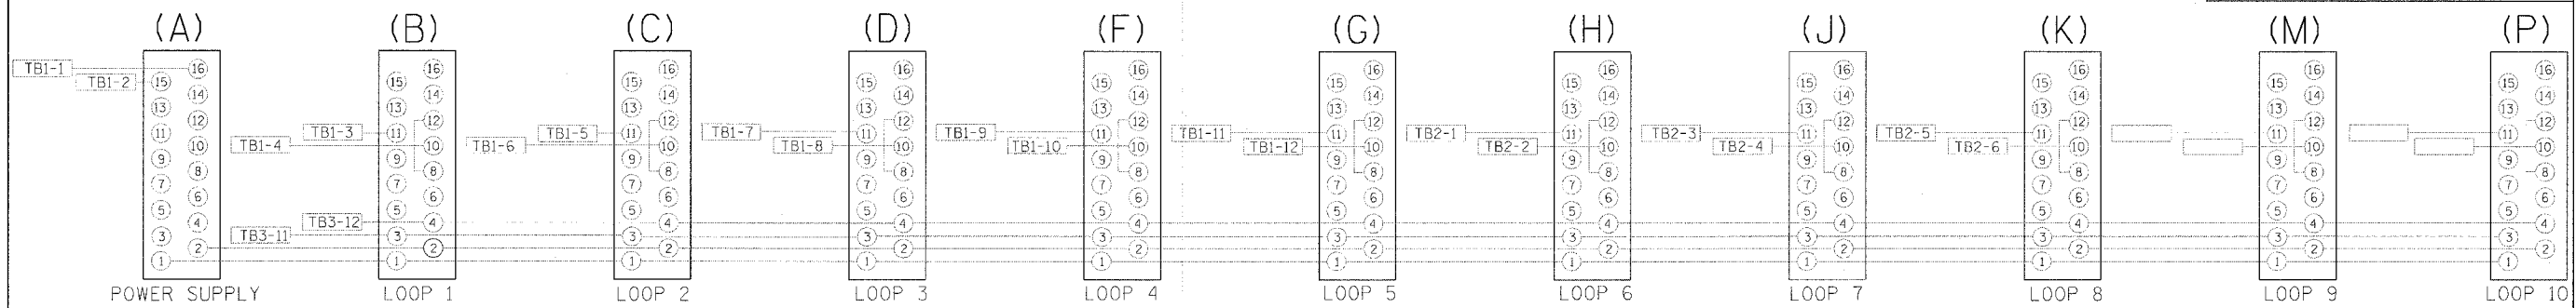

|           |      |   |
|-----------|------|---|
| REVISIONS |      | CABINET NO.<br>ILLINOIS DEPARTMENT OF TRANSPORTATION<br>TRAFFIC SYSTEMS CENTER<br><b>TYPE 3 CABINET<br/>WIRING DIAGRAM</b><br>SCALE: VERT. NONE<br>DATE 10/17/95<br>DRAWN BY G.M.<br>CHECKED BY R.L. |
| NAME      | DATE |   |
| R.L.      | 2/98 |   |
| R.L.      | 5/99 |   |
|           |      |   |

RD-TYPMET.DGN  
RF=

VI=40012