

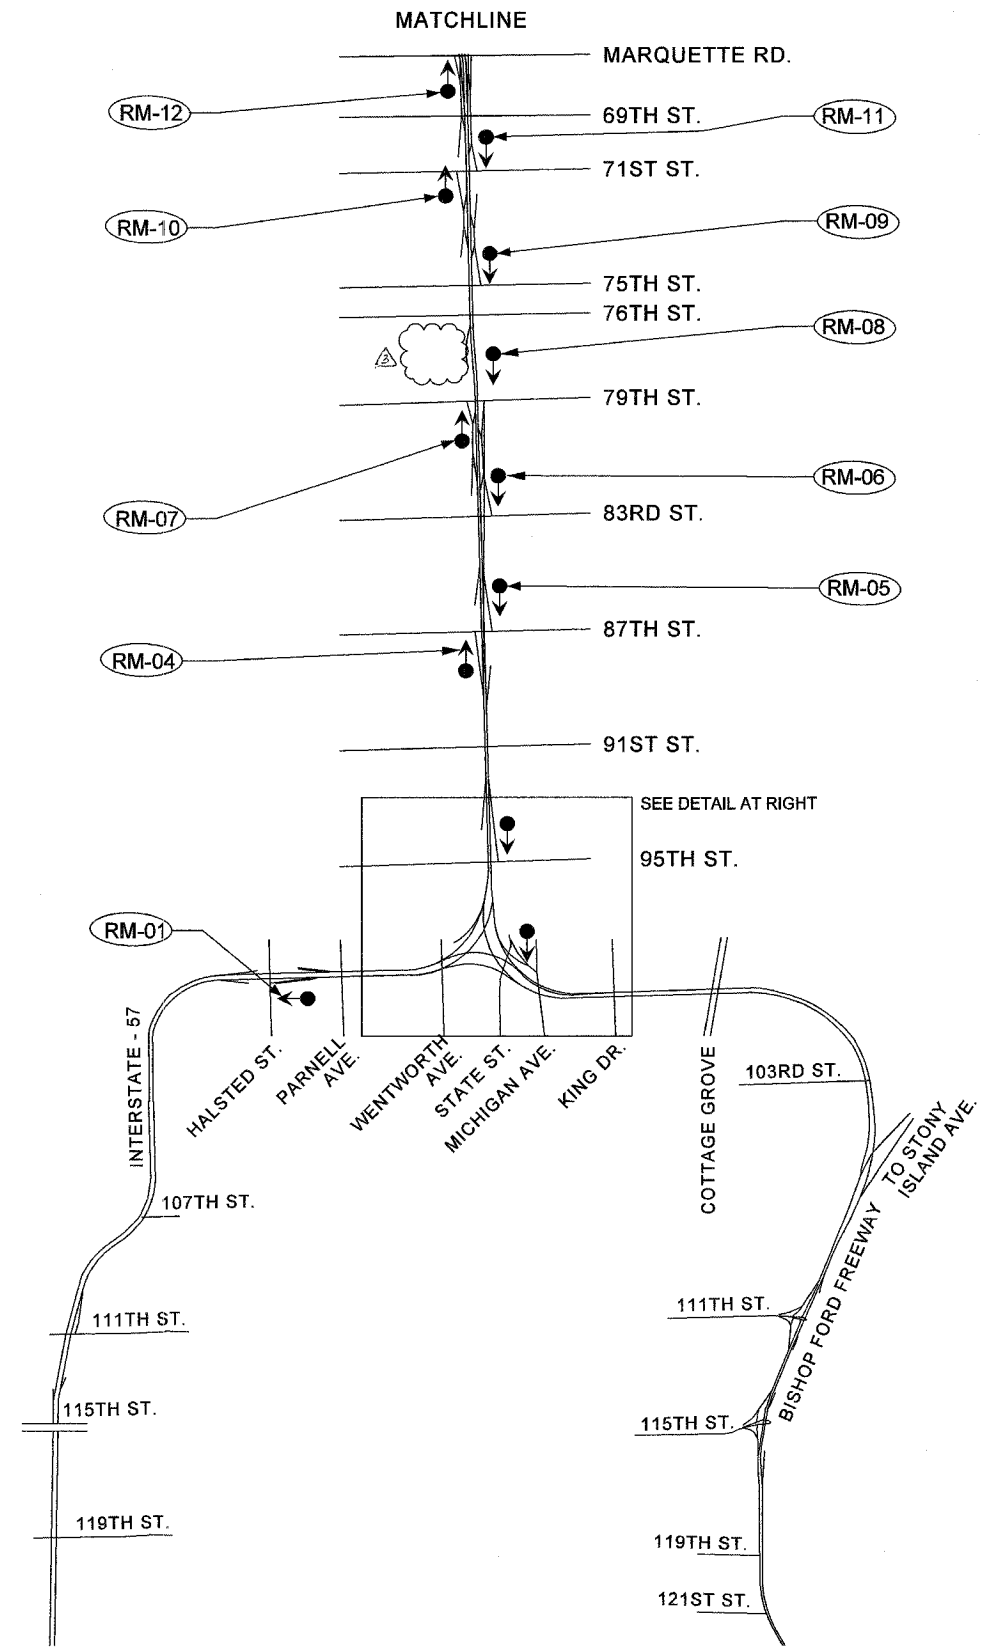
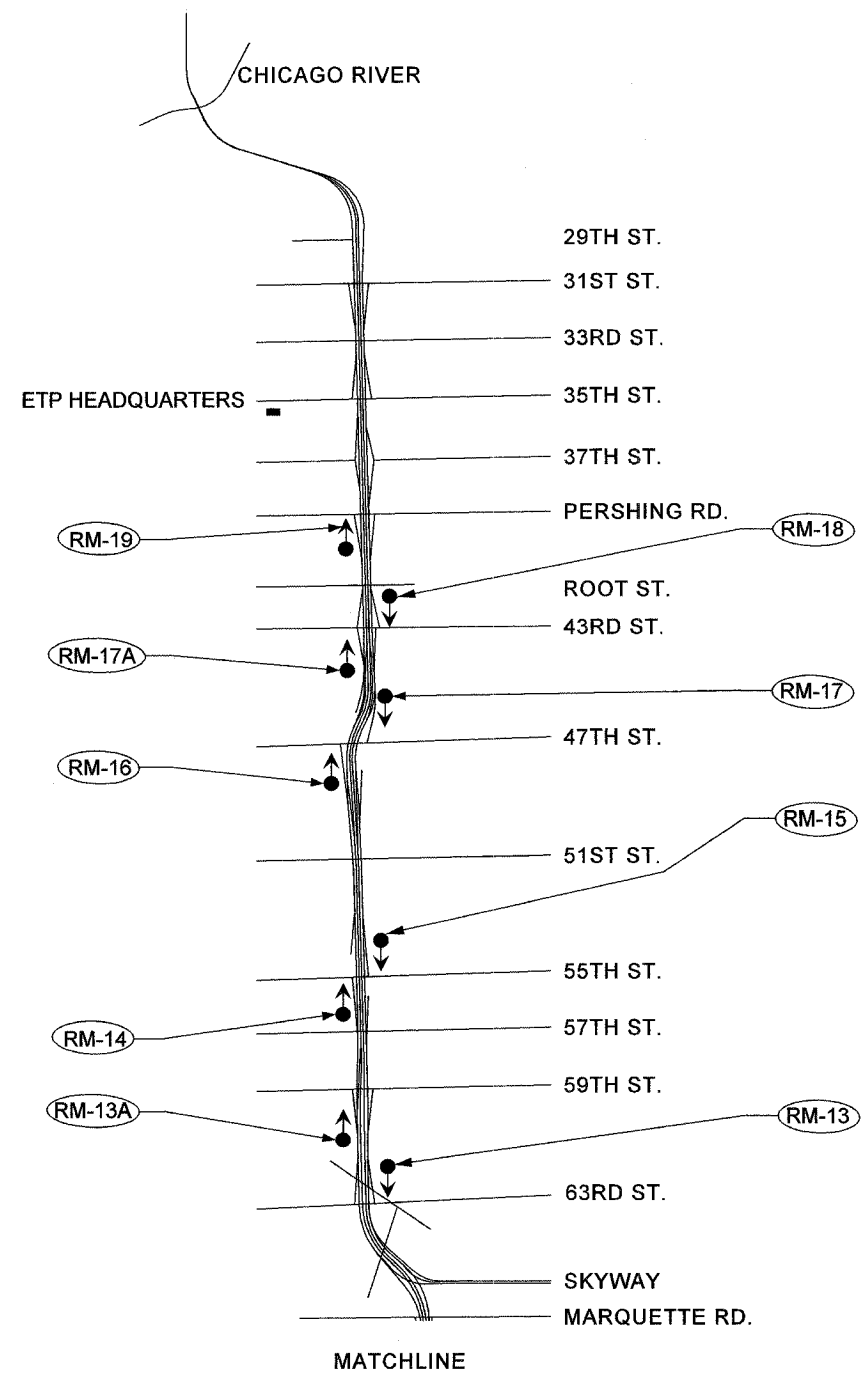


SECTION	COUNTY	TOTAL SHEETS	SHEET NO.
2003-0311	COOK	976	610
STA. 62583	TO STA.		
FED. ROAD DIST. NO.	ILLINOIS	FED. AID PROJECT	
		62583	

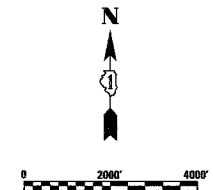

LEGEND		
FEATURE	SYMBOL-PROPOSED	SYMBOL-EXISTING
DYNAMIC MESSAGE SIGN		
SYSTEM DETECTOR STATION - RAMP		
SYSTEM DETECTOR STATION - SPOT		
SYSTEM DETECTOR STATION - FULL		
CCTV CAMERA ASSEMBLY		
FUTURE CAMERA LOCATION		NA
COMMUNICATION HUB		
RAMP METER SIGNAL HEAD		
HAR ANTENNA		
FLASHING BEACON SIGN		

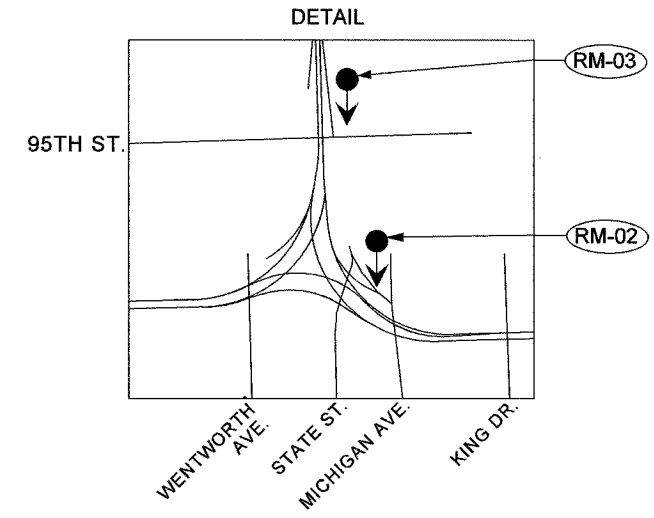

Edwards AND Kelcey
 ONE NORTH FRANKLIN
 CHICAGO, IL 60606
 PHONE: (312) 251-3000
 FAX: (312) 251-3015
 WEB: WWW.EKCORP.COM

REVISIONS	
NAME	DATE
REVISION	2/11/05

ILLINOIS DEPARTMENT OF TRANSPORTATION
 F.A.I. 94/90 (DAN RYAN EXPRESSWAY)
 31st STREET TO I-57
 RAMP METERING SUBSYSTEM
 SCALE: 1"=2000'
 DATE: October 29, 2004
 DRAWN BY: MJL
 CHECKED BY: GFR

F:\03009020311\75\CADD\SY02004E.SHT 02/11/2005 10:01:44 AM