


F.A.I. RTE.	SECTION	COUNTY	TOTAL SHEETS	SHEET NO.
90/94	2003-0311	COOK	976	15
STA.	TO STA.			
FED. ROAD DIST. NO.	ILLINOIS	FED. AID PROJECT		

62583

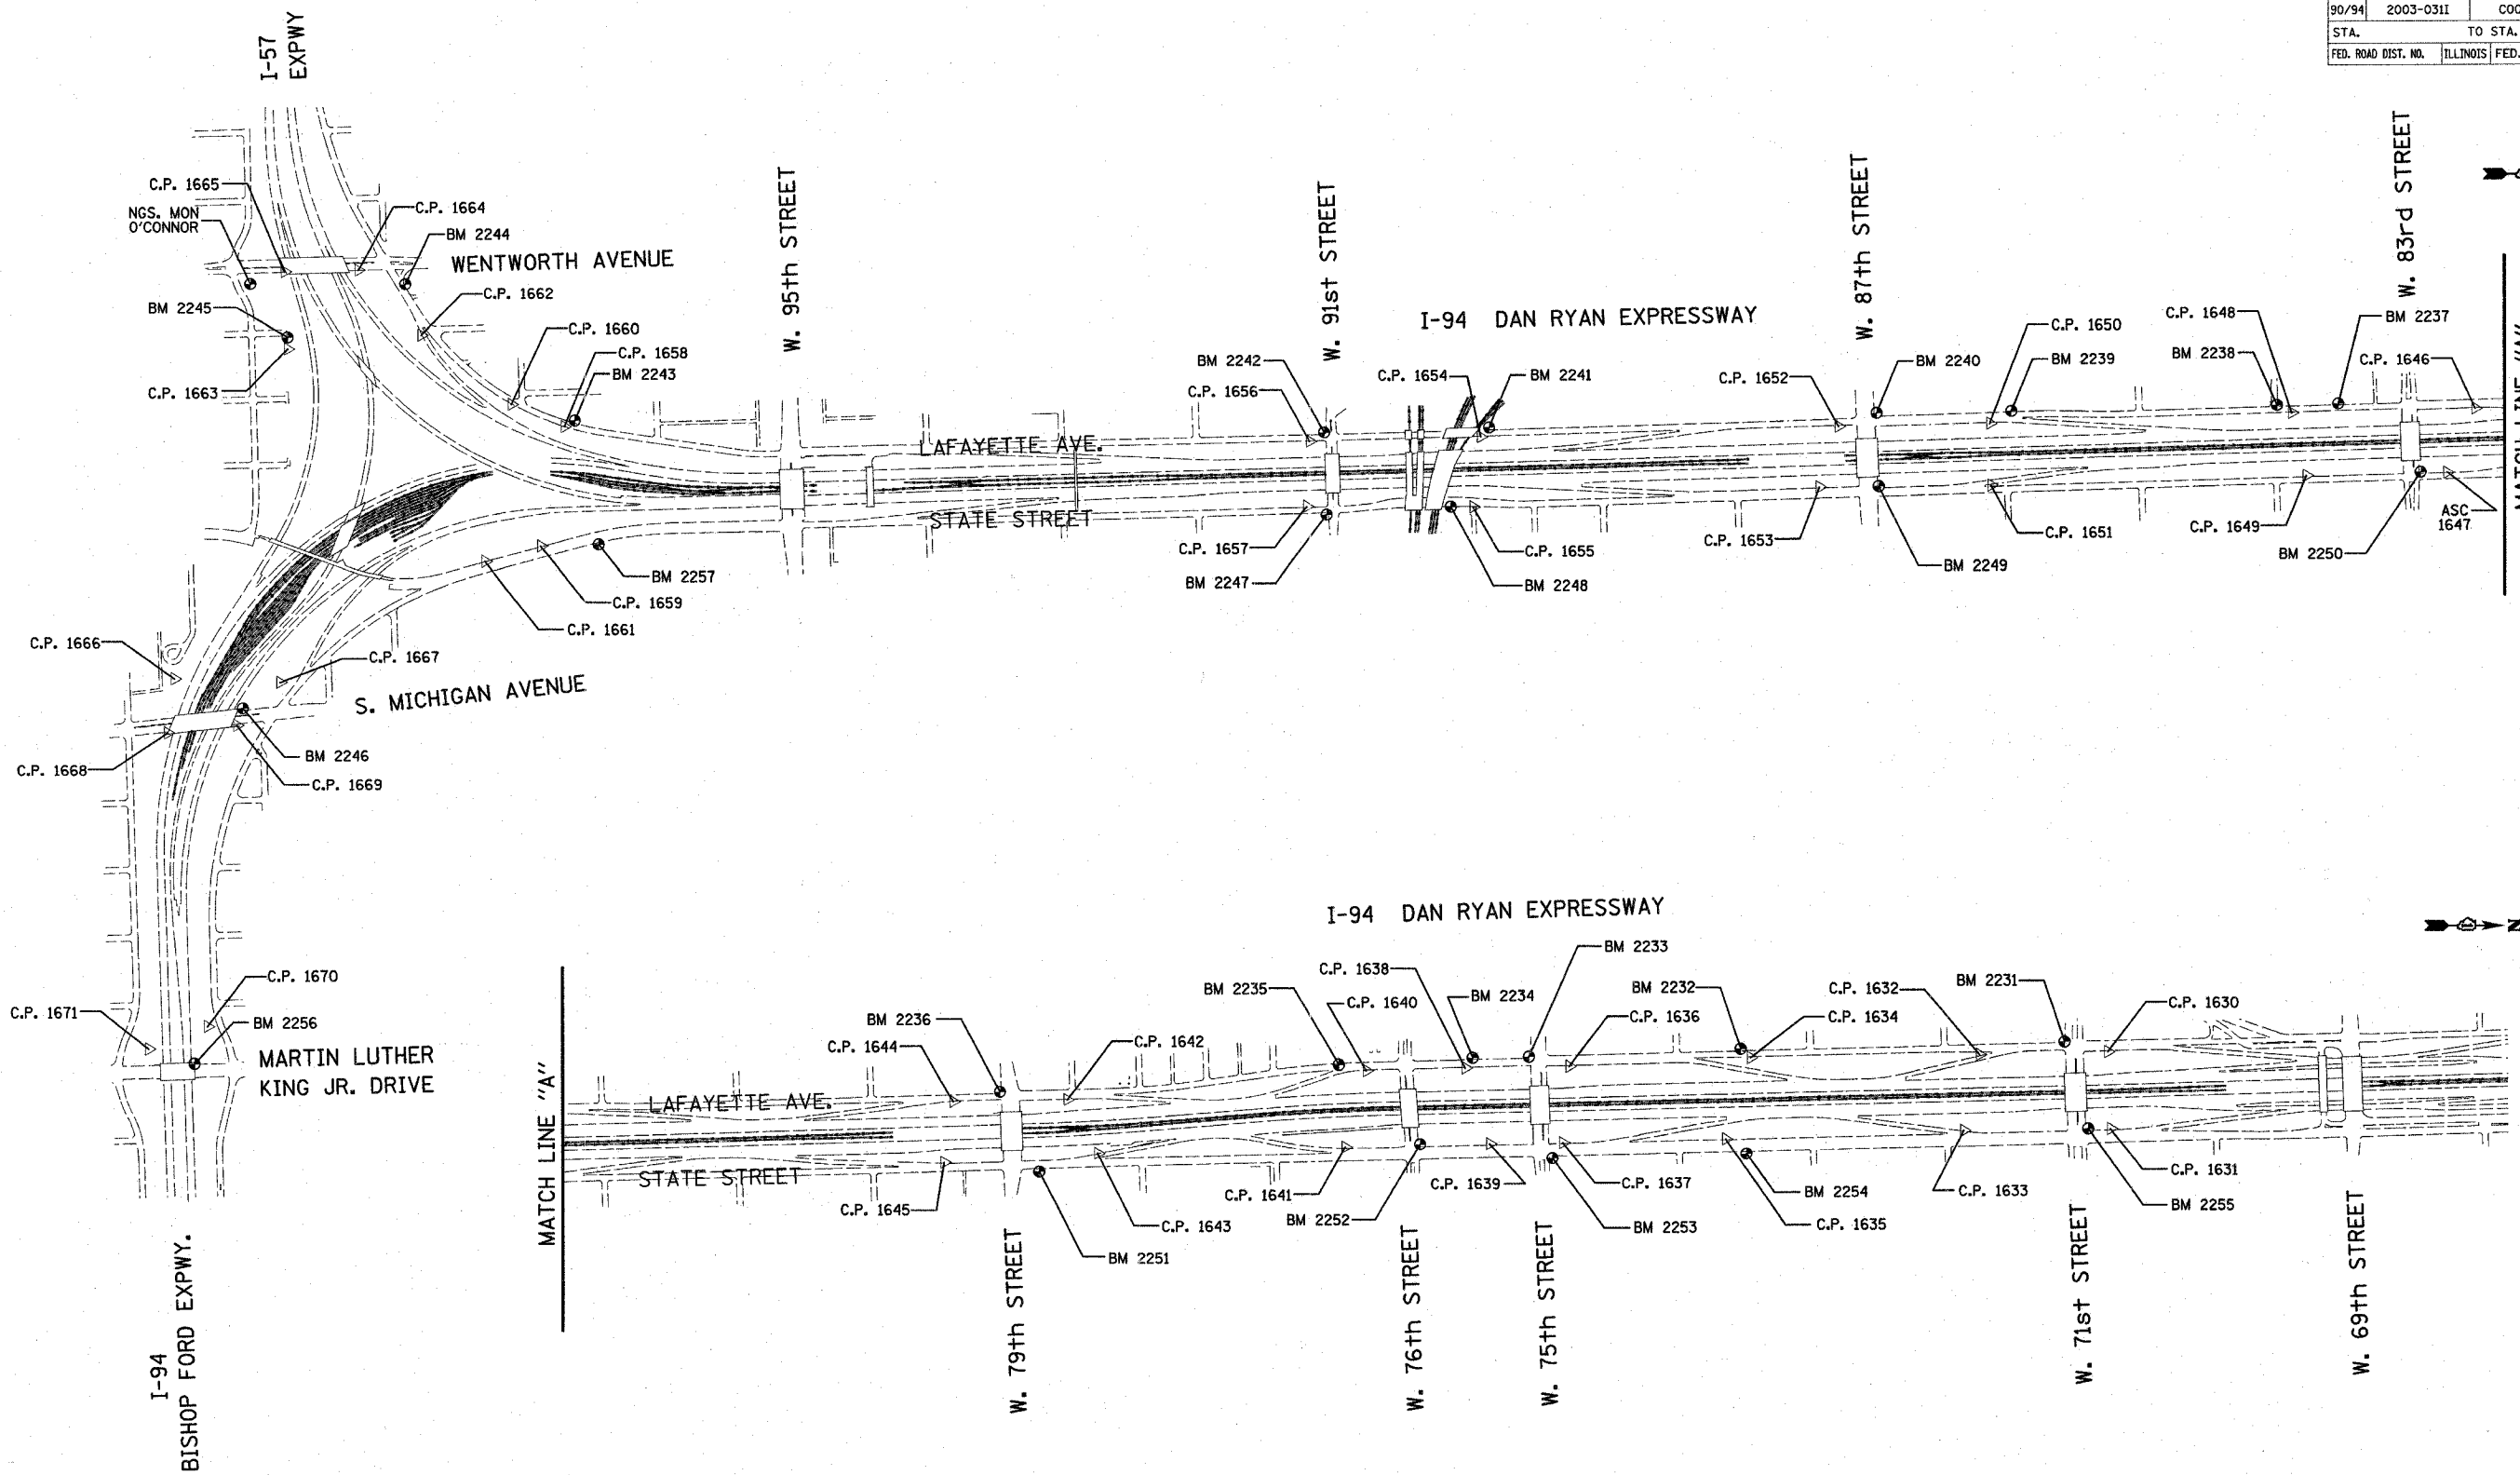

REVISIONS	
NAME	DATE

ILLINOIS DEPARTMENT OF TRANSPORTATION  
 F.A.I. 90/94 (DAN RYAN EXPRESSWAY)  
 31st STREET TO I-57

SURVEY TIES FOR CONTROL POINTS  
 SHEET 1 OF 4

SCALE: 1"=400'  
 DATE: OCTOBER 29, 2004  
 DRAWN BY: GSP  
 CHECKED BY: MMW

American Surveying Consultants, P.C.  
 1437 Ploor, N.W. Atlanta, IL 61021 608 N. Northwest Highway, Chicago, IL 60659  
 415-228-0231 773-755-1281

10/15/2004 01:51:57 PM