


F.A.I. RTE.	SECTION	COUNTY	TOTAL SHEETS	SHEET NO.
90/94	2003-0311	COOK	976	42B
STA.	TO STA.			
FED. ROAD DIST. NO. 1	ILLINOIS	FED. AID PROJECT		

62583

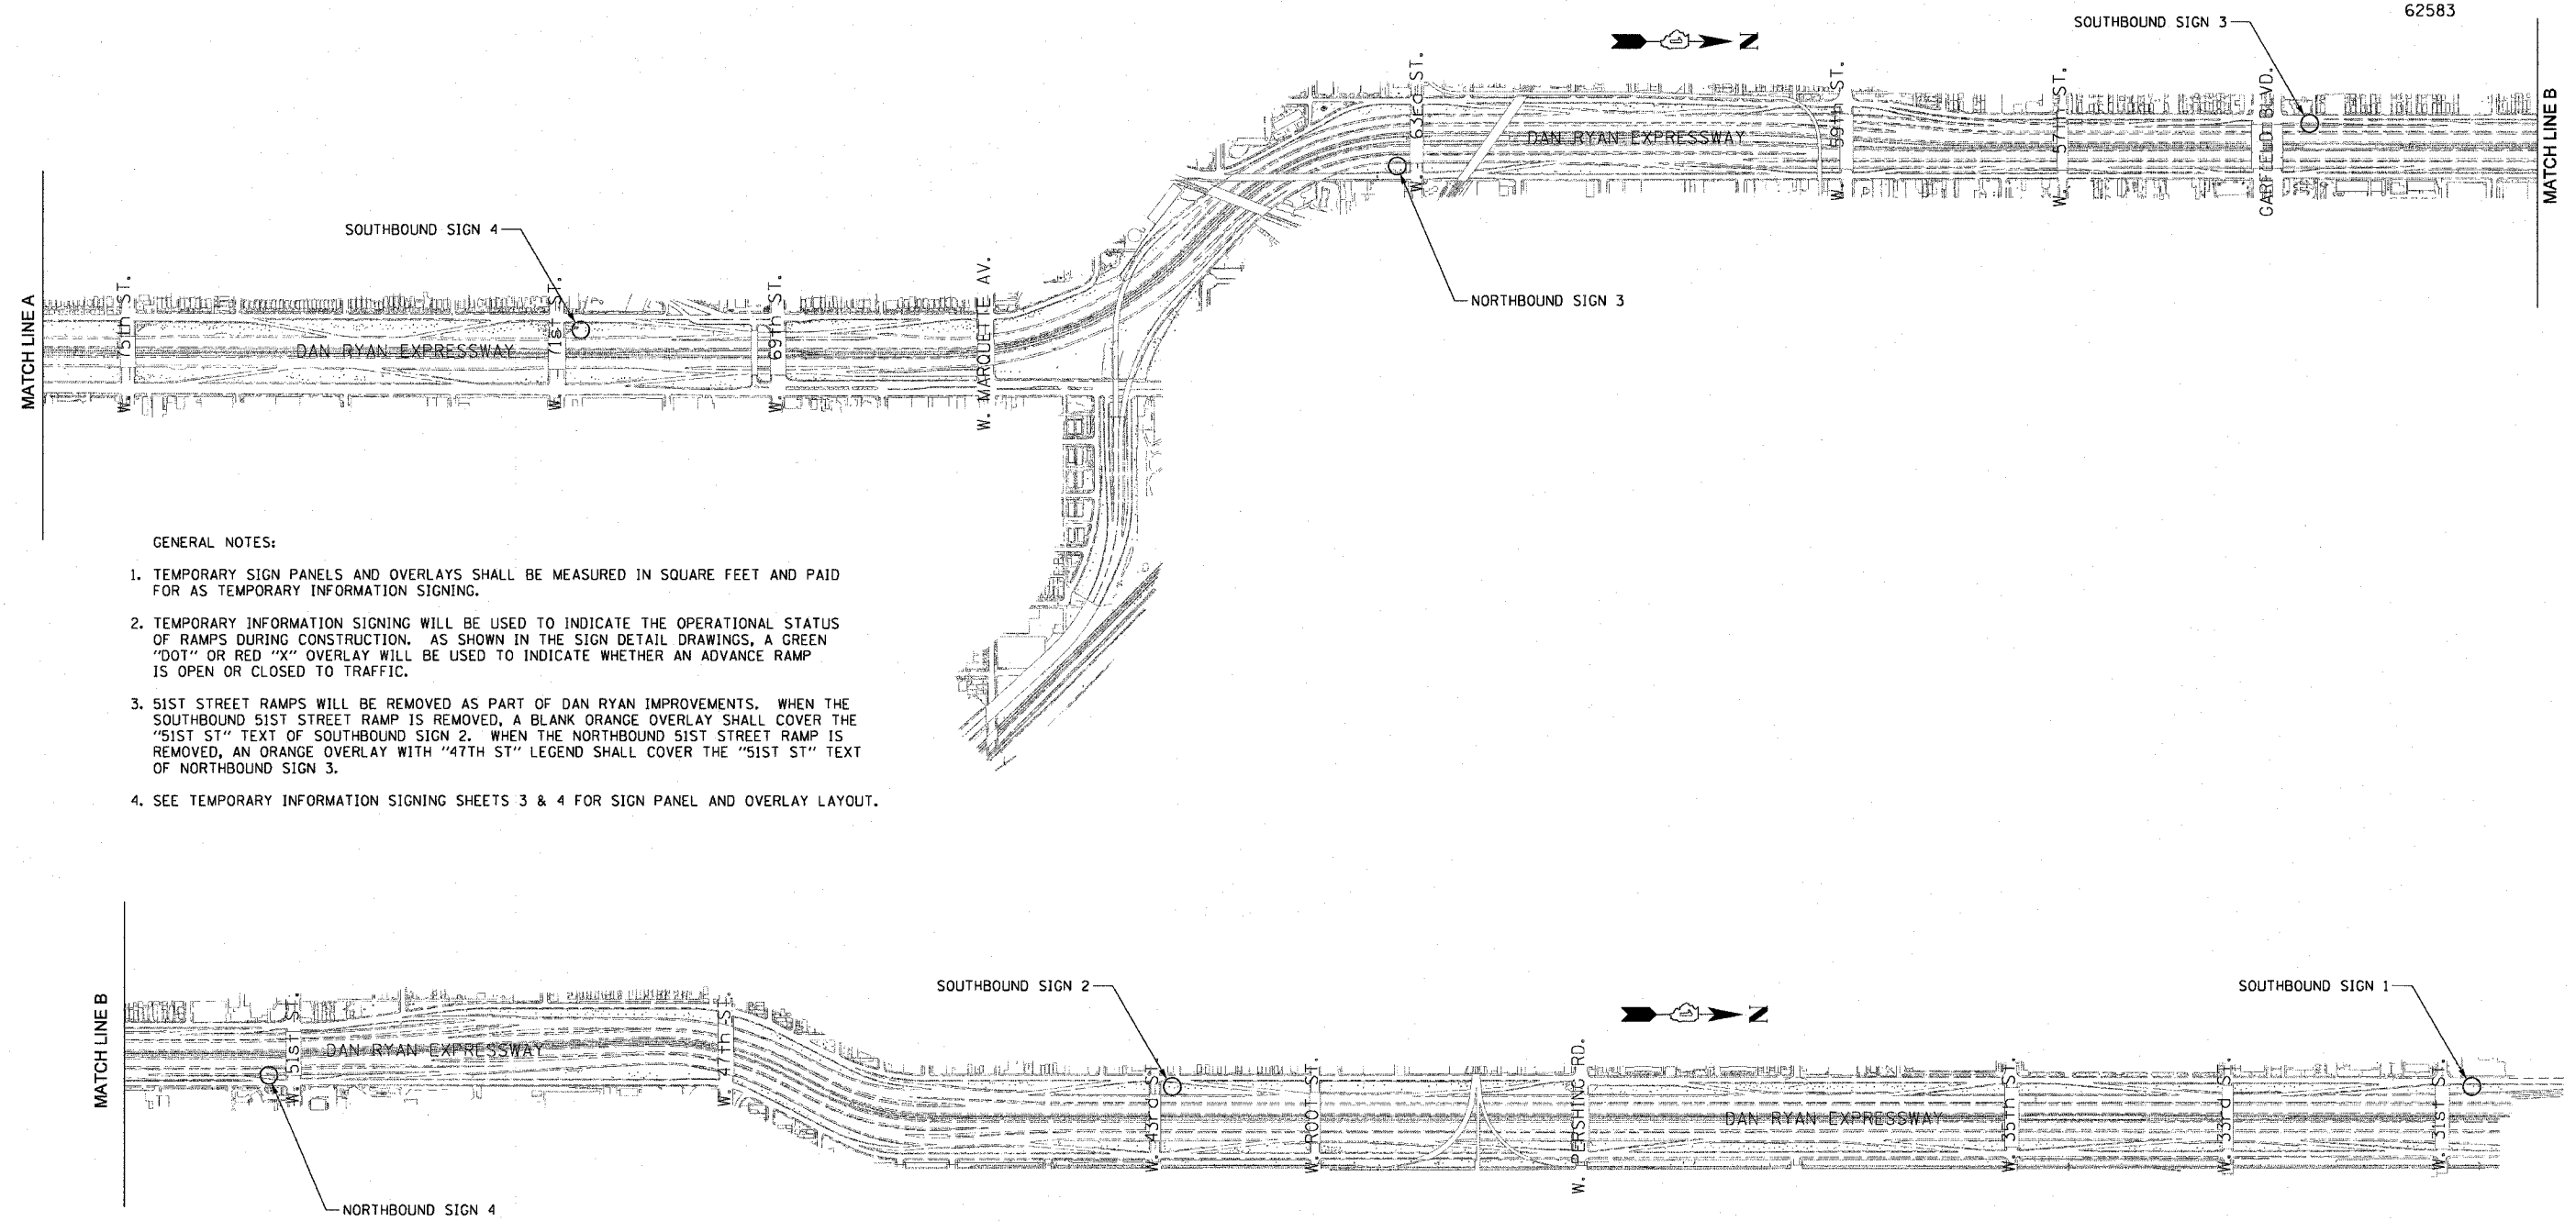

GENERAL NOTES:

1. TEMPORARY SIGN PANELS AND OVERLAYS SHALL BE MEASURED IN SQUARE FEET AND PAID FOR AS TEMPORARY INFORMATION SIGNING.
2. TEMPORARY INFORMATION SIGNING WILL BE USED TO INDICATE THE OPERATIONAL STATUS OF RAMP DURING CONSTRUCTION. AS SHOWN IN THE SIGN DETAIL DRAWINGS, A GREEN "DOT" OR RED "X" OVERLAY WILL BE USED TO INDICATE WHETHER AN ADVANCE RAMP IS OPEN OR CLOSED TO TRAFFIC.
3. 51ST STREET RAMP WILL BE REMOVED AS PART OF DAN RYAN IMPROVEMENTS. WHEN THE SOUTHBOUND 51ST STREET RAMP IS REMOVED, A BLANK ORANGE OVERLAY SHALL COVER THE "51ST ST" TEXT OF SOUTHBOUND SIGN 2. WHEN THE NORTHBOUND 51ST STREET RAMP IS REMOVED, AN ORANGE OVERLAY WITH "47TH ST" LEGEND SHALL COVER THE "51ST ST" TEXT OF NORTHBOUND SIGN 3.
4. SEE TEMPORARY INFORMATION SIGNING SHEETS 3 & 4 FOR SIGN PANEL AND OVERLAY LAYOUT.

REVISIONS	
NAME	DATE
ADDED	1/21/05

ILLINOIS DEPARTMENT OF TRANSPORTATION  
 F.A.I. 90/94 (DAN RYAN EXPRESSWAY)  
 31st STREET TO I-57  
 TEMPORARY INFORMATION SIGNING  
 RAMP CLOSURE SIGNING

SCALE: 1" = 500'  
 DATE: October 29, 2004  
 DRAWN BY: SWANG  
 CHECKED BY: PJO

07/24/2005 09:02:59 PM