


F.A.I. RTE.	SECTION	COUNTY	TOTAL SHEETS	SHEET NO.
90/94	2003-0311	COOK	976	50
STA.	TO STA.			
FED. ROAD DIST. NO. 1 ILLINOIS FED. AID PROJECT				


62583

**NOTES:**  
 1. SEE DRAWINGS ME-01 AND ME-02 FOR ELECTRICAL SYMBOLS AND ABBREVIATIONS.

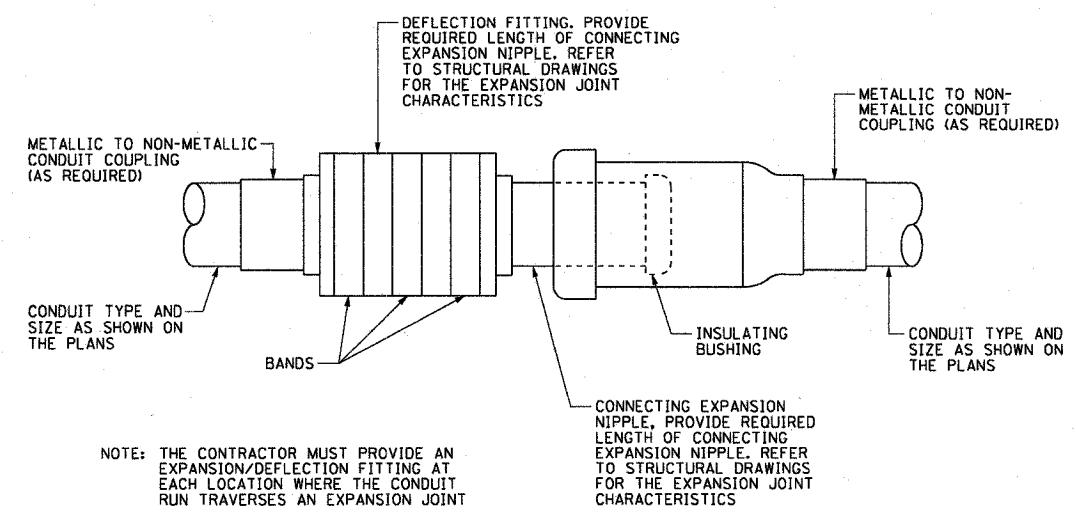


NOTE: THE CONTRACTOR MUST PROVIDE AN EXPANSION/DEFLECTION FITTING AT EACH LOCATION WHERE THE CONDUIT RUN TRAVERSES AN EXPANSION JOINT


**ME-08A** CONDUIT EXPANSION / DEFLECTION COUPLING DETAIL  
 EXPANSION/DEFLECTION FITTING, O-Z/GEDNEY AX/DX OR APPROVED EQUAL  
 NOT TO SCALE

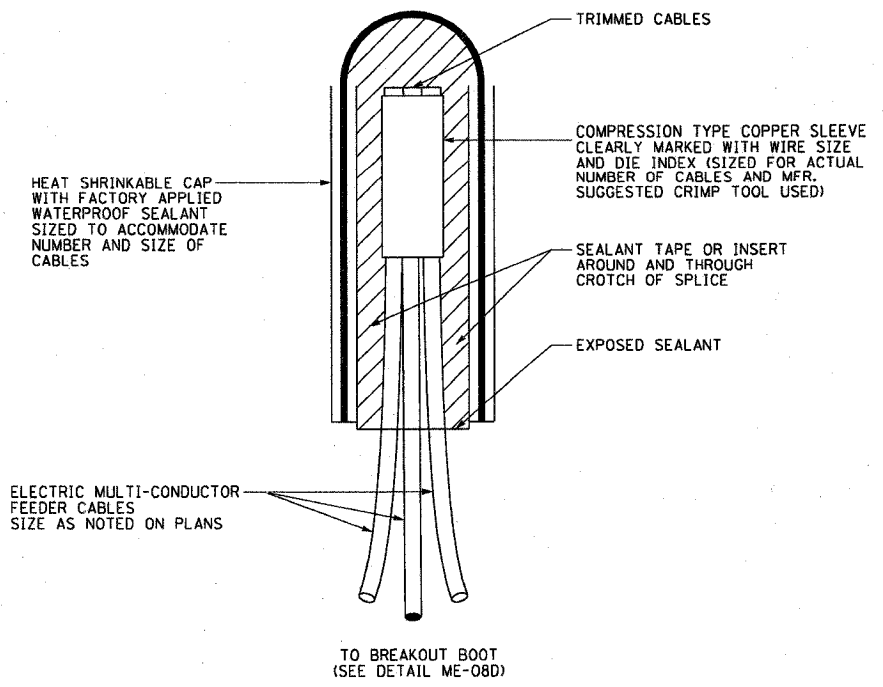

**ME-08C** SPlicing ELECTRIC CABLES  
 BASIC MATERIALS AND METHODS DETAIL  
 NOT TO SCALE

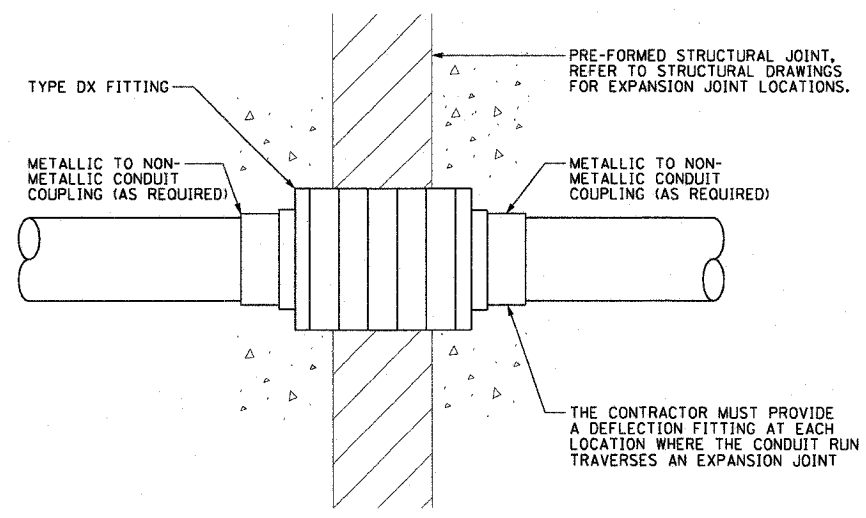

**ME-08B** CONDUIT DEFLECTION FITTING DETAIL  
 DEFLECTION FITTING, O-Z/GEDNEY DX OR APPROVED EQUAL  
 NOT TO SCALE

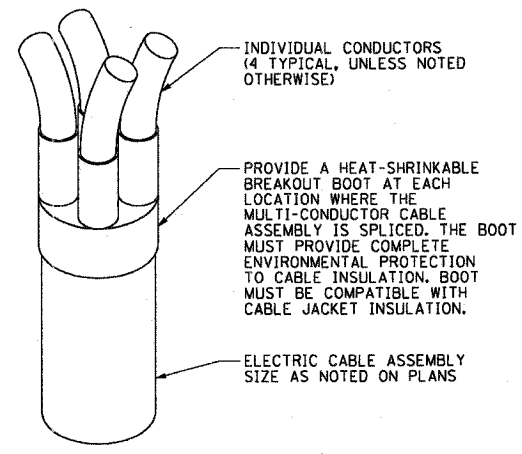

**ME-08D** BREAKOUT BOOT DETAIL  
 NOT TO SCALE

REVISIONS	
NAME	DATE

ILLINOIS DEPARTMENT OF TRANSPORTATION  
 F.A.I. 90/94 (DAN RYAN EXPRESSWAY)  
 31st STREET TO I-57  
**CABLE TERMINATION AND CONDUIT  
 EXPANSION/DEFLECTION FITTING DETAILS**  
 SCALE: NOT TO SCALE DRAWN BY: KCM  
 DATE: October 29, 2004 CHECKED BY: WDS

ME-08

10/29/2004 10:57:22 AM