



F.A.I. RTE.	SECTION	COUNTY	TOTAL SHEETS	SHEET NO.
90/94	2003-0311	COOK	976	56
STA.	TO STA.			
FED. ROAD DIST. NO. 1	ILLINOIS FED. AID PROJECT			

62583


**NOTES:**  
1. SEE DRAWINGS ME-01 AND ME-02 FOR ELECTRICAL SYMBOLS AND ABBREVIATIONS.

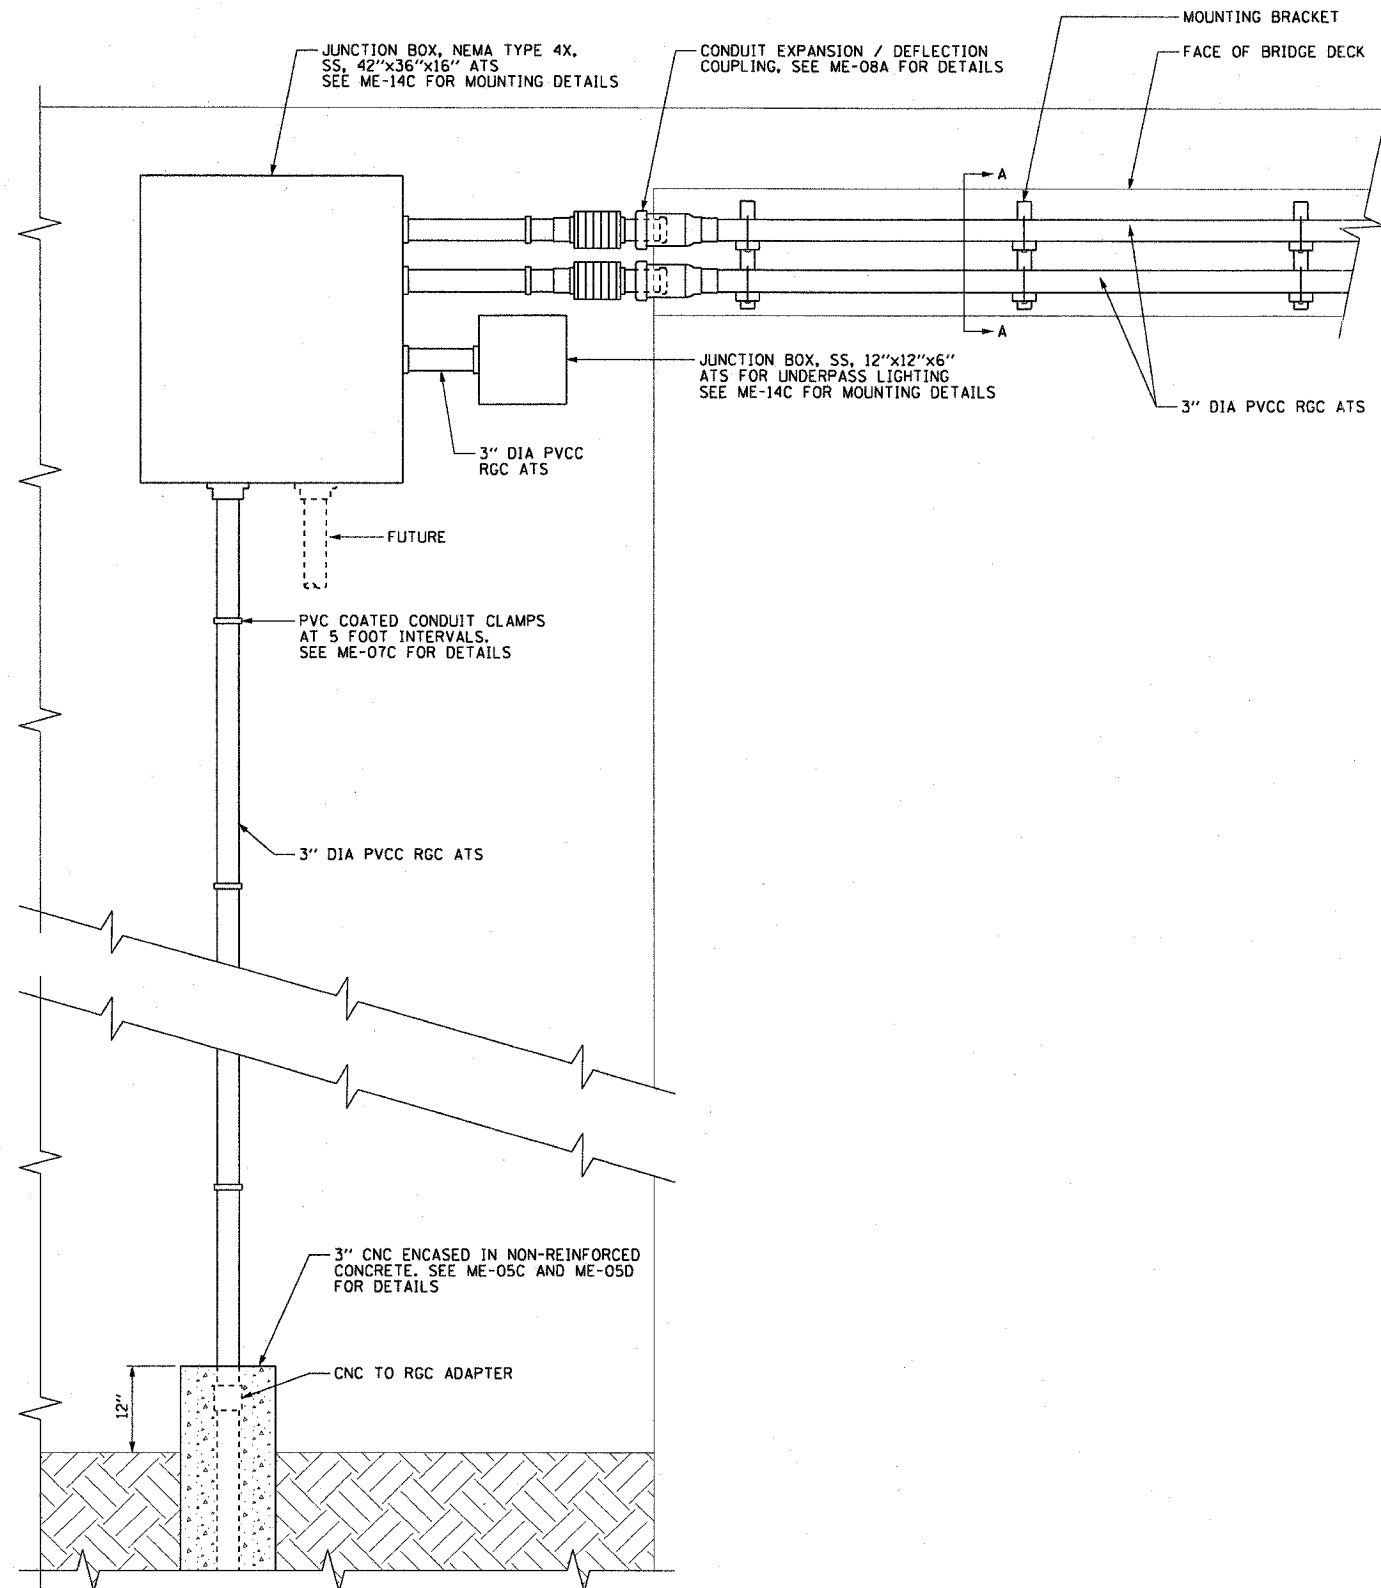

**ME-14A** OVERPASS CONDUIT INSTALLATION DETAIL  
NOT TO SCALE  
DETAIL FOR REFERENCE ONLY, NOT INCLUDED IN THIS CONTRACT

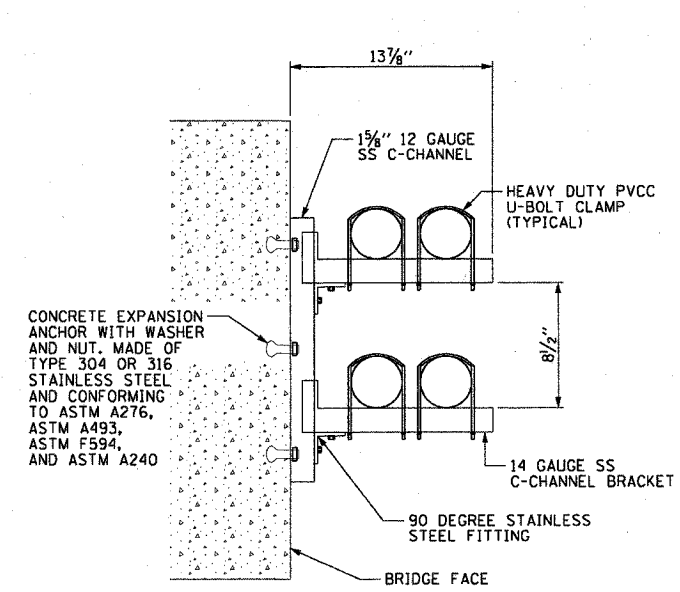

**ME-14B** MOUNTING BRACKET DETAIL A-A  
NOT TO SCALE  
DETAIL FOR REFERENCE ONLY, NOT INCLUDED IN THIS CONTRACT

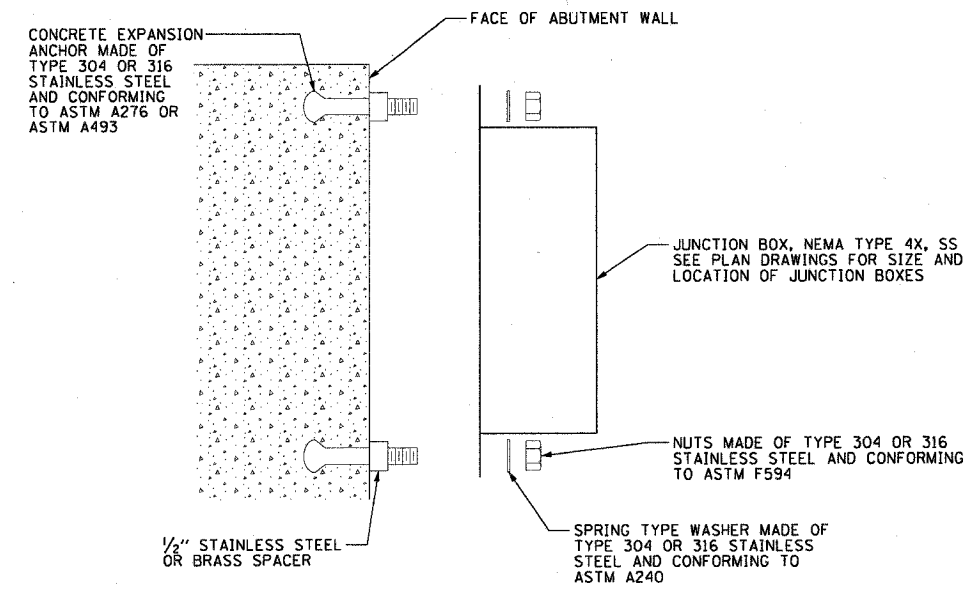

**ME-14C** JUNCTION BOX MOUNTED TO STRUCTURE  
NOT TO SCALE

ME-14

REVISIONS	
NAME	DATE

ILLINOIS DEPARTMENT OF TRANSPORTATION  
F.A.I. 90/94 (DAN RYAN EXPRESSWAY)  
31st STREET TO I-57

**63rd STREET OVERPASS  
CONDUIT INSTALLATION DETAILS**

SCALE: NOT TO SCALE DRAWN BY: CJM  
DATE: October 29, 2004 CHECKED BY: WDS