

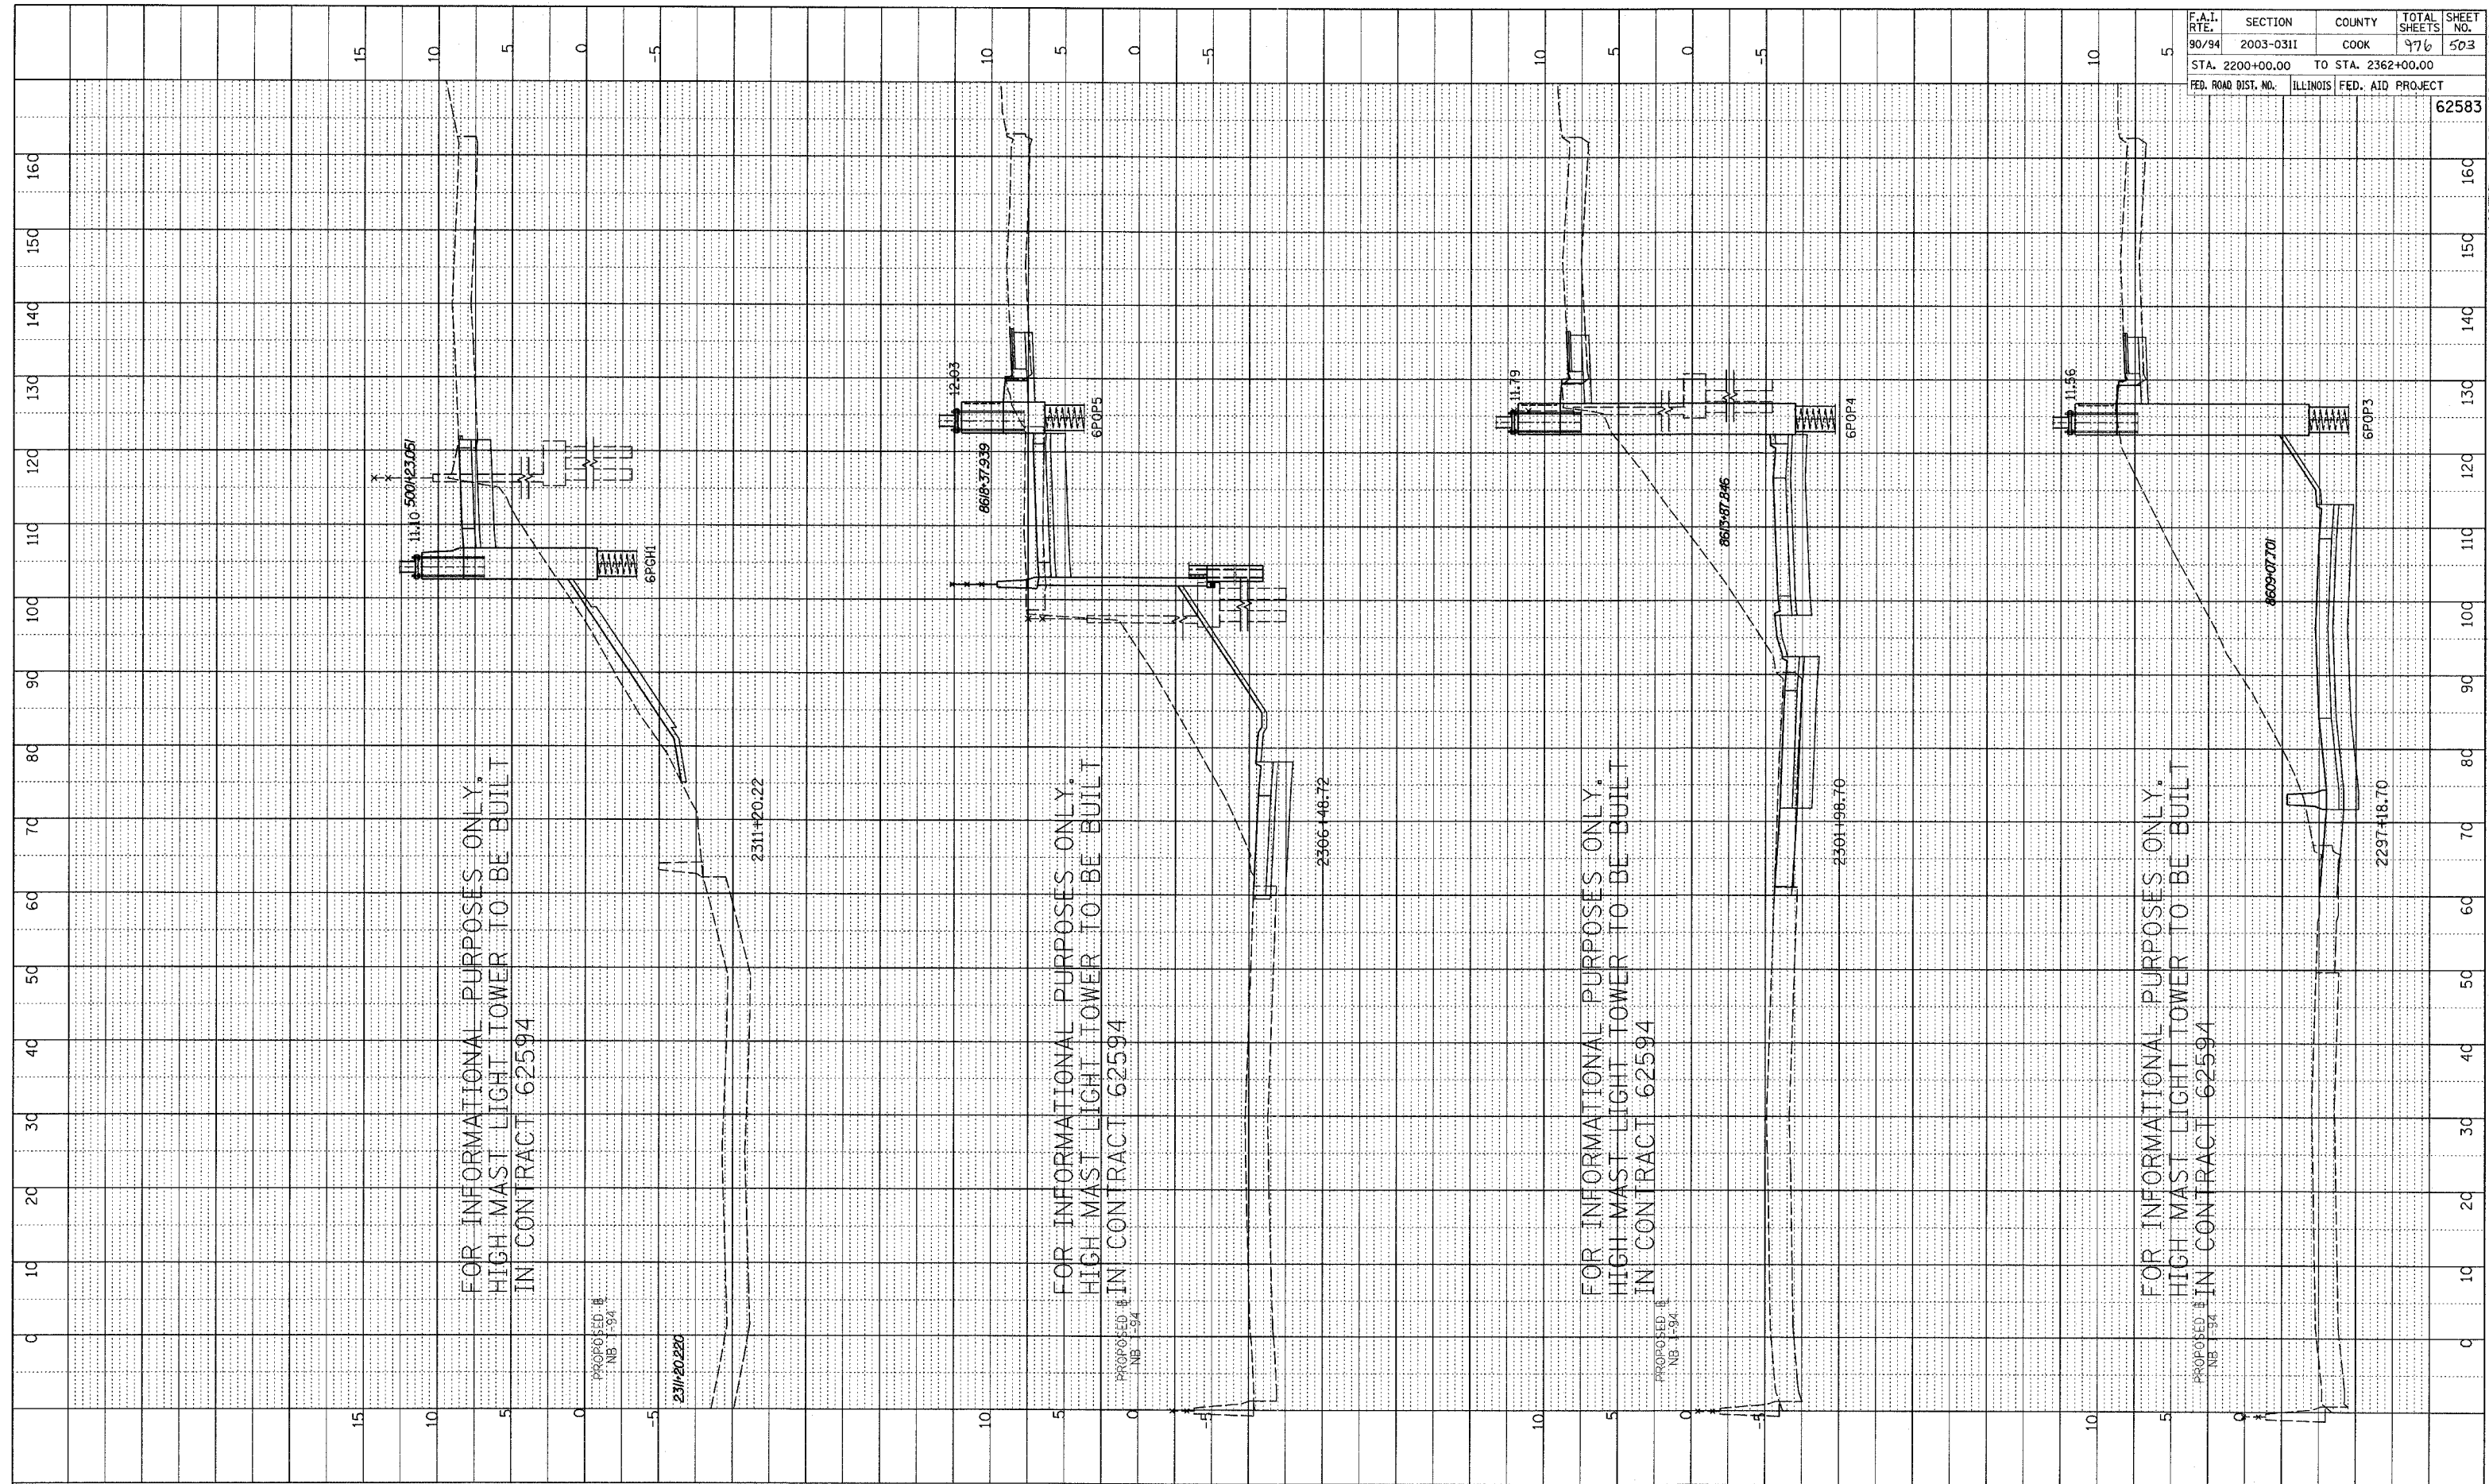


PROFILE
 NO. _____
 DATE _____
 DRAWN BY _____
 CHECKED BY _____
 IN CHARGE BY _____
 STRUCTURE NOTATION: CHRD

F.A.I. RTE.	SECTION	COUNTY	TOTAL SHEETS	SHEET NO.
90/94	2003-0311	COOK	976	503
STA. 2200+00.00 TO STA. 2362+00.00		ILLINOIS FED. AID PROJECT		
FED. ROAD DIST. NO.		62583		

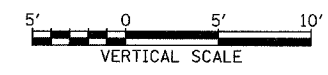

TYLIN INTERNATIONAL

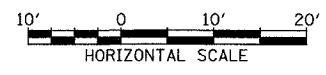

NB I-94 (DAN RYAN EXPRESSWAY)
 STA. 2297+18.70 TO 2311+20.22

P:\0237\3\road\002\gpc02\ss\trb_1.dgn