

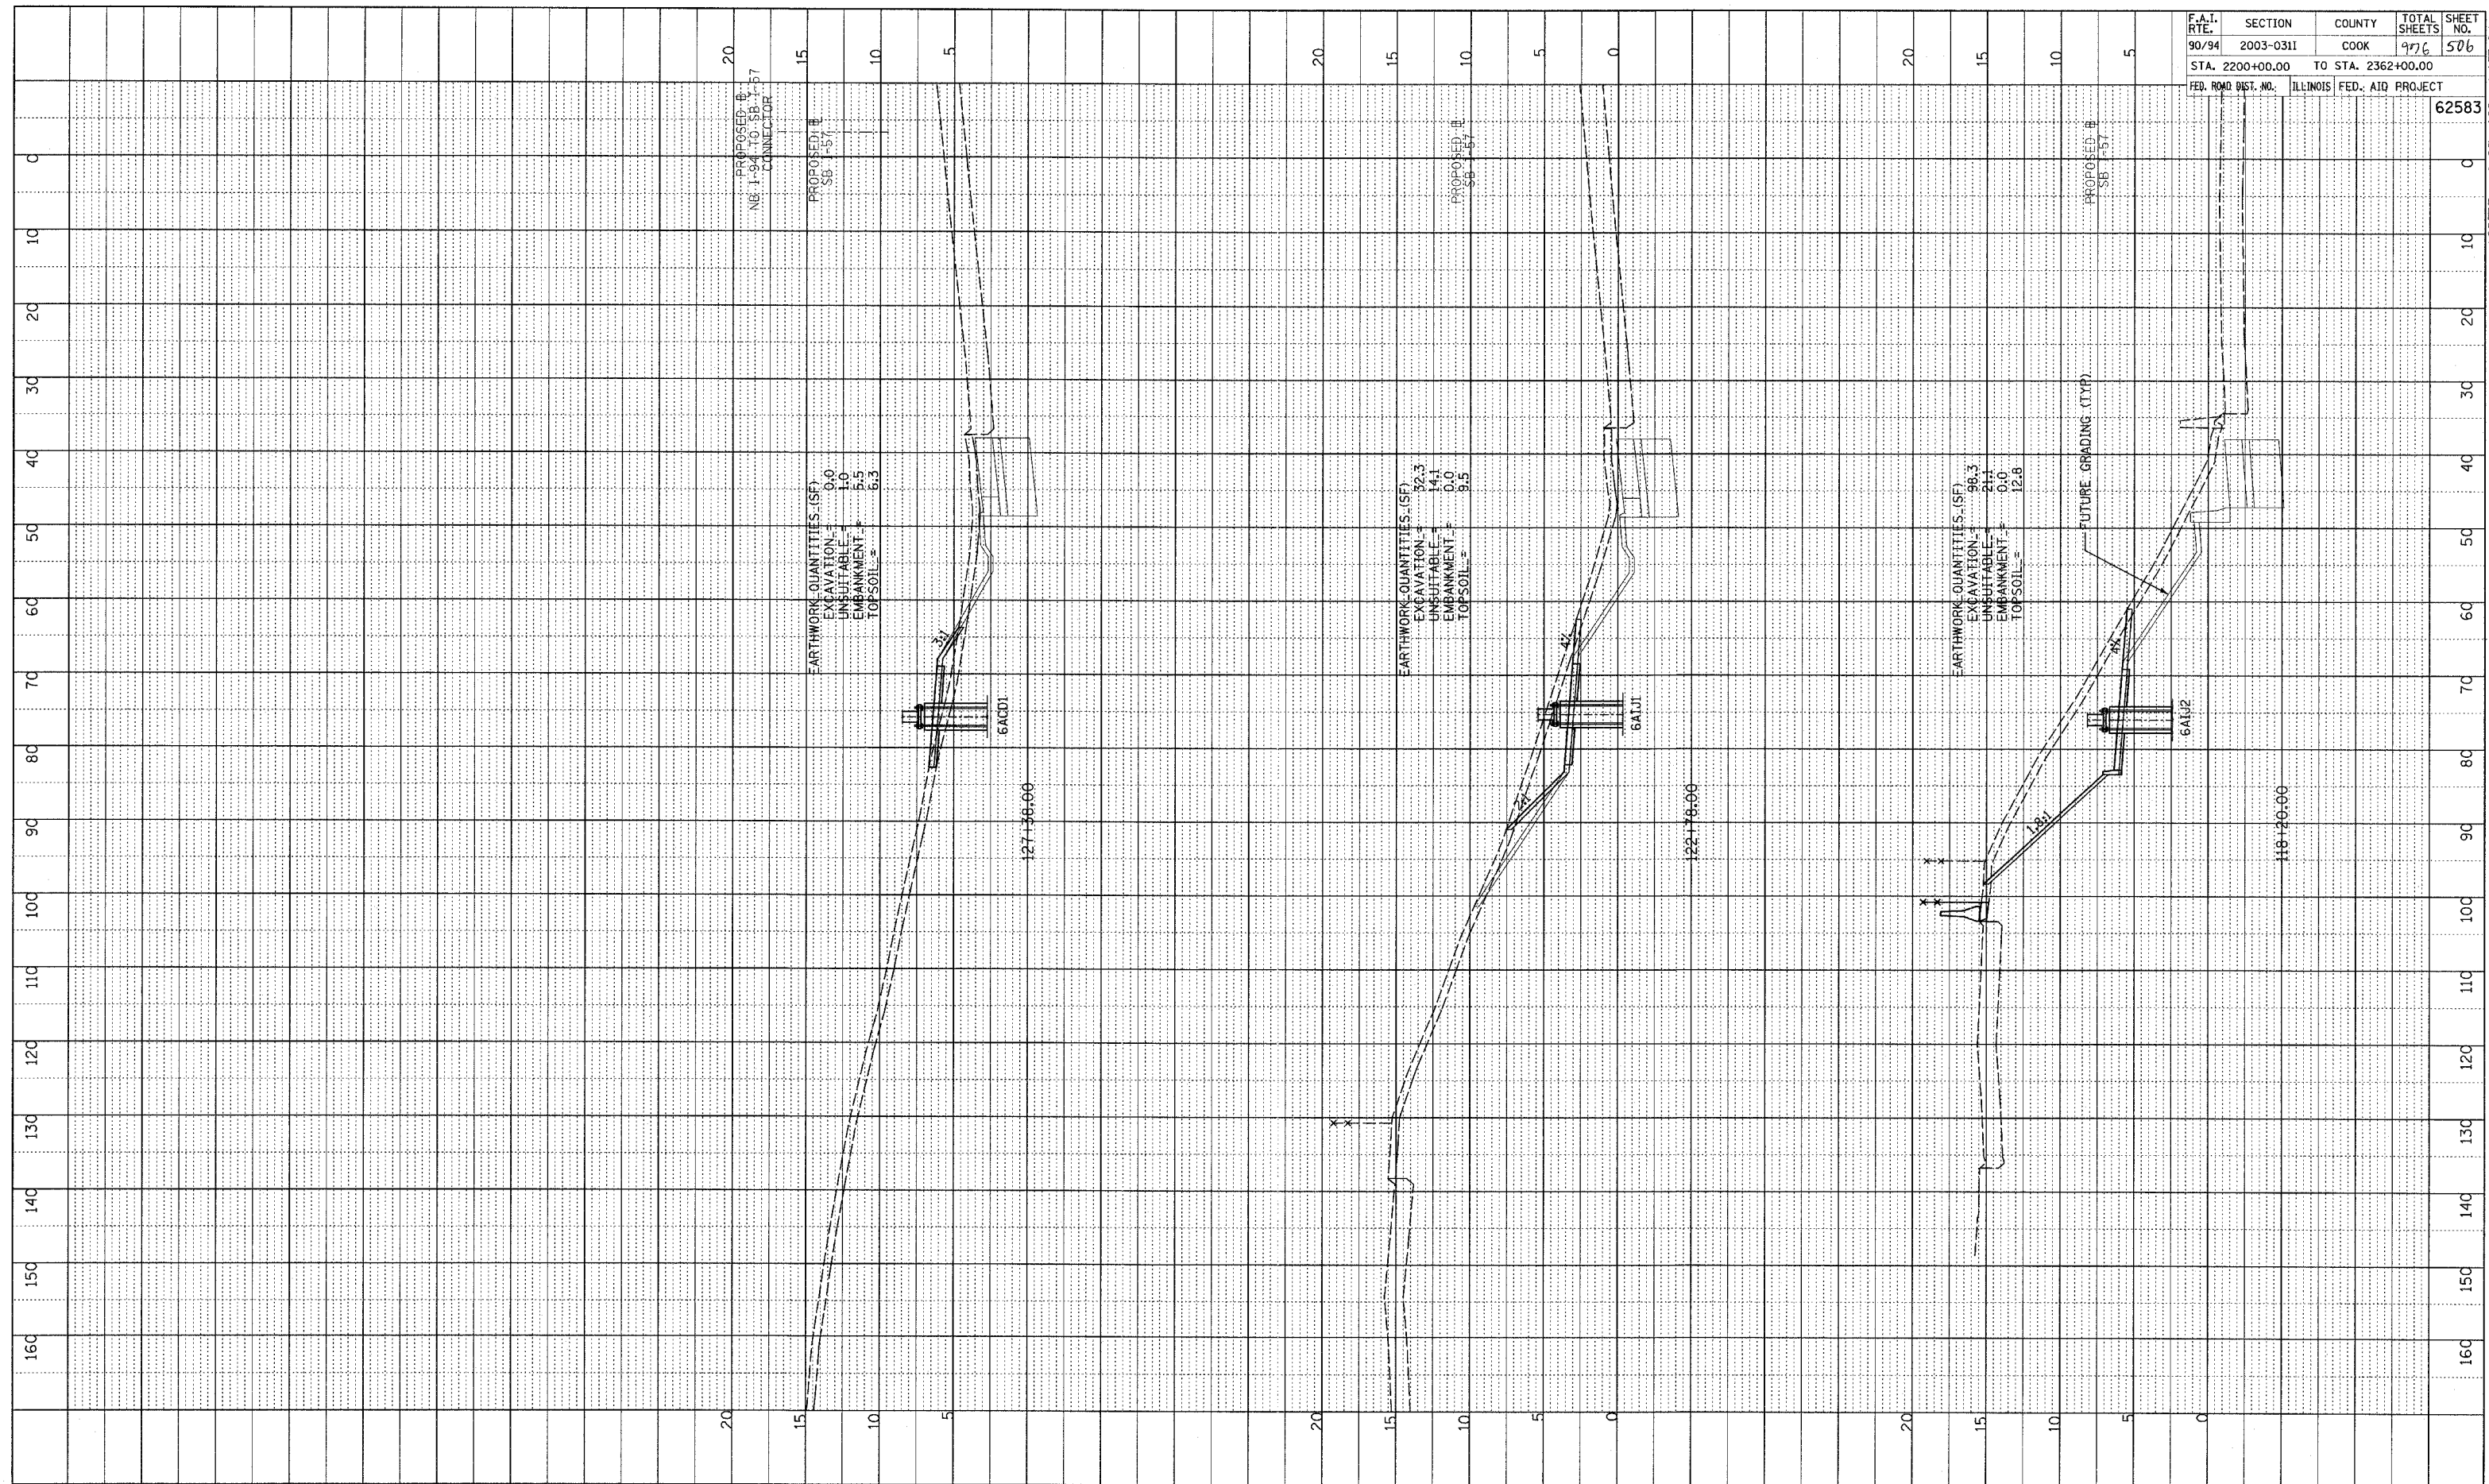


PROFILL SURVEYED
 GRADES CHECKED
 E.M. NOTED
 STRUCTURE NOTATIONS C/P/D

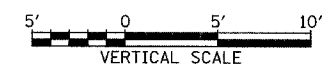

F.A.I. RTE.	SECTION	COUNTY	TOTAL SHEETS	SHEET NO.
90/94	2003-0311	COOK	976	506
STA. 2200+00.00		TO STA. 2362+00.00		
FED. ROAD DIST. NO.	ILLINOIS	FED. AID PROJECT	62583	

TYLIN INTERNATIONAL

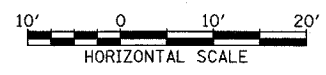

STA. 118+20 TO STA. 127+38 SB I-57

P:\02\7\3\road\02\gpr\02\ss\sb57.dgn