


PROF-ILL
 SURVEYED
 CHECKED
 DESIGNED
 DATE
 NO.
 NOTE BOOK
 NO.
 STRUCTURE NOTATIONS CHFD



F.A.I. RTE.	SECTION	COUNTY	TOTAL SHEETS	SHEET NO.
90/94	2003-0311	COOK	976	507
STA. 2200+00.00		TO STA. 2362+00.00		
FED. ROAD DIST. NO.		ILLINOIS FED. AID PROJECT		62583

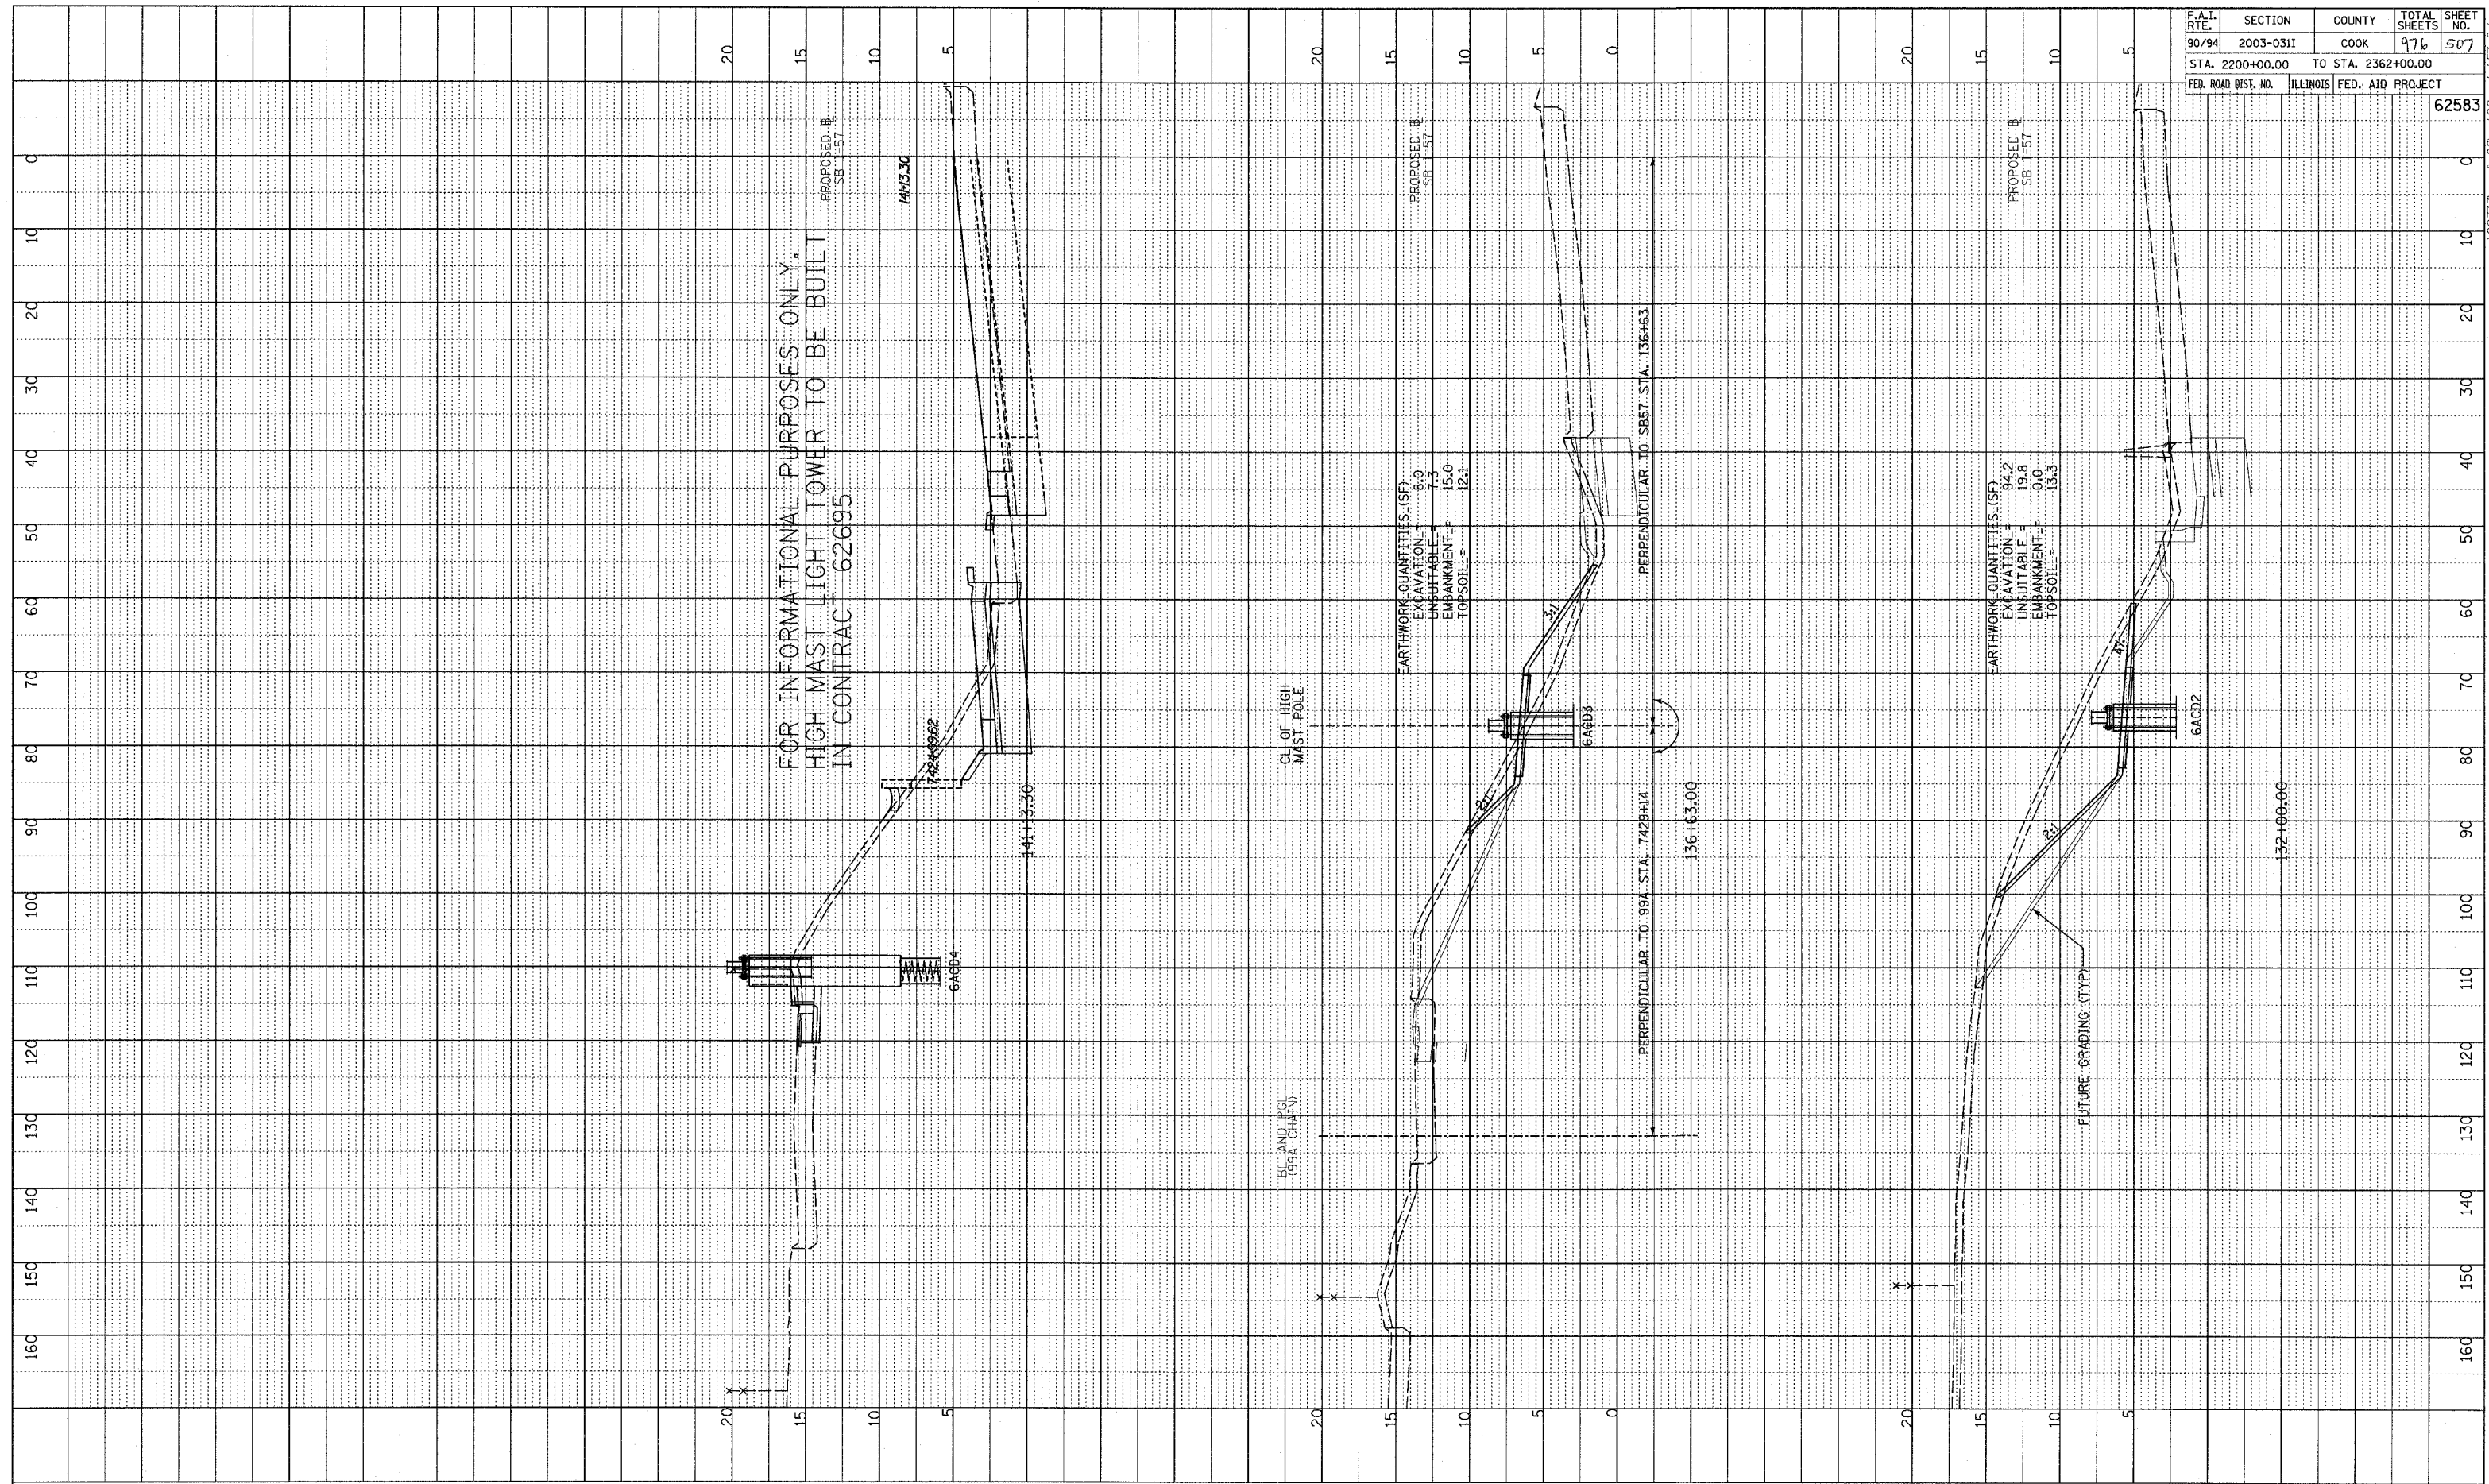

FOR INFORMATIONAL PURPOSES ONLY.
 HIGH MAST LIGHT TOWER TO BE BUILT
 IN CONTRACT 62695

EARTHWORK QUANTITIES (SF)
 EXCAVATION = 8.0
 UNSUITABLE = 7.9
 EMBANKMENT = 15.0
 TOPSOIL = 12.1

EARTHWORK QUANTITIES (SF)
 EXCAVATION = 84.2
 UNSUITABLE = 19.8
 EMBANKMENT = 0.0
 TOPSOIL = 13.3

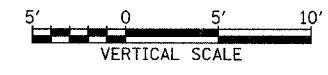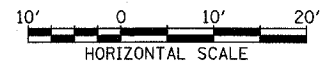

PA02373.yroad\02\gpr\02\ss\sb57_1.dgn