

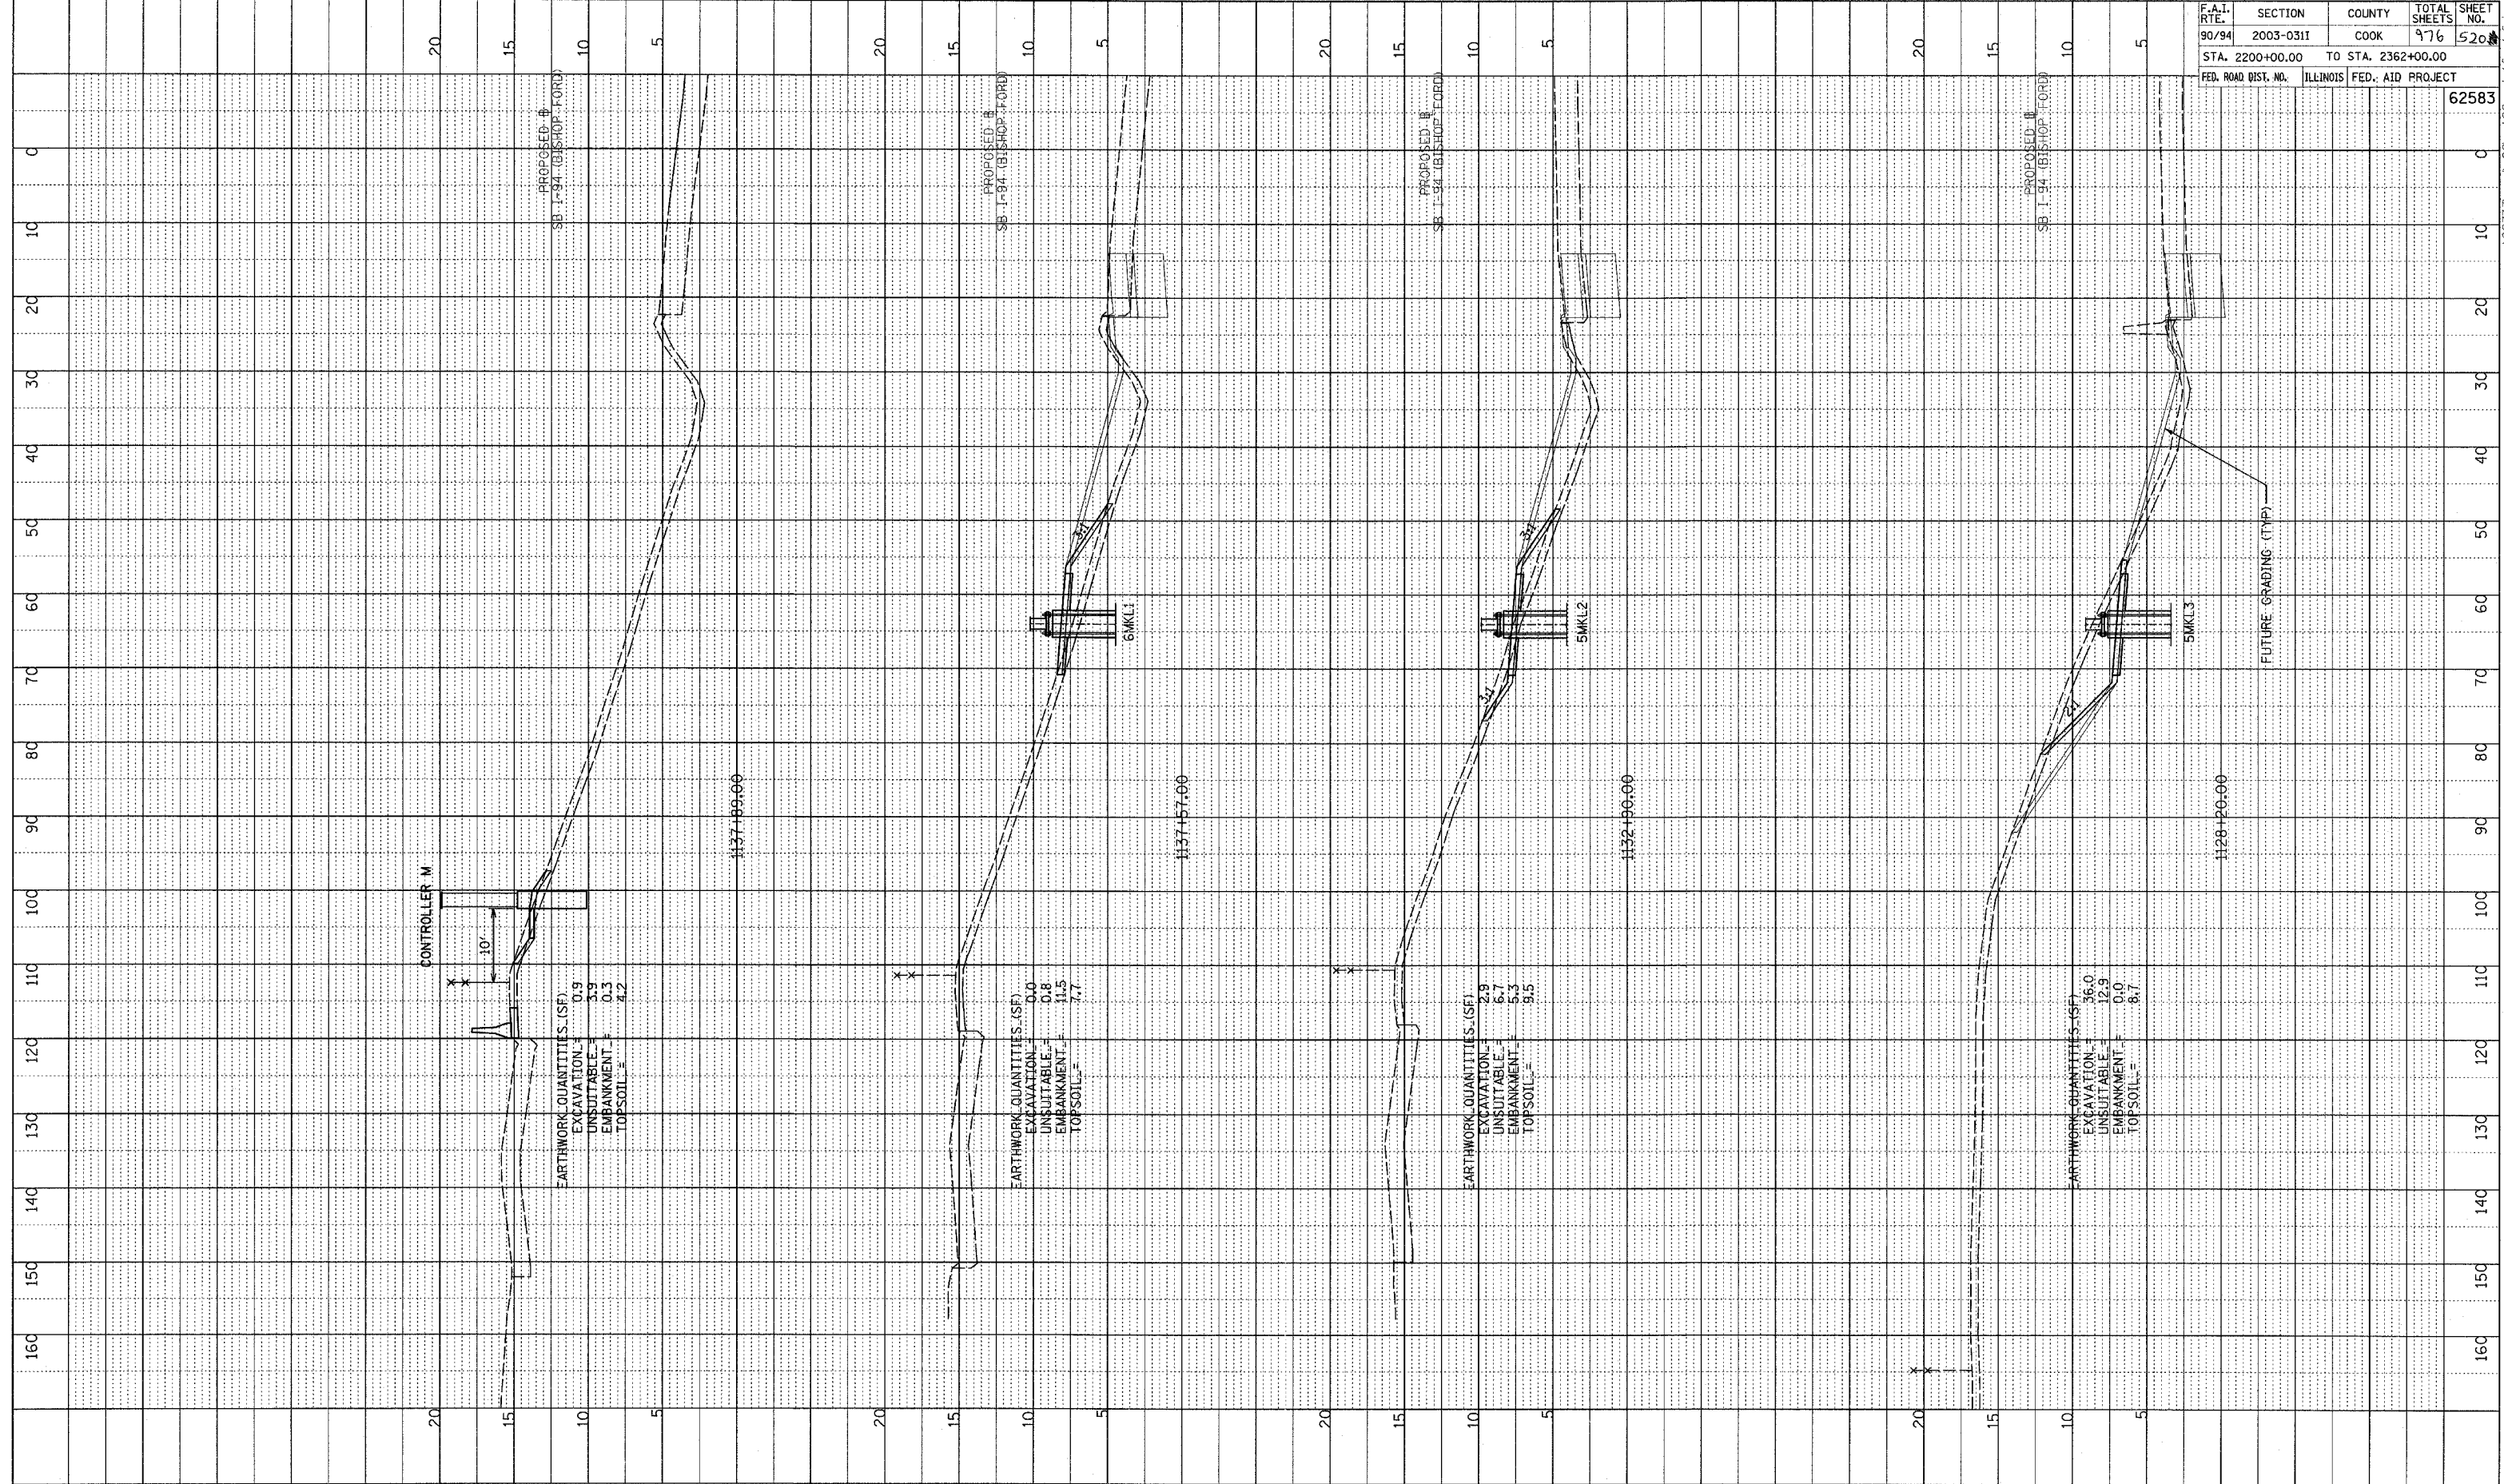


PROFILE
 NO. _____
 DATE _____
 DRAWN BY _____
 CHECKED BY _____
 IN CHARGE BY _____
 PROJECT NO. _____
 SHEET NO. _____

F.A.I. RTE. 90/94	SECTION 2003-0311	COUNTY COOK	TOTAL SHEETS 976	SHEET NO. 520
STA. 2200+00.00		TO STA. 2362+00.00		
FED. ROAD DIST. NO.		ILLINOIS		FED. AID PROJECT
				62583

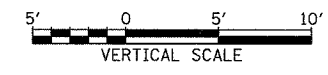

TYLIN INTERNATIONAL

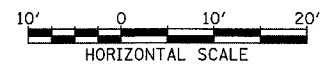

SB I-94 (BISHOP FORD FREEWAY)
STA. 1128+20 TO STA. 1137+89

P:\0231\3\road\002\gpk02\ashtah\ford_f.dgn