



PROFILE
 DATE: 11/14/13
 DRAWN: [redacted]
 CHECKED: [redacted]
 IN CHARGE: [redacted]
 NO. [redacted]
 STRUCTURE NOTATION: [redacted]

F.A.I. RTE.	SECTION	COUNTY	TOTAL SHEETS	SHEET NO.
90/94	2003-0311	COOK	976	522
STA. 2200+00.00 TO STA. 2362+00.00		ILLINOIS FED. AID PROJECT		
				62583

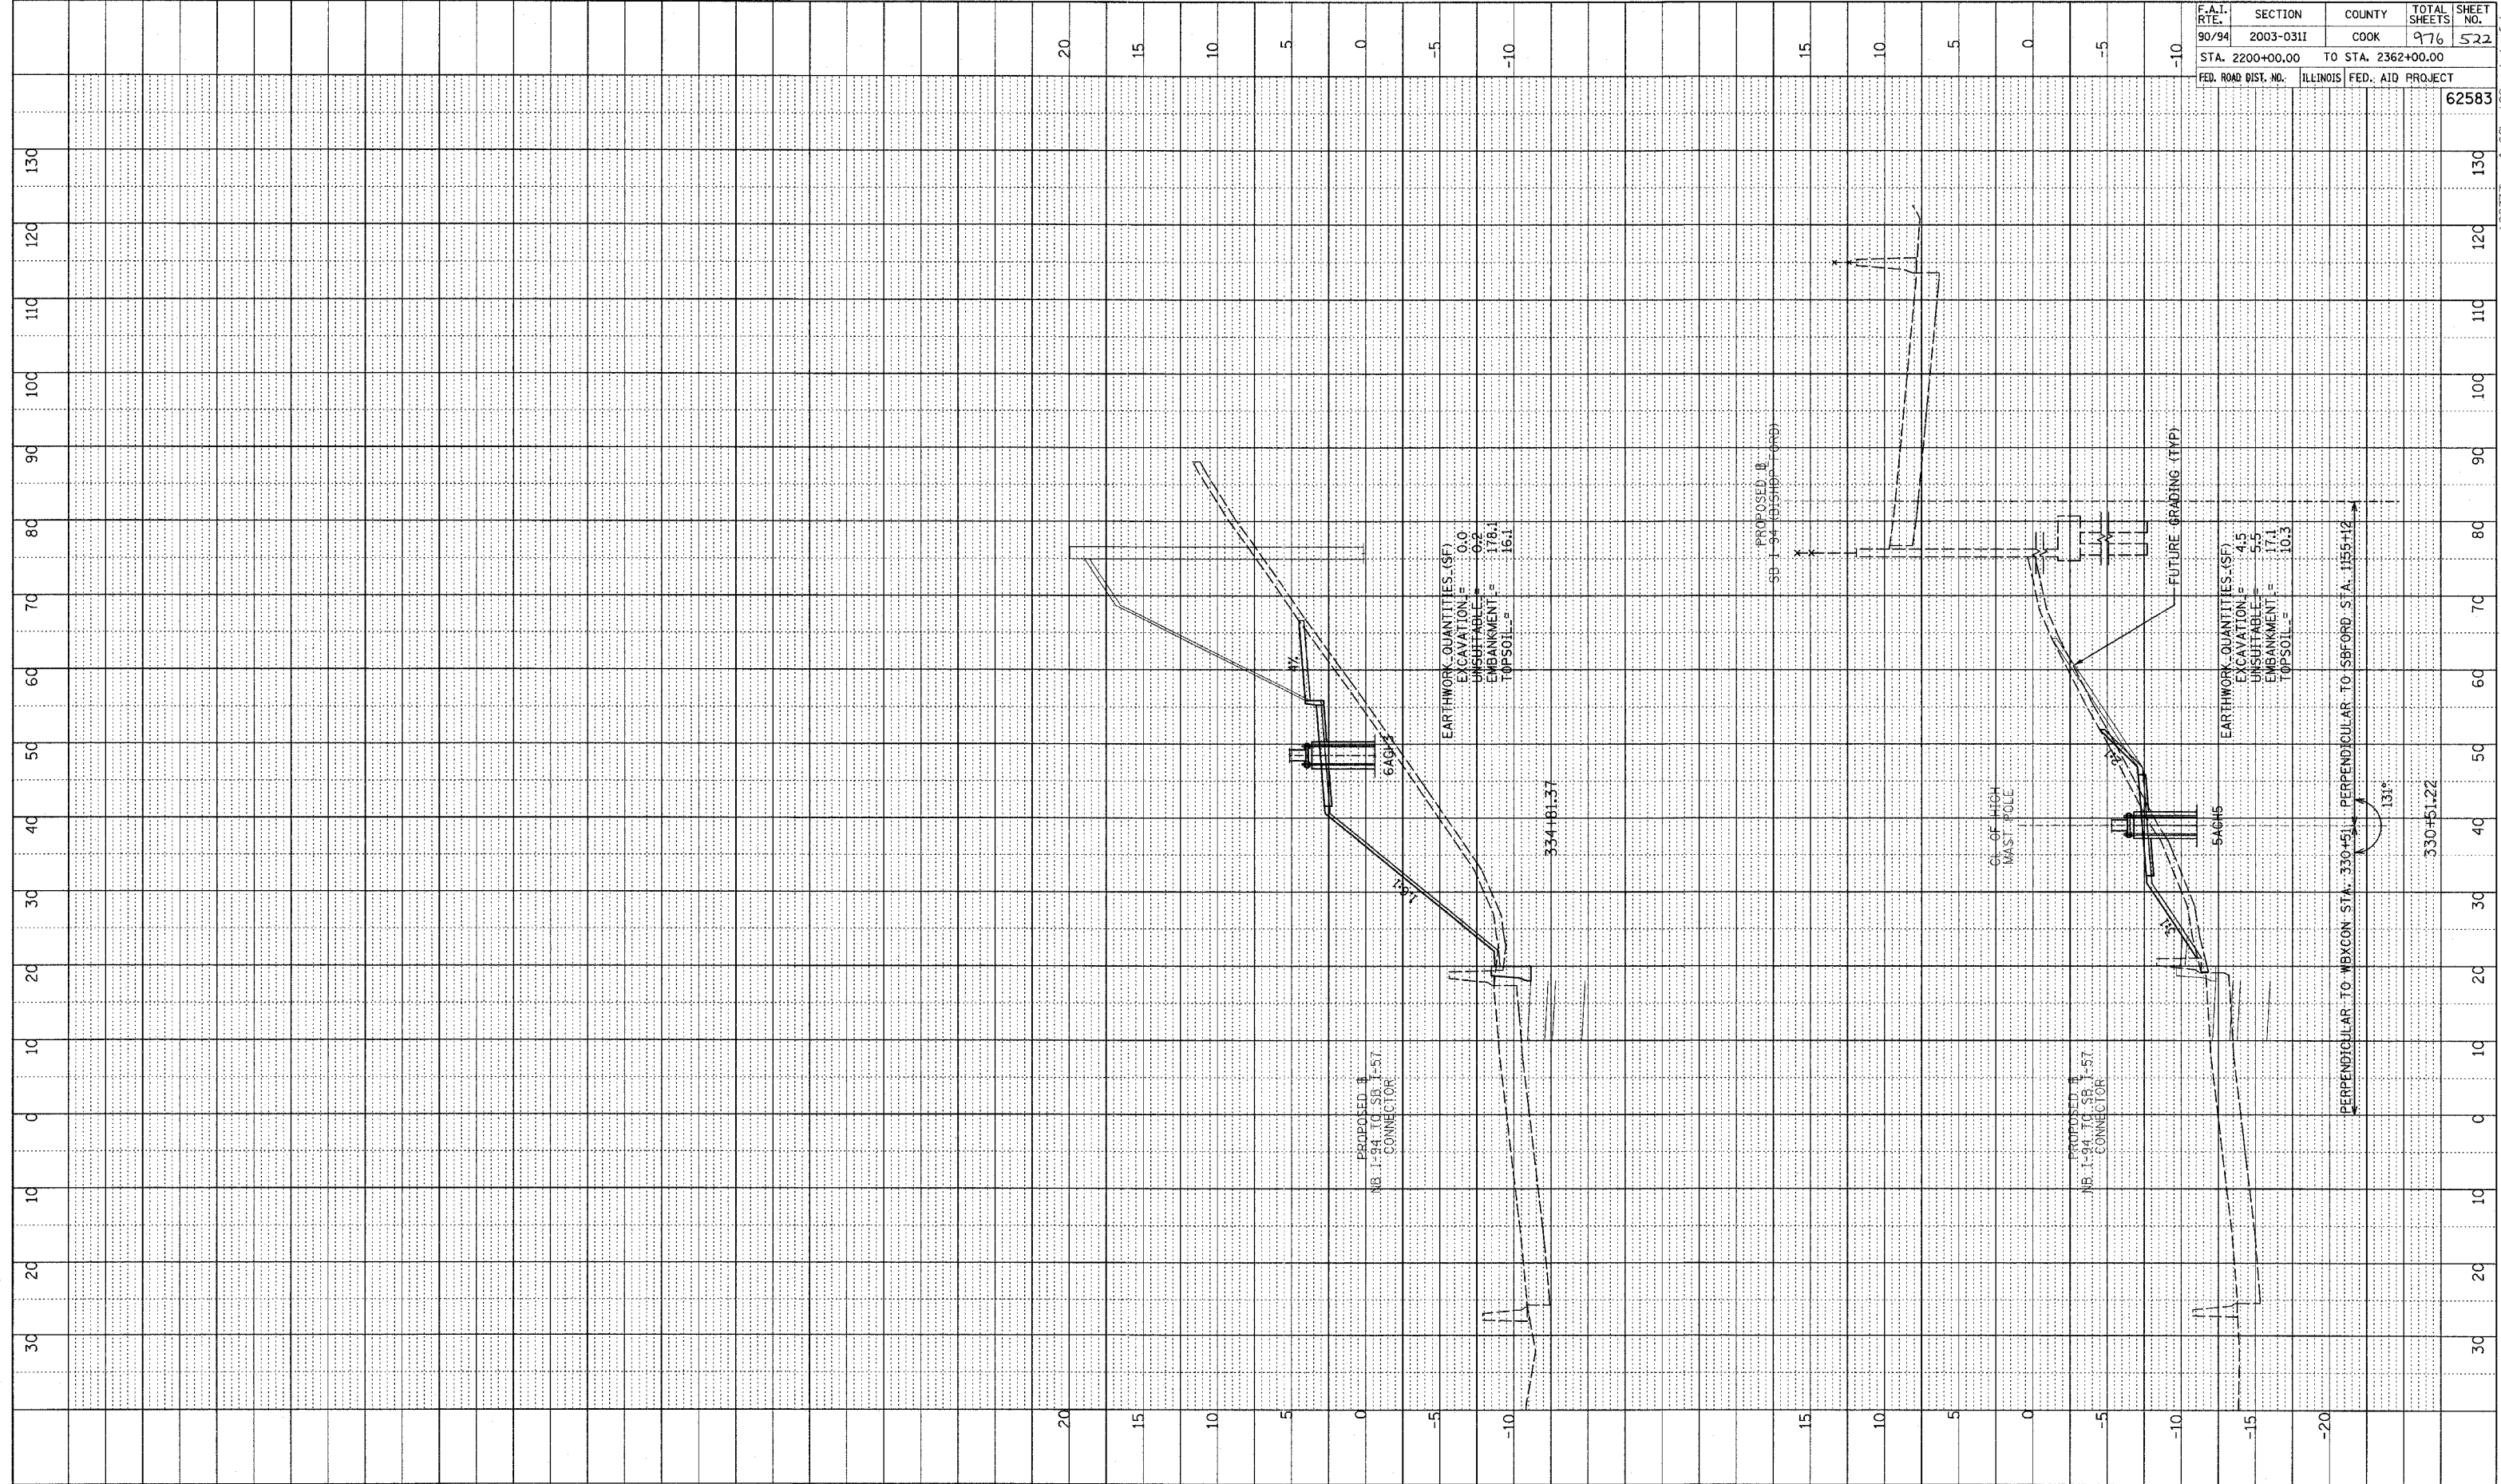

TYLINS INTERNATIONAL

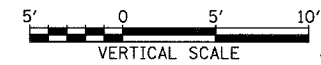

NB I-94 TO SB I-57 CONNECTOR
 STA. 330+51.22 TO STA. 334+81.37

P:\0237\1000\1002\WORK\XSS\MDX-T.dgn