


FINAL SURVEY  
 SURVEYED  
 PLOTTED  
 NOTE BOOK  
 DATE  
 BY  
 DATE

ORIGINAL SURVEY  
 SURVEYED  
 PLOTTED  
 NOTE BOOK  
 DATE  
 BY  
 DATE

F.A.I. RTE.	SECTION	COUNTY	TOTAL SHEETS	SHEET NO.
90/94	2003-0311	COOK	976	575
62583				
FED. ROAD DIST. NO. 1 ILLINOIS FED. AID PROJECT				

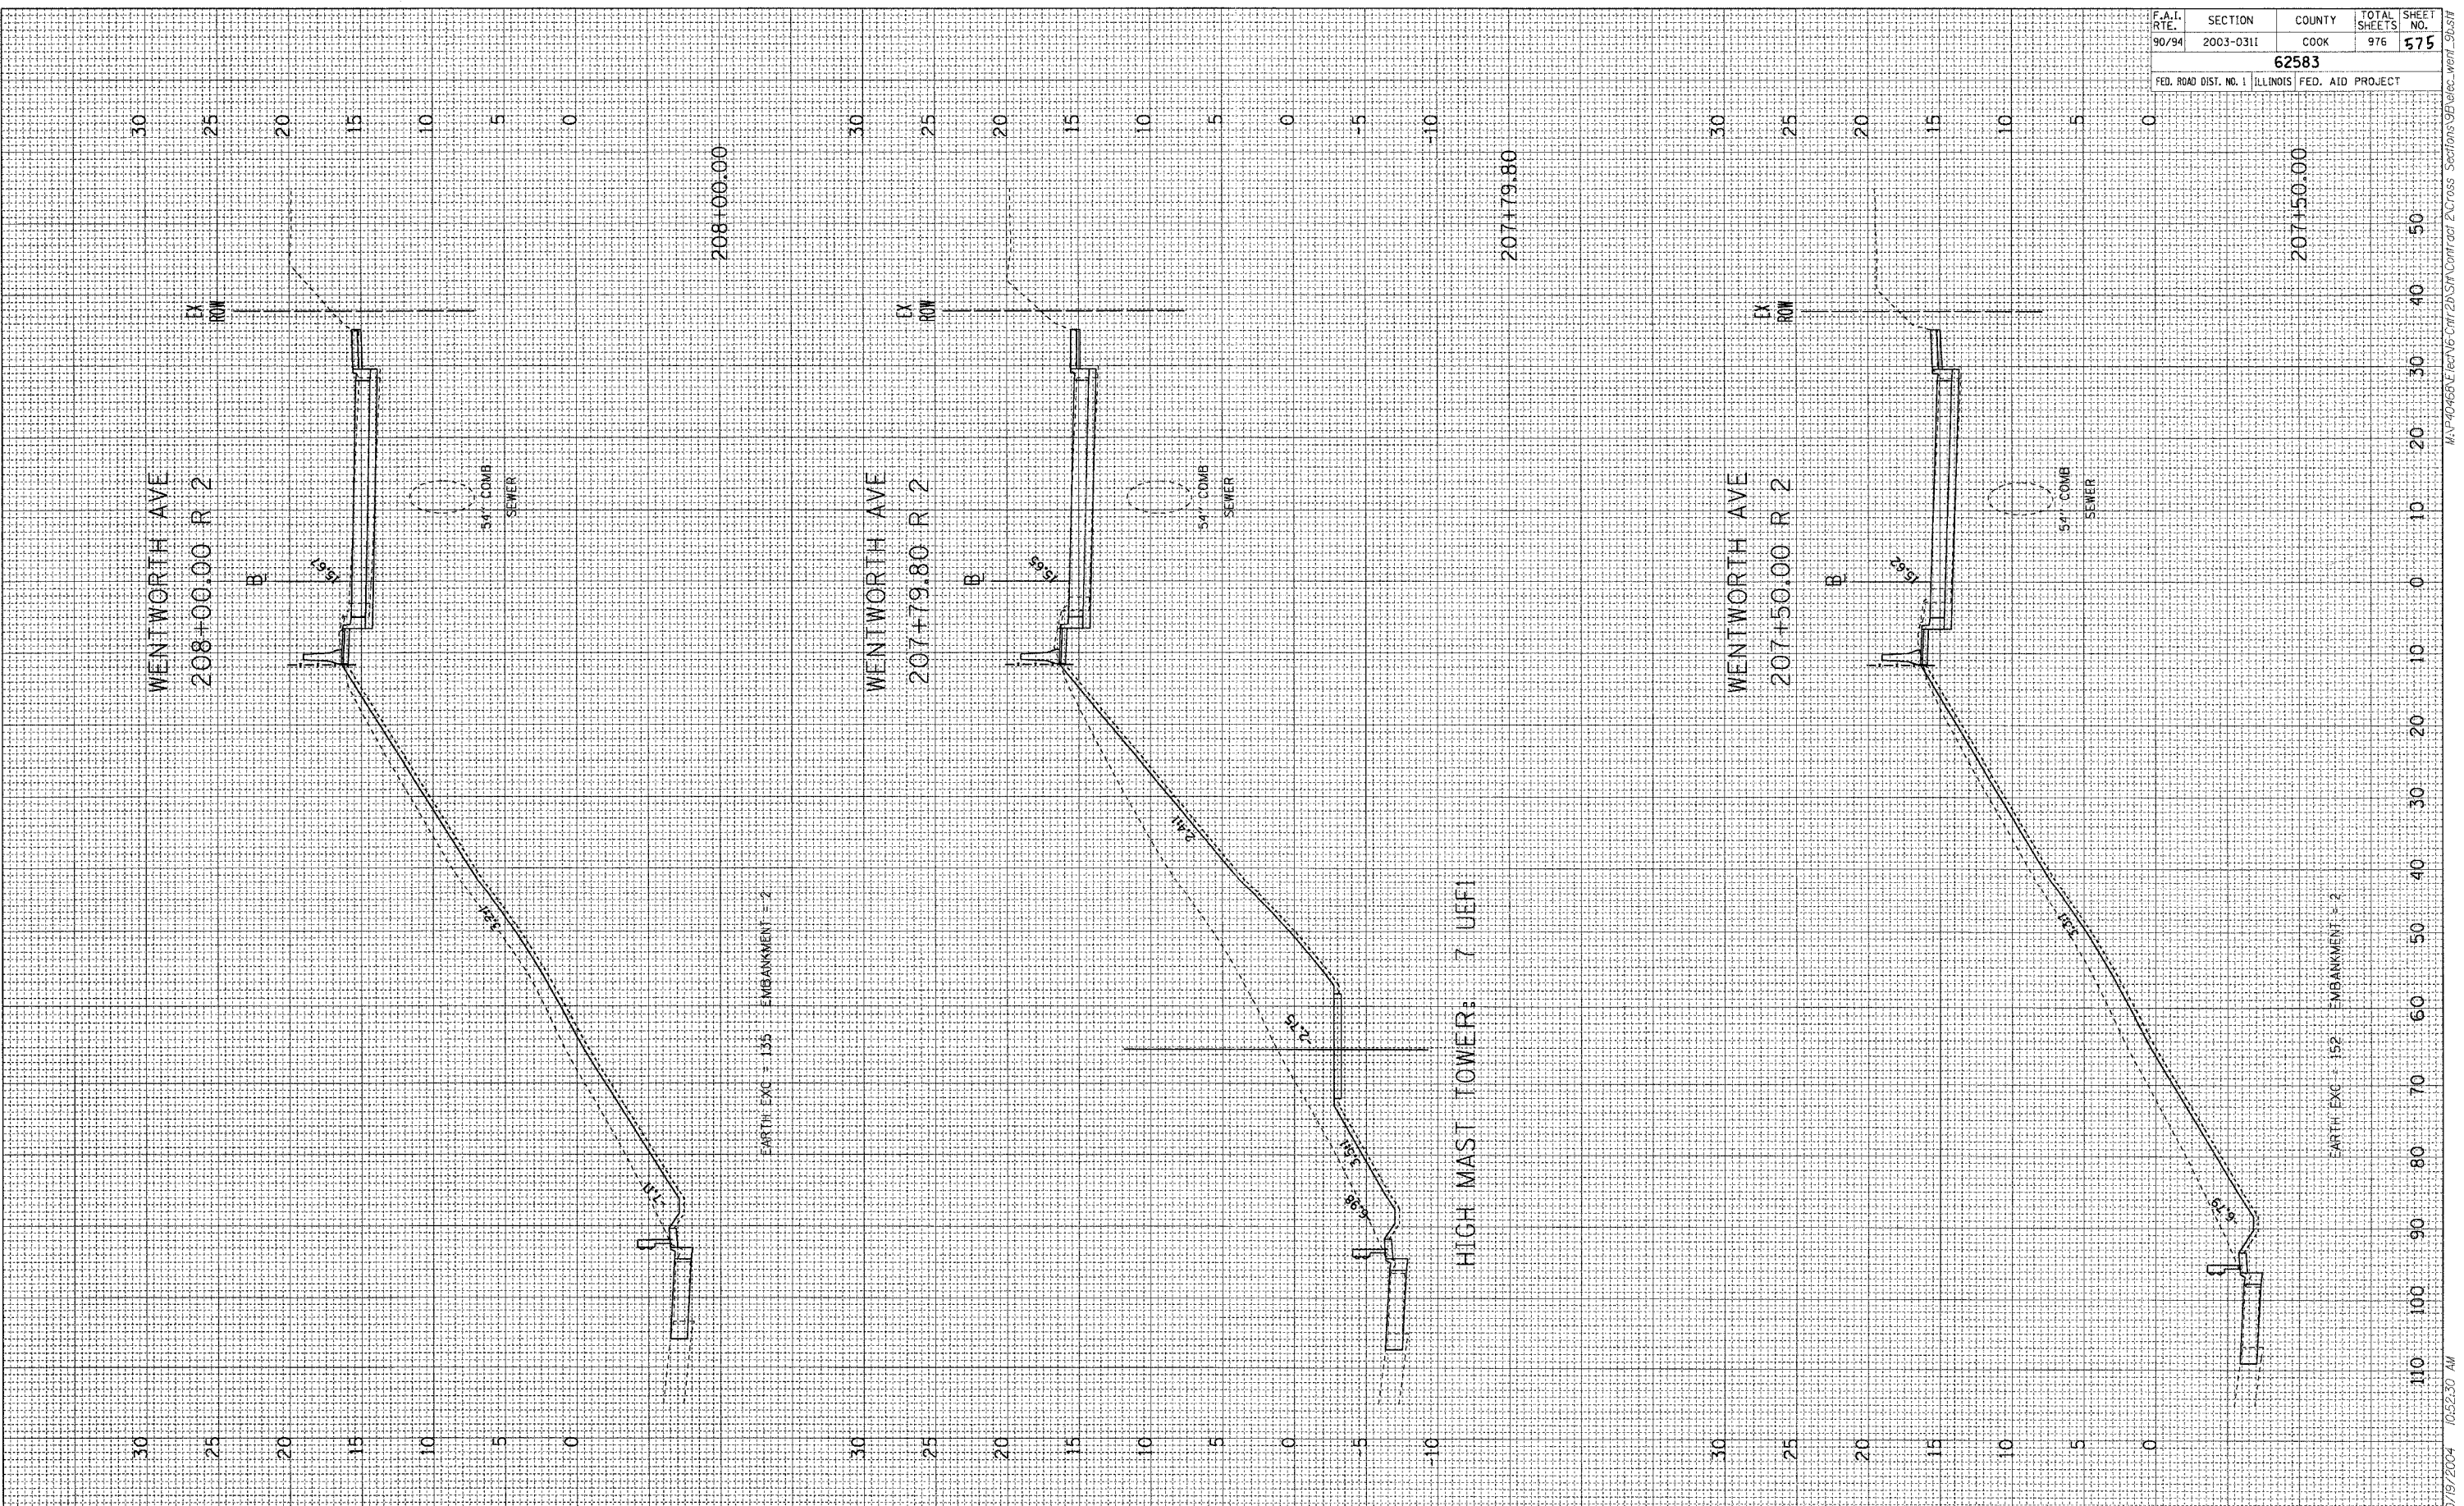

10/19/2004 10:52:30 AM I:\V-40466-E-RecV6-Ctrl\20\SIF\Cross\2\Cross Sections\96\rec\_went\_96.sif