


ORIGINAL SURVEY
 SURVEYED PLOTTED
 NOTE BOOK DATE
 NO. AREAS CHECKED

FINAL SURVEY
 SURVEYED PLOTTED
 NOTE BOOK DATE
 NO. AREAS CHECKED

BY: _____ DATE: _____

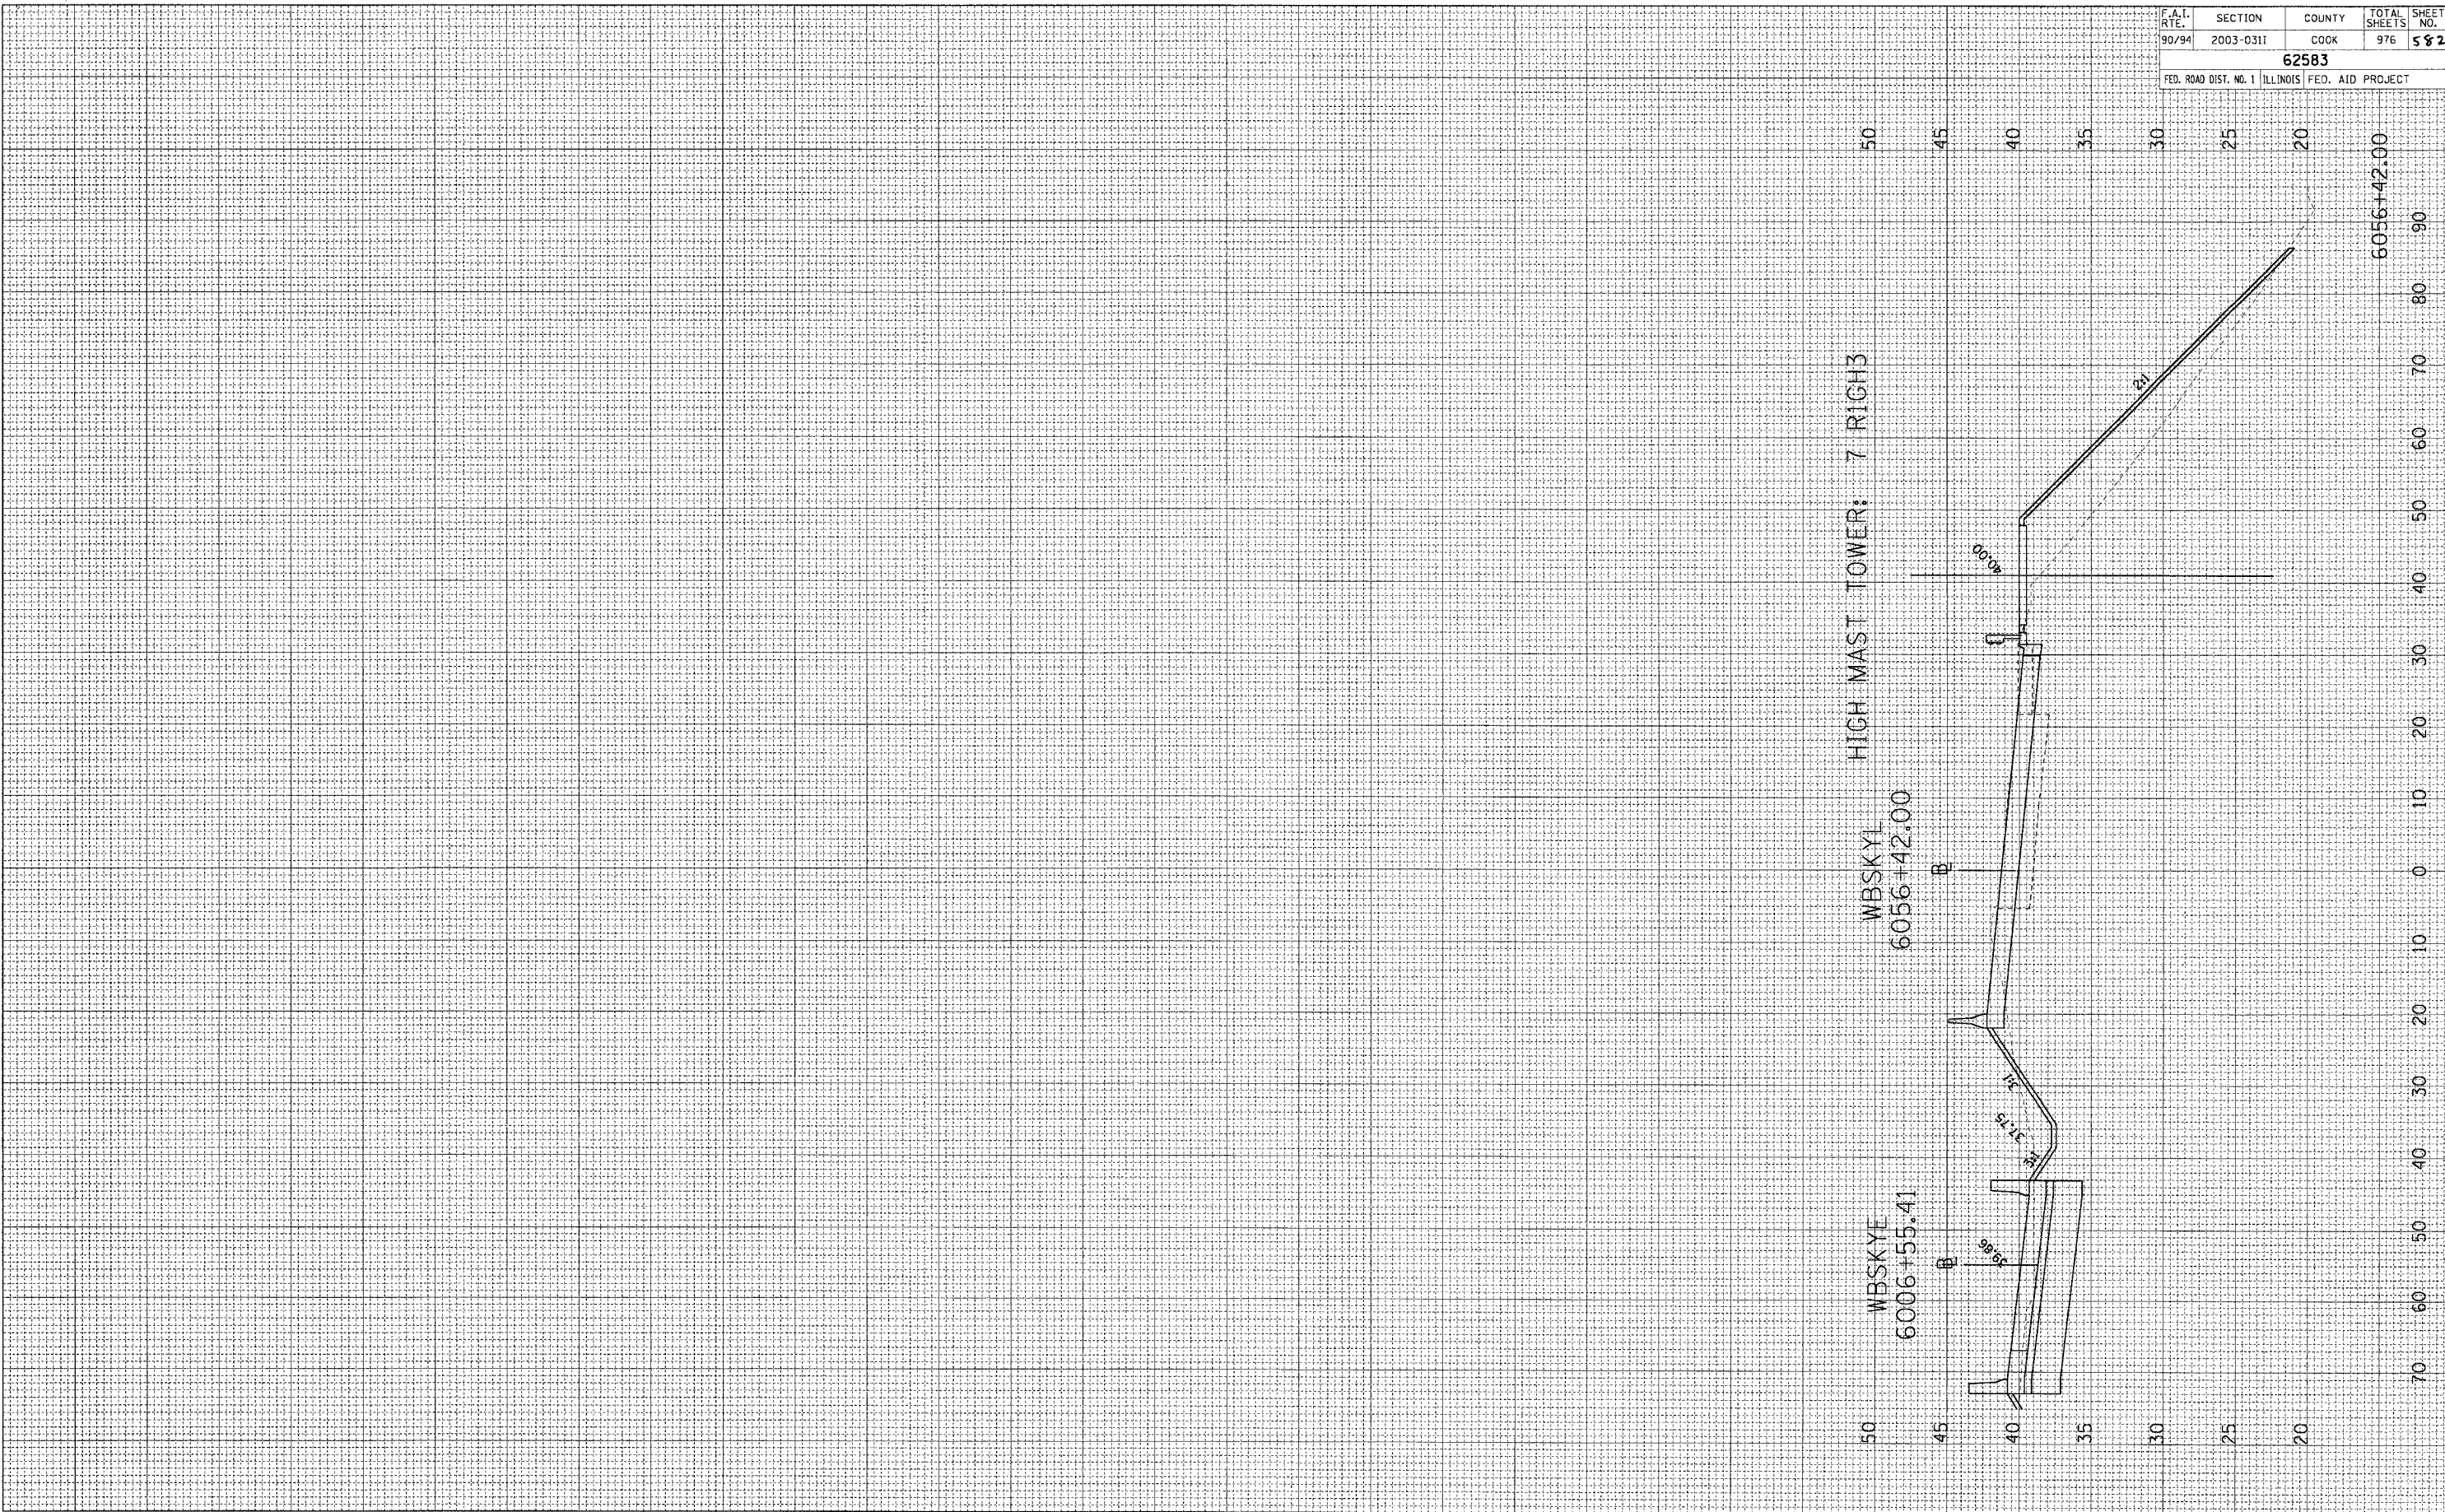

F.A.I. RTE.	SECTION	COUNTY	TOTAL SHEETS	SHEET NO.
90/94	2003-0311	COOK	976	582
62583				
FED. ROAD DIST. NO. 1 ILLINOIS FED. AID PROJECT				