

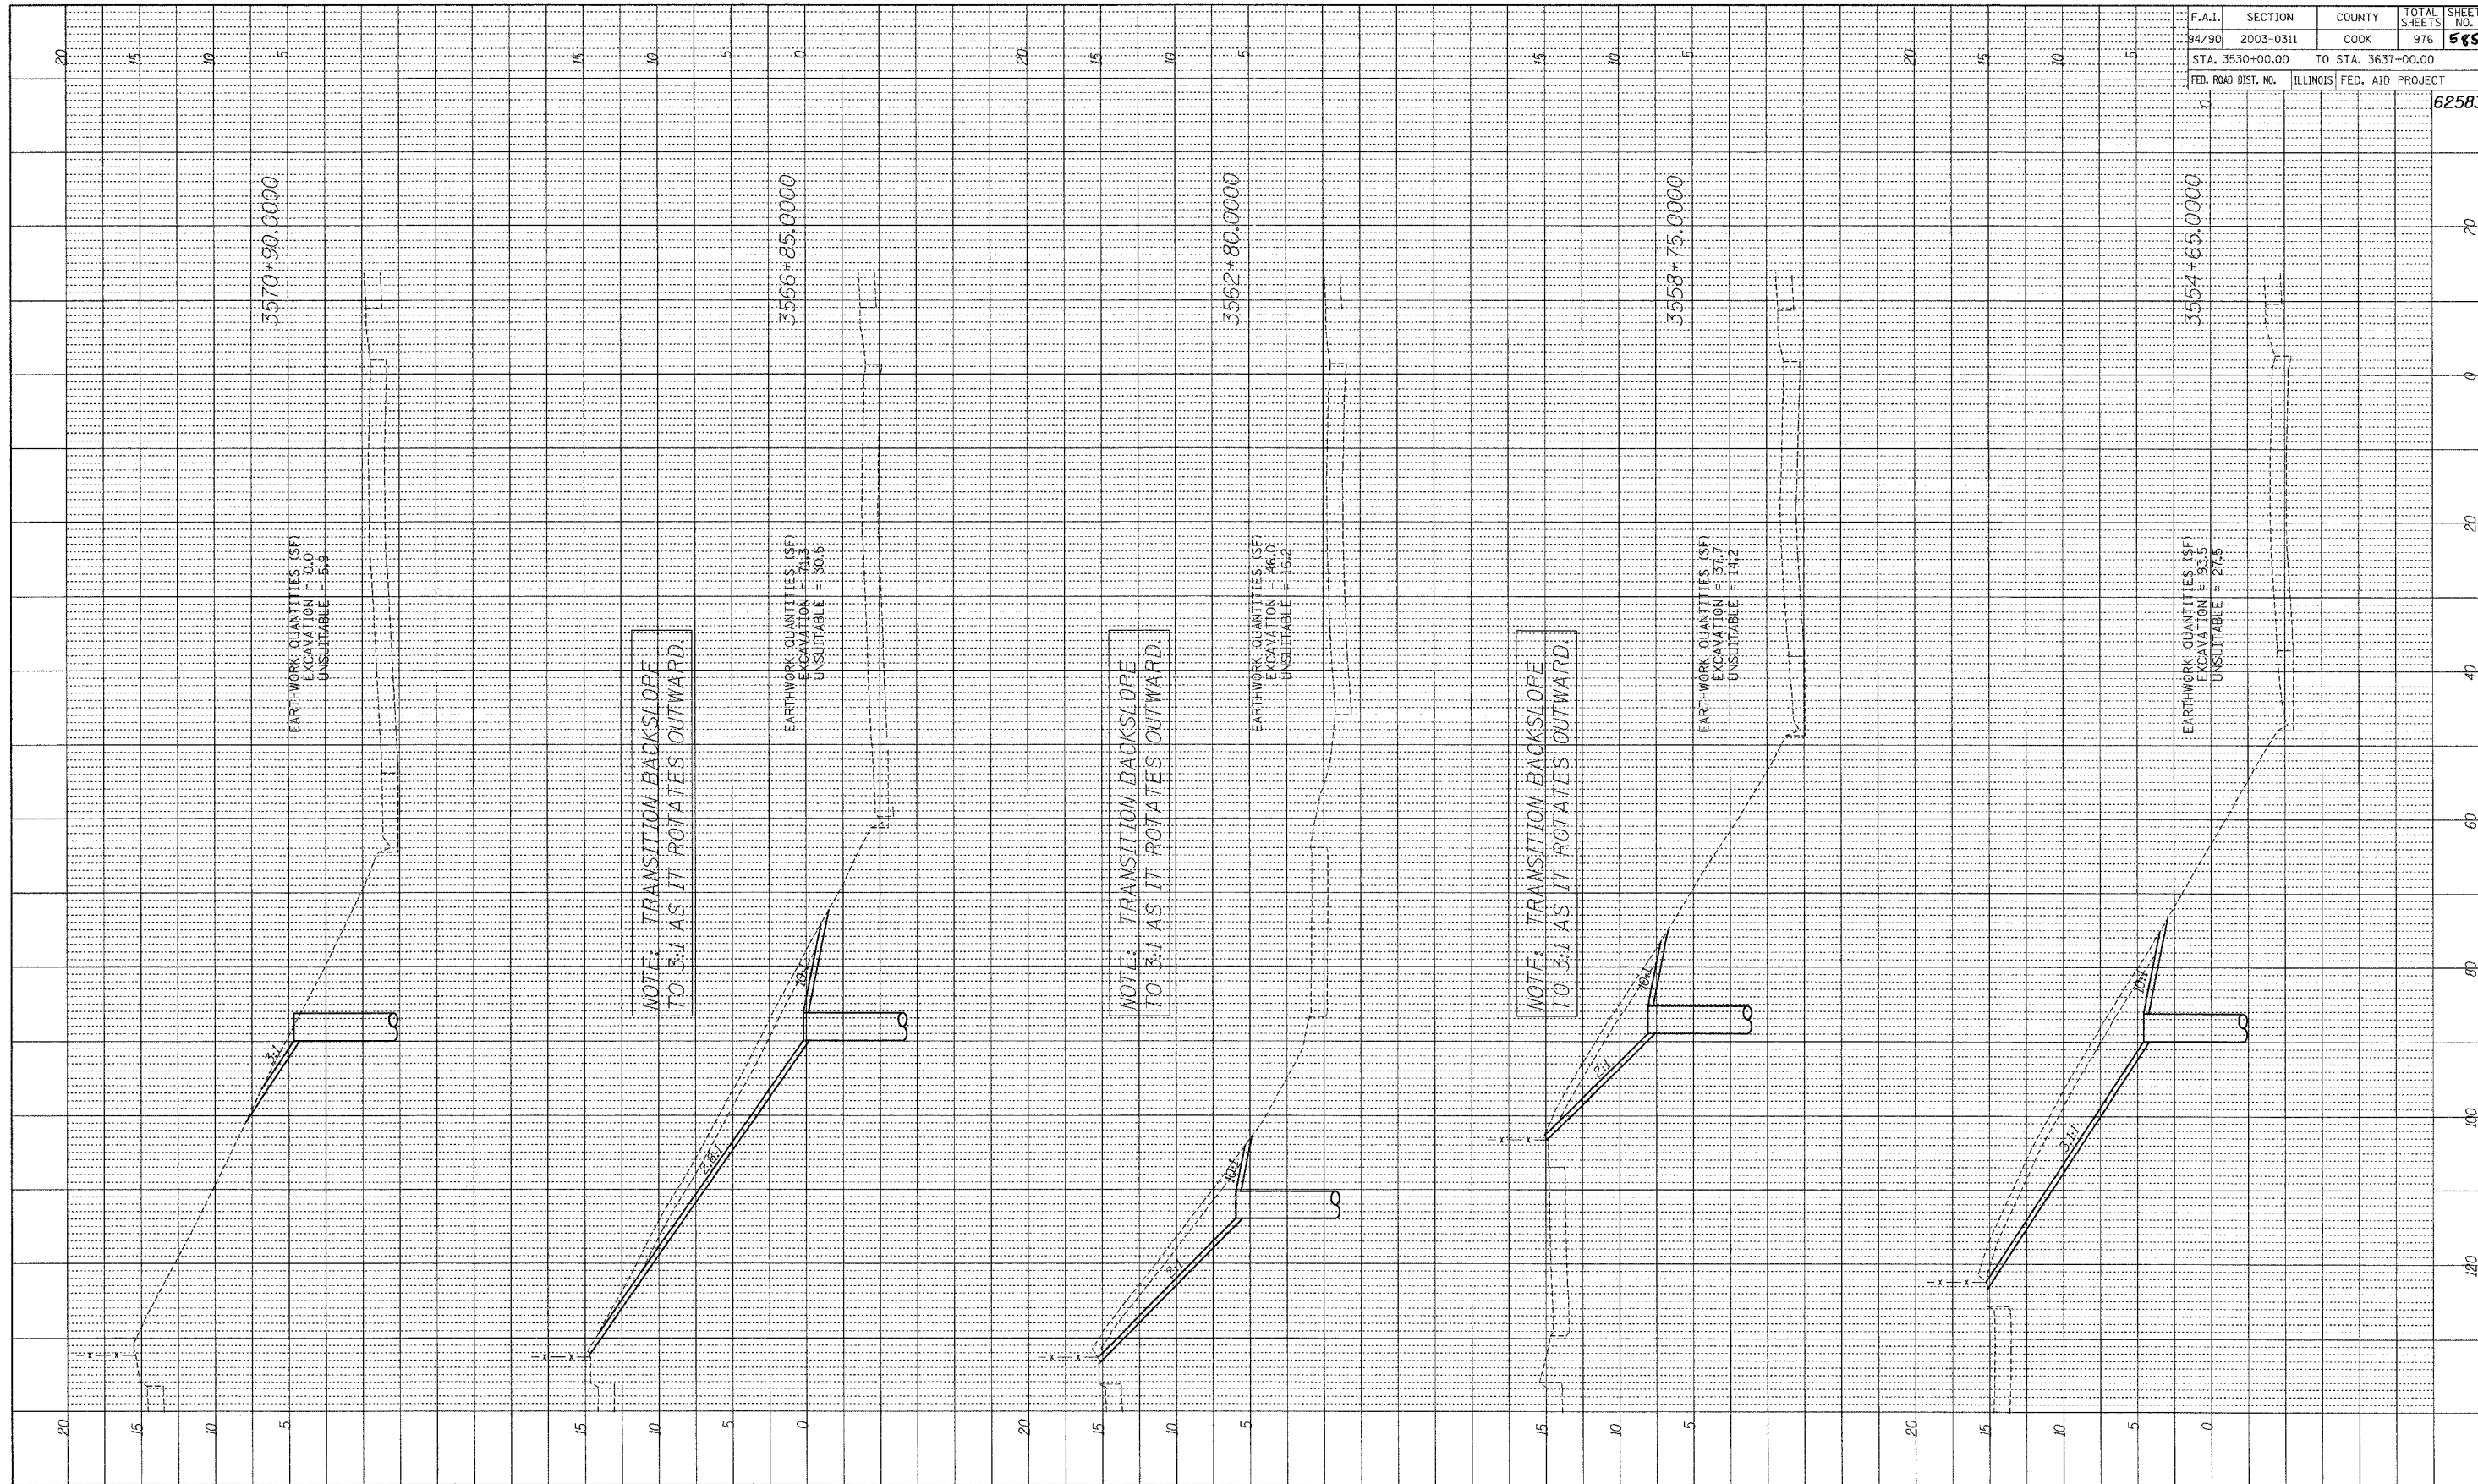


PROFILE SURVEYED BY DATE  
 PLOTTED CHECKED  
 NOTE BOOK DRAWN BY  
 NO. STRUCTURE NOTATION GRID

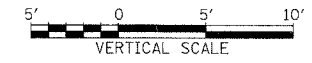

**BOWMAN, BARRETT & ASSOCIATES INC.**  
 CONSULTING ENGINEERS  
 172 EAST RANDOLPH STREET SUITE 2400 CHICAGO, ILLINOIS 60601  
 JOB NO. 444

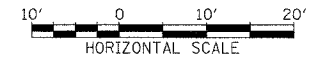

F.A.I.	SECTION	COUNTY	TOTAL SHEETS	SHEET NO.
94/90	2003-0311	COOK	976	585
STA. 3530+00.00		TO STA. 3637+00.00		
FED. ROAD DIST. NO.	ILLINOIS	FED. AID PROJECT		
				62583

XS03

10/15/2004 2:56:36 PM

I:\66000\0311\02\SHEETS\660\_LT\0311.dwg